


F.A.P. RTE.	SECTION	COUNTY	TOTAL SHEETS	SHEET NO.
315	(34-6.55-1)	HANCOCK/MCDONOUGH	433	395
STA. 133+00.00		TO STA. 136+00.00		
FED. ROAD DIST. NO.	ILLINOIS	FED. AID PROJECT	STATE CONTRACT NO. 68206	
260	280	300	320	

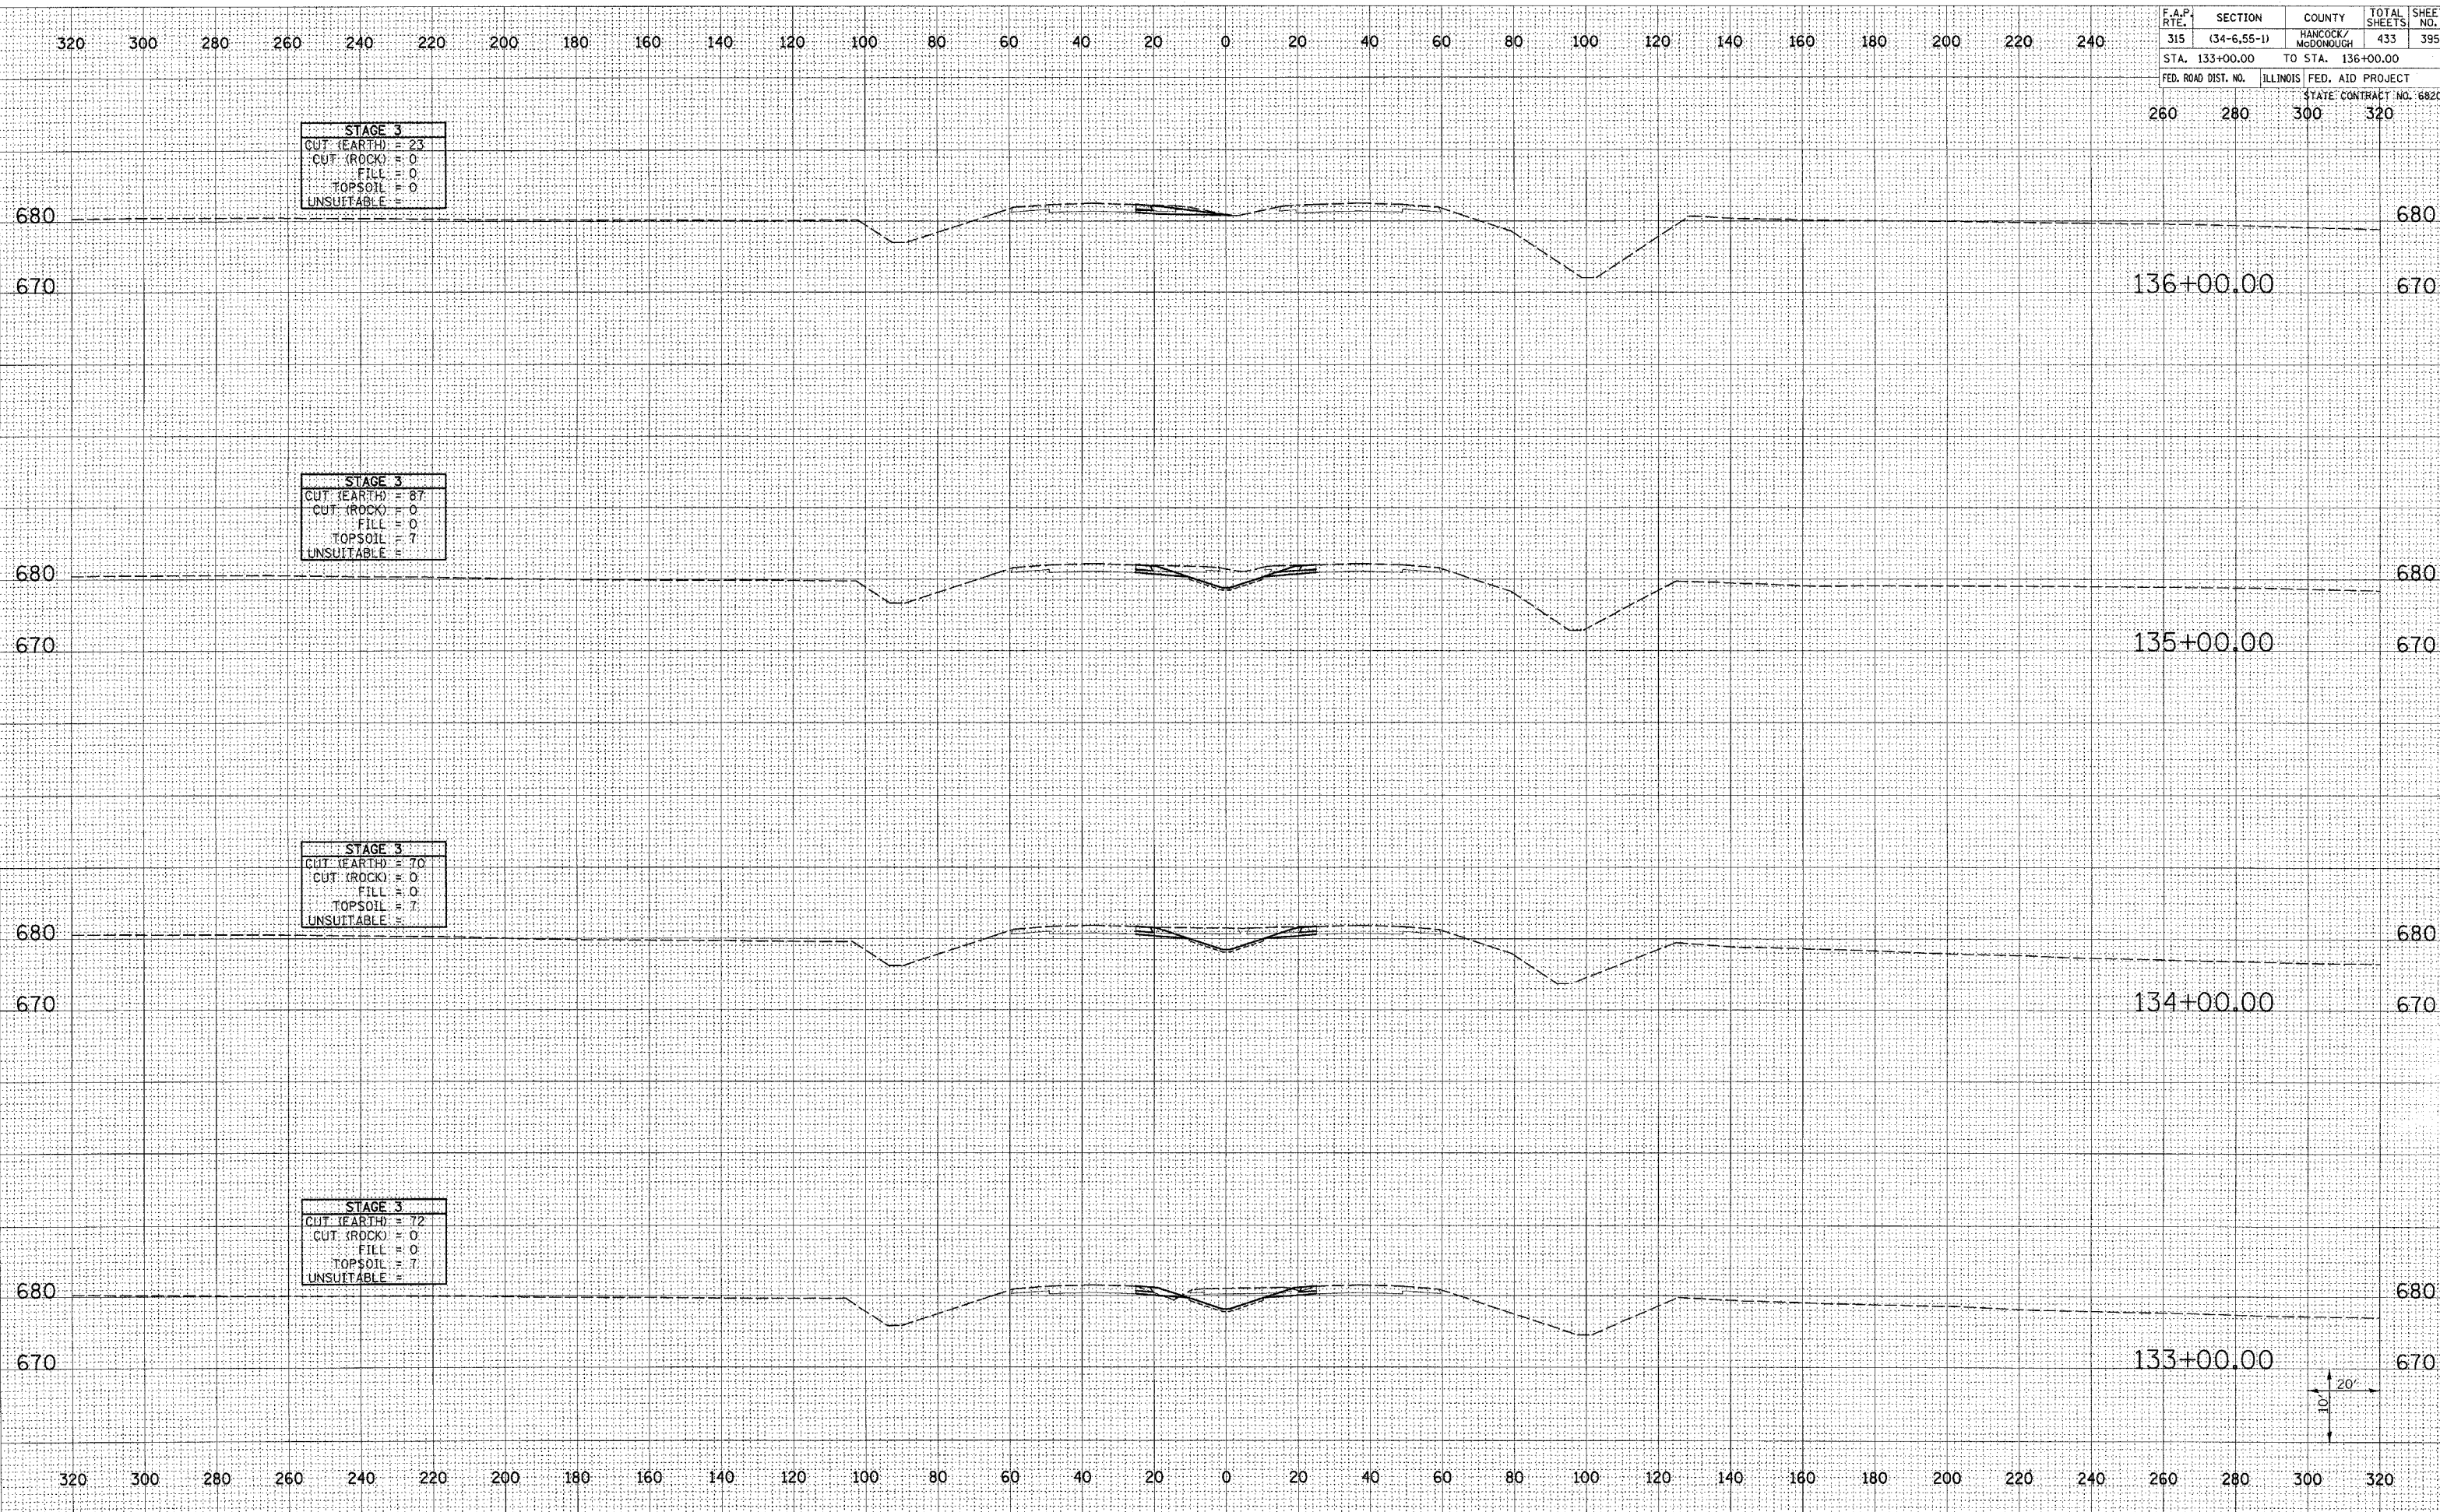

FINAL SURVEY	DATE
NO. _____	BY _____
NOTE BOOK	PLOTTED
NO. _____	DATE _____
AREAS CHECKED	DATE _____

ORIGINAL SURVEY	DATE
NO. _____	BY _____
NOTE BOOK	PLOTTED
NO. _____	DATE _____
AREAS CHECKED	DATE _____

Plot Date: 7/18/2006  
 Plot Time: 3:37:09 PM  
 Plotted By: bschmidt  
 Pen Tables: 1401.tbl  
 File Name: I:\03033\cad\1\construction\plan\plan\133\_x.mxd

