


F.A.P. RTE.	SECTION	COUNTY	TOTAL SHEETS	SHEET NO.
315	(34-6.55-1)	HANCOCK/MCDONOUGH	433	398
STA. 302+00.00	TO STA. 303+00.00			
FED. ROAD DIST. NO.	ILLINOIS	FED. AID PROJECT	STATE CONTRACT NO. 68206	
130	140	150	160	

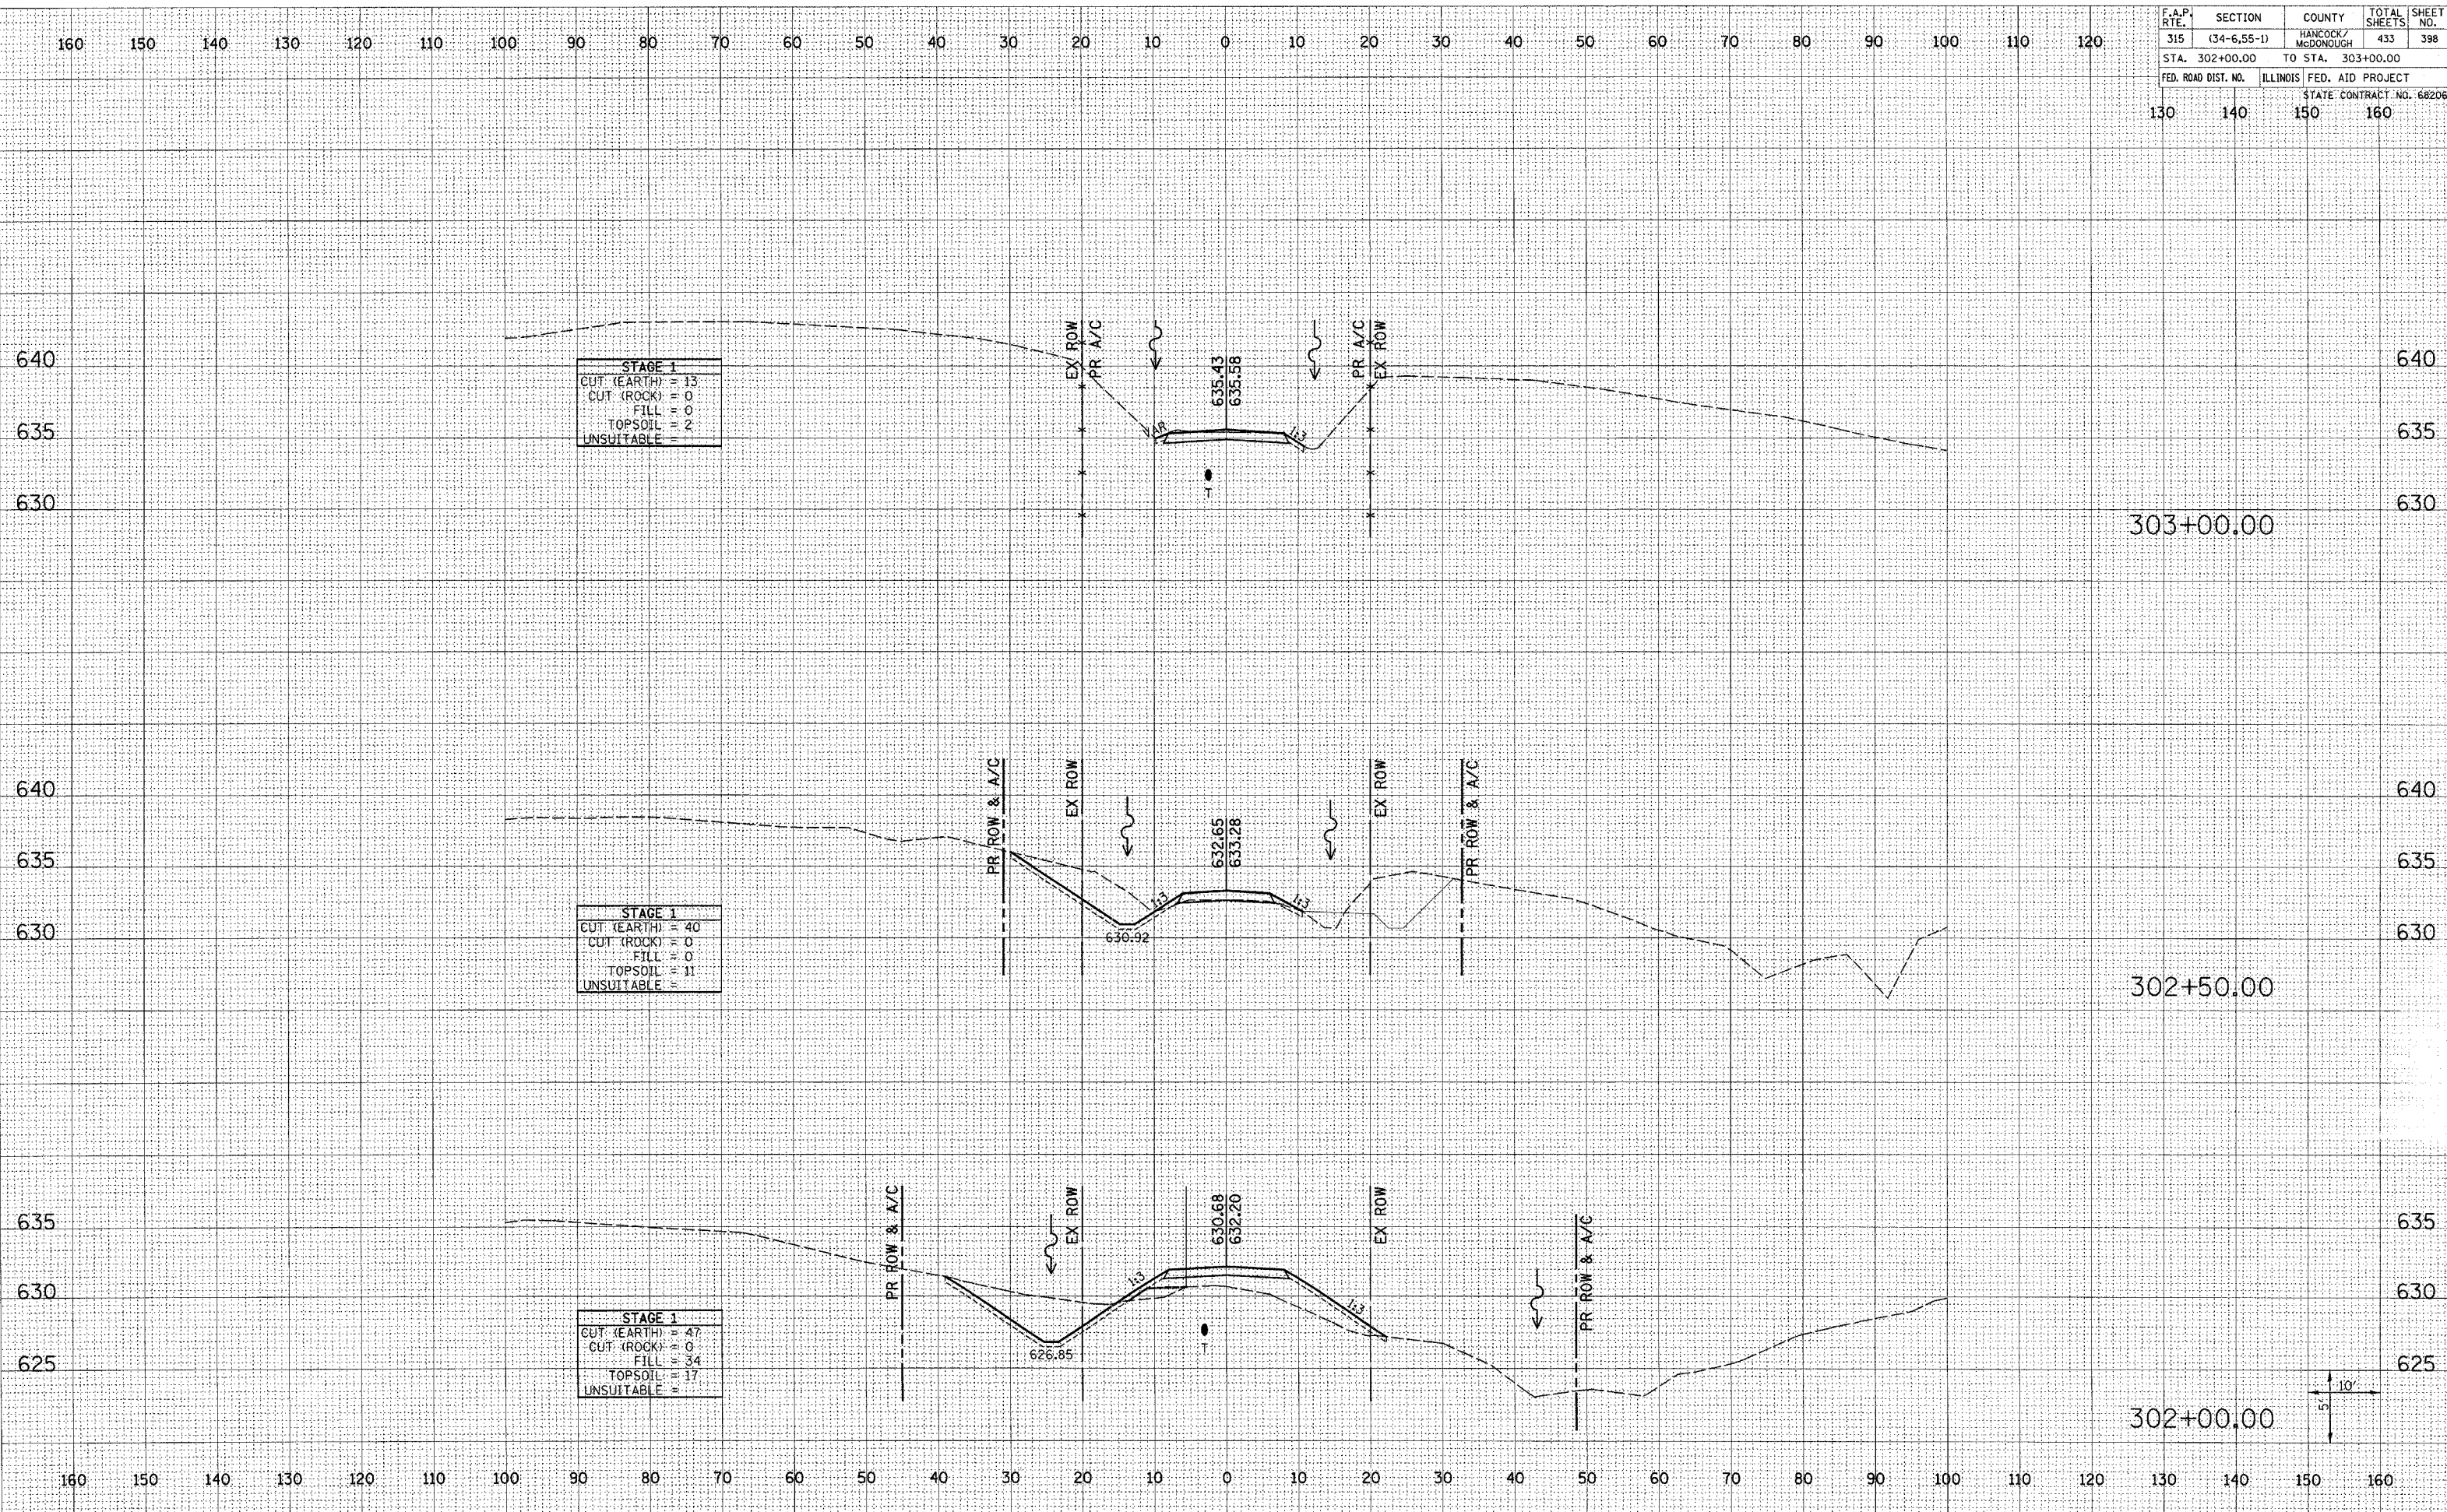

TR 257 CROSS SECTIONS STA 302+00.00 TO 303+00.00

BY: _____ DATE: _____
 SURVEYED BY: _____
 PLOTTED BY: bschmidt
 FILENAME: I:\03033\cadd\1\cross-sections\plan\231_xstr125.dgn
 ORIGINAL SURVEY: _____
 NOTE BOOK: _____
 AREAS CHECKED: _____
 FINAL SURVEY: _____
 NOTE BOOK: _____
 AREAS CHECKED: _____
 Plot Date: 7/18/2006
 Plot Time: 3:37:42 PM
 Pen Tables: (c01.tbl)