


F.A.P. RTE.	SECTION	COUNTY	TOTAL SHEETS	SHEET NO.
315	(34-6.55-1)	HANCOCK/MCDONOUGH	433	415
STA. 1409+52.15	TO STA. 1410+02.84			
FED. ROAD DIST. NO.	ILLINOIS FED. AID PROJECT			
	STATE CONTRACT NO. 68206			
130	140	150	160	

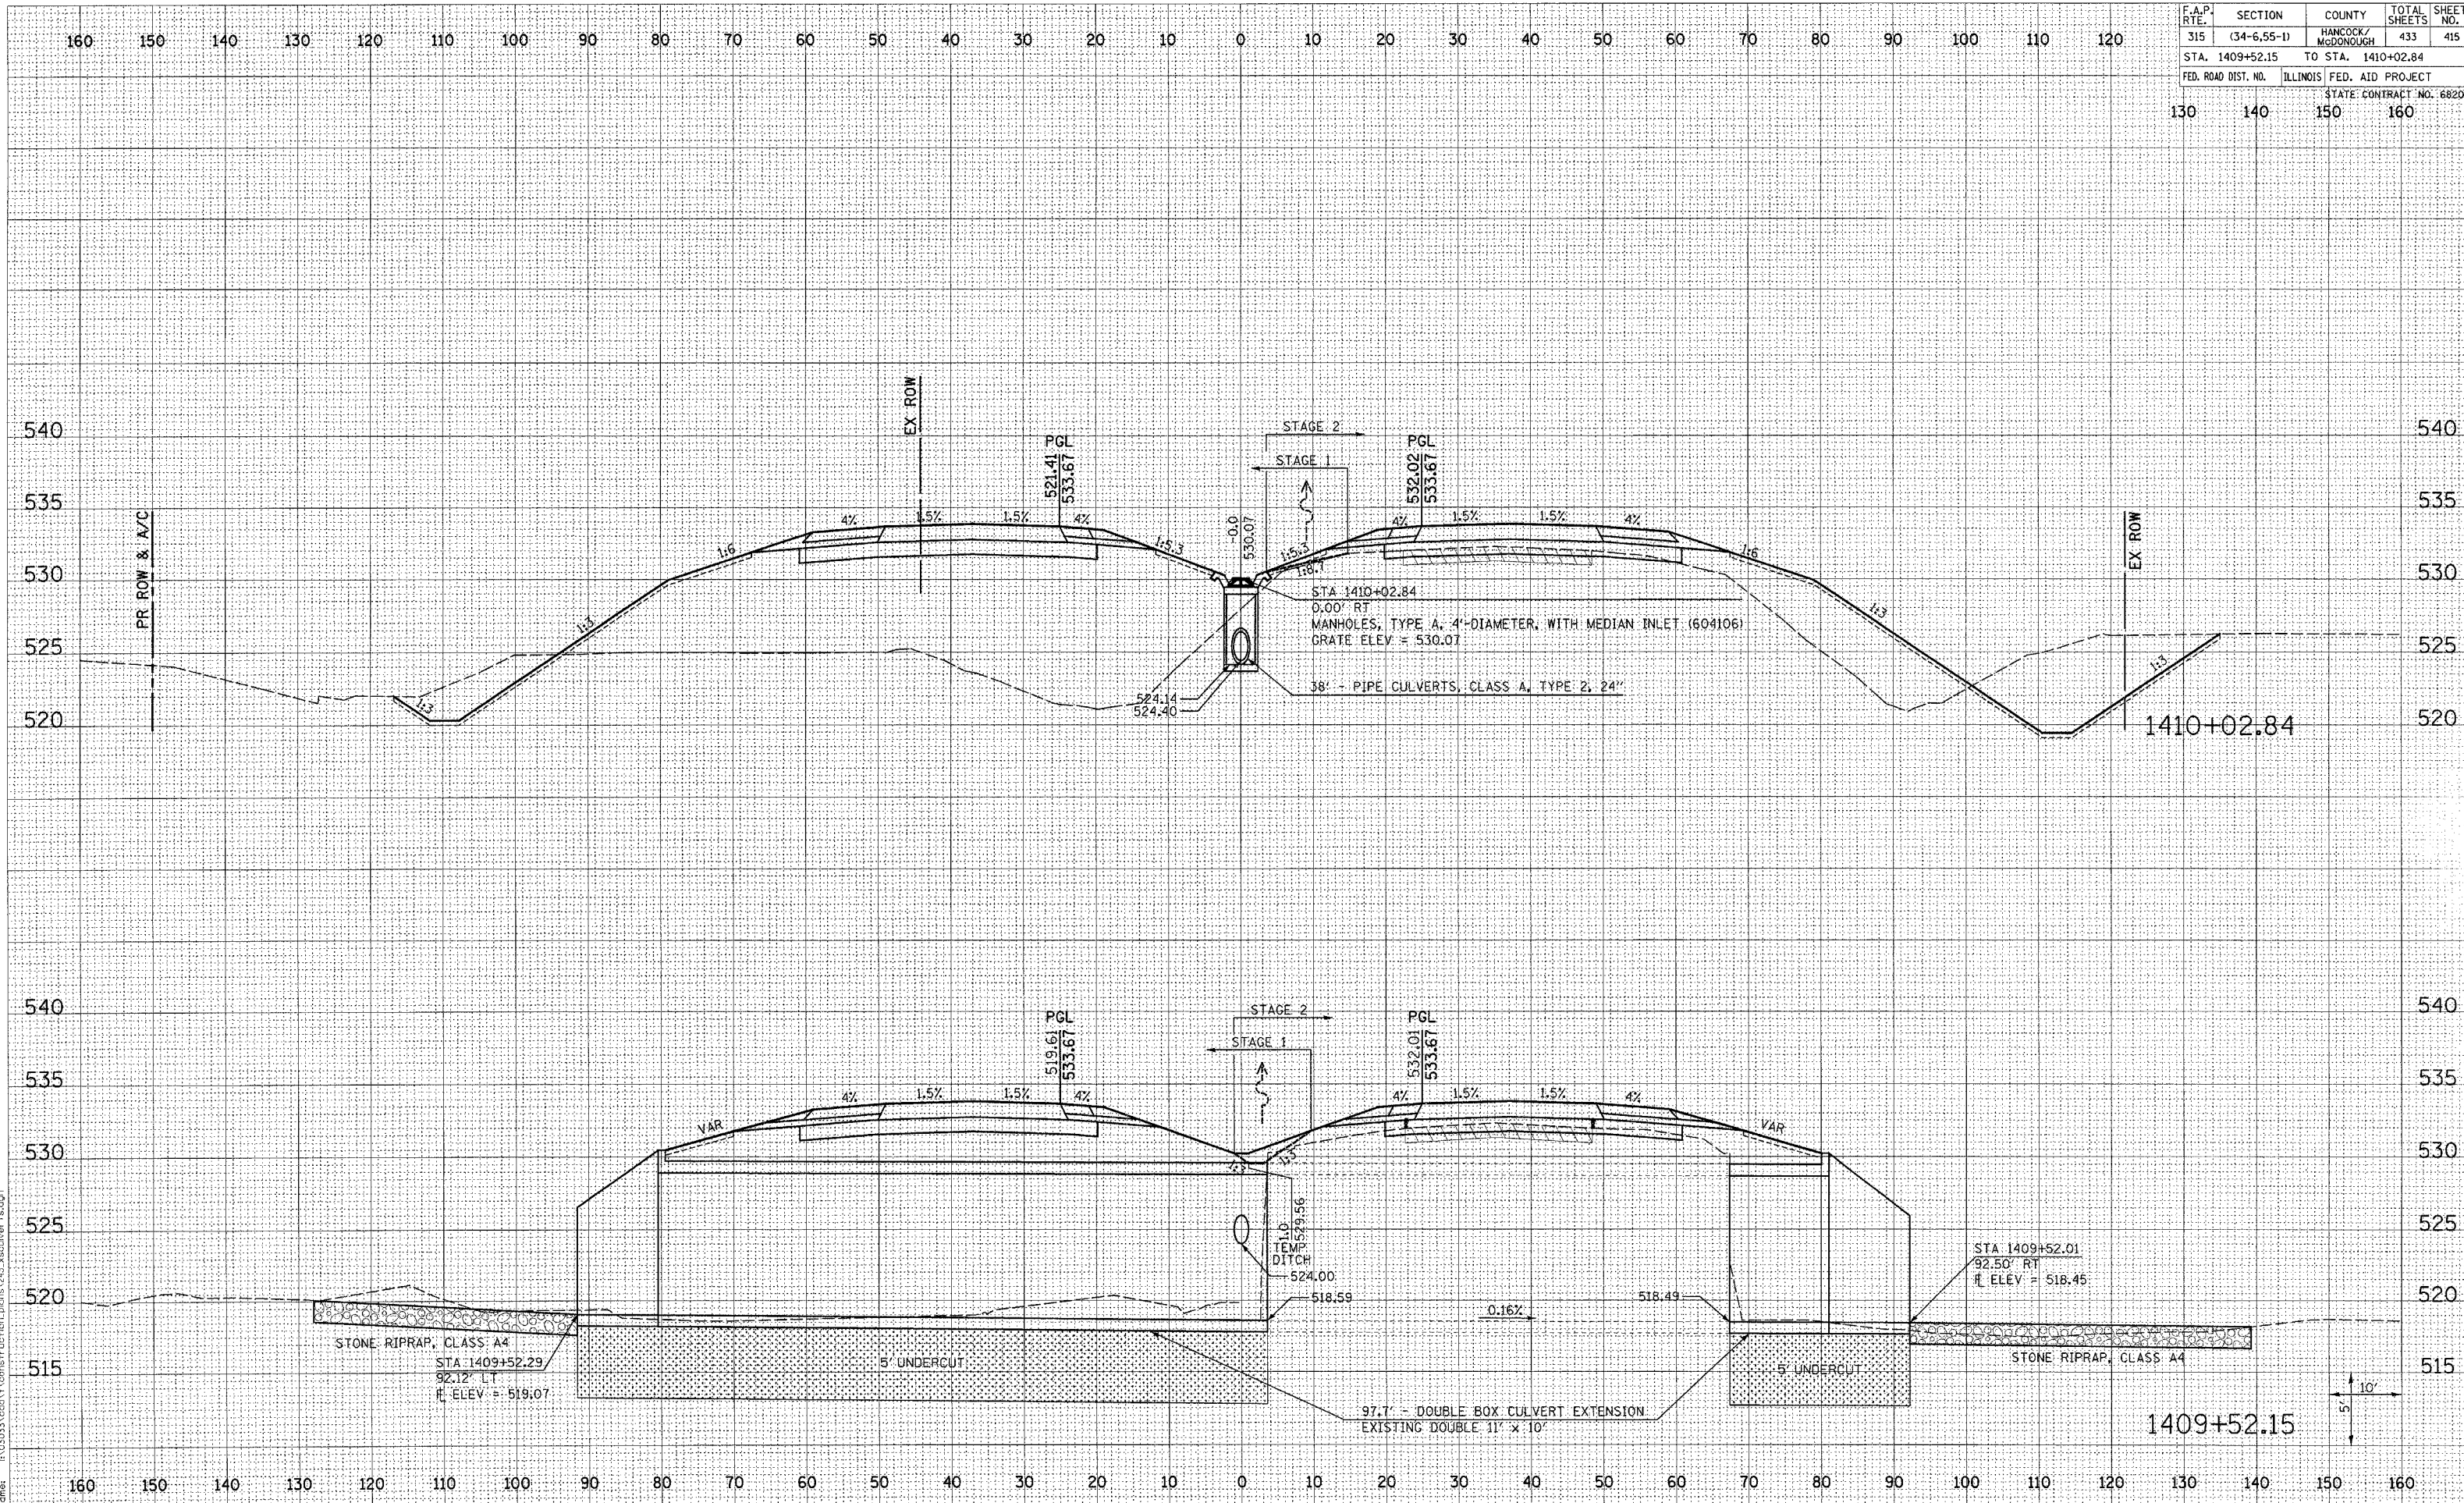

DATE	
BY	
FINAL SURVEY	
PLOTTED	
NOTE BOOK	
AREAS CHECKED	

DATE	
BY	
ORIGINAL SURVEY	
PLOTTED	
NOTE BOOK	
AREAS CHECKED	

Plot Date: 7/18/2006  
 Plot Time: 3:37:33 PM  
 Plotted By: bscrmc  
 File Name: I:\03033\road\1\construction\plans\243\_xculvert18.dgn