


F.A.P. RTE.	SECTION	COUNTY	TOTAL SHEETS	SHEET NO.
315	(34-6.55-1)	HANCOCK/MCDONOUGH	433	431
STA. 700+95.67		TO STA. 700+95.67		
FED. ROAD DIST. NO.		ILLINOIS FED. AID PROJECT		
130	140	150	160	

DATE	
BY	
FINAL SURVEY	
QUANTITY	
PLOTTED	
TEMPLATE	
NOTE BOOK	
AREAS CHECKED	
NO.	

DATE	
BY	
ORIGINAL SURVEY	
QUANTITY	
PLOTTED	
TEMPLATE	
NOTE BOOK	
AREAS CHECKED	
NO.	

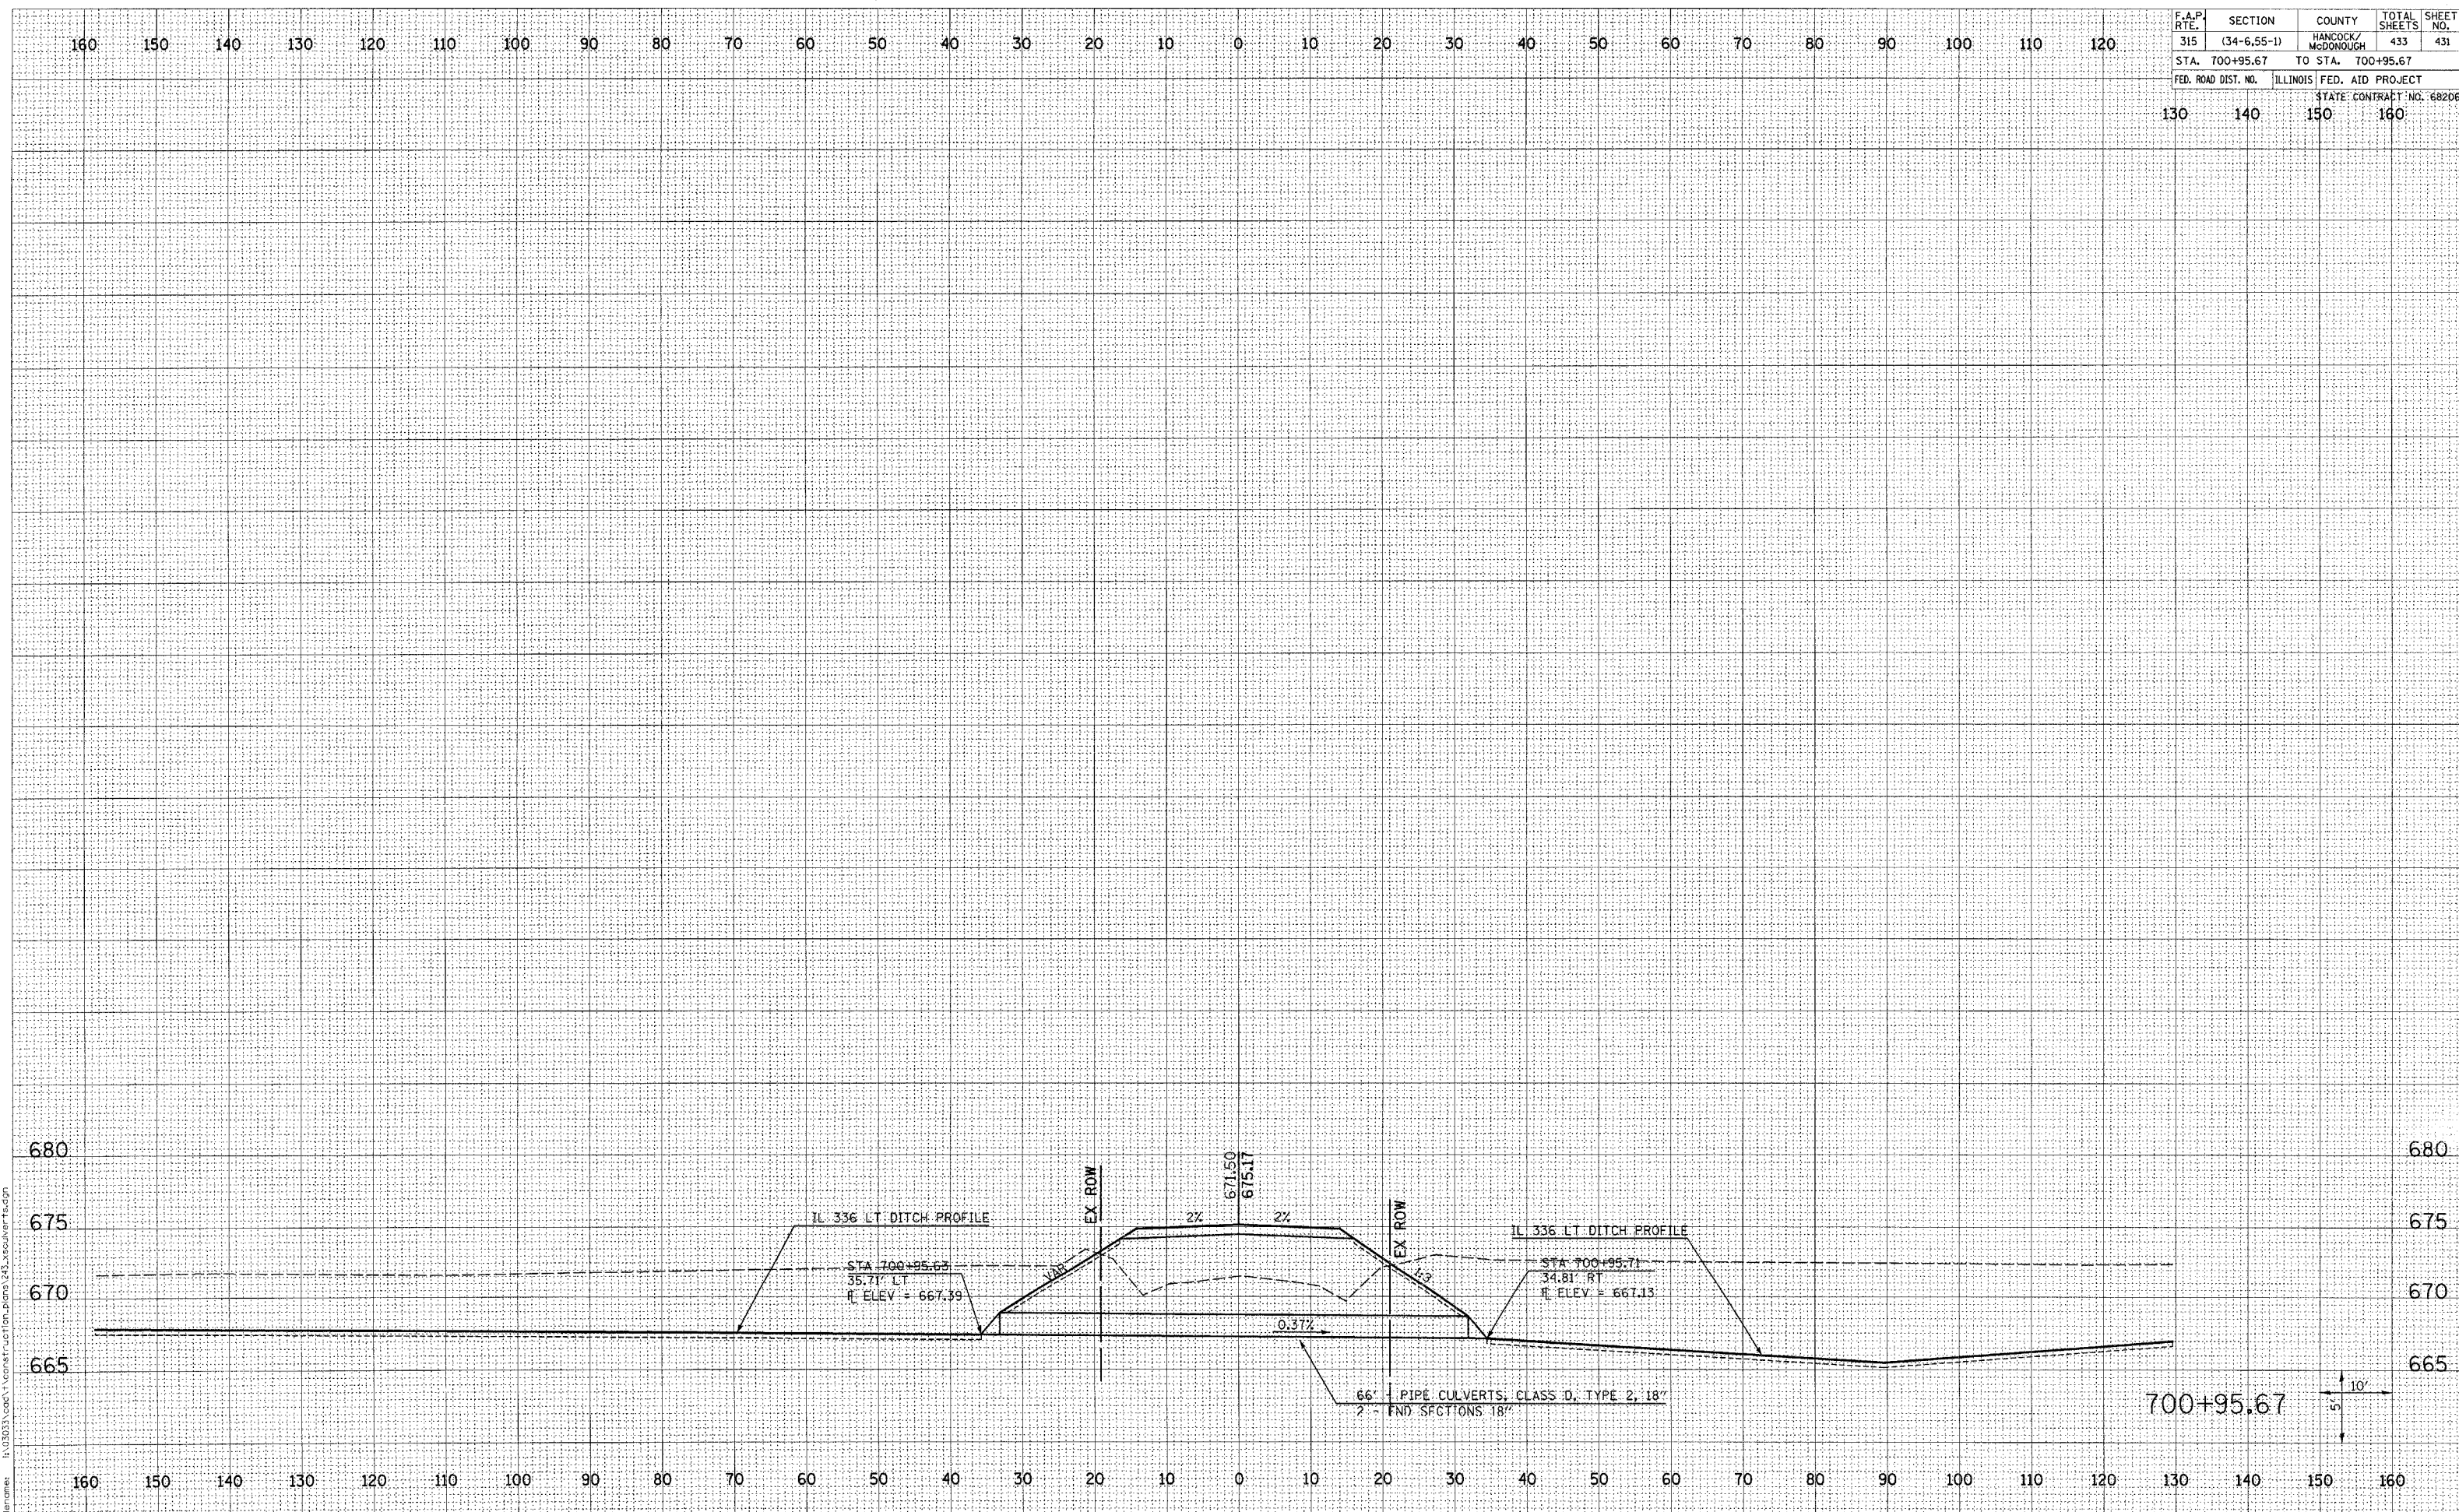

Plot Date: 7/18/2005
 Plot Time: 3:37:43 PM
 Plotted By: bschmidt
 Pen Color: 100+tbl
 Filename: I:\03033\cadd\1\construction\plots\243_xsection\rs.dgn