



F.A.P. RTE.	SECTION	COUNTY	TOTAL SHEETS	SHEET NO.
749	(122BR)BR	COLES	49	6
STA.		TO STA.		
FED. ROAD DIST. NO.		ILLINOIS FED. AID PROJECT		

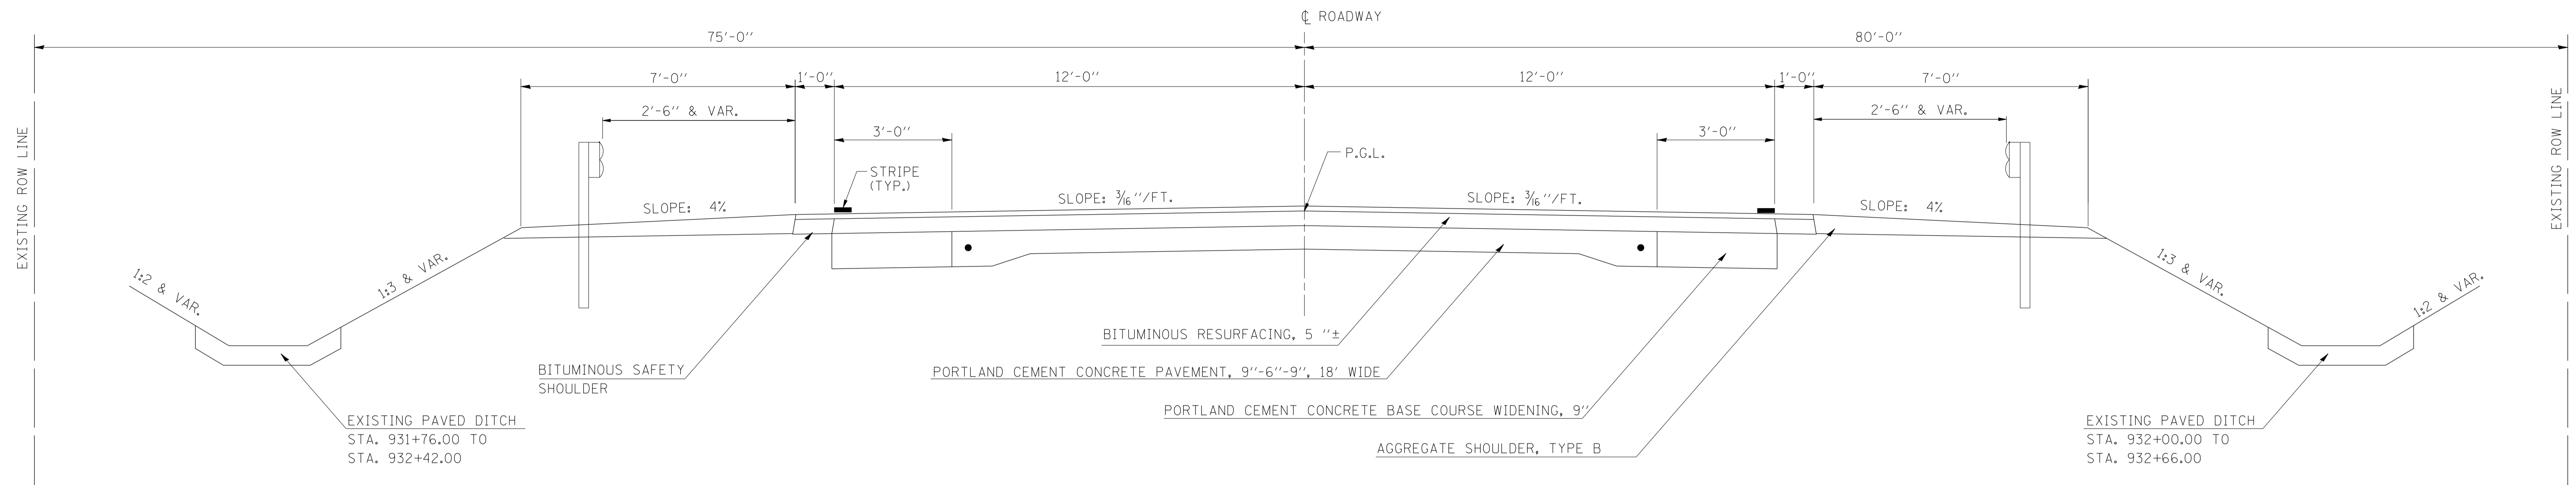

**EXISTING TYPICAL SECTION**  
**STATION 930 + 76.50 TO STATION 932 + 24.00 (BRIDGE OMISSION)**

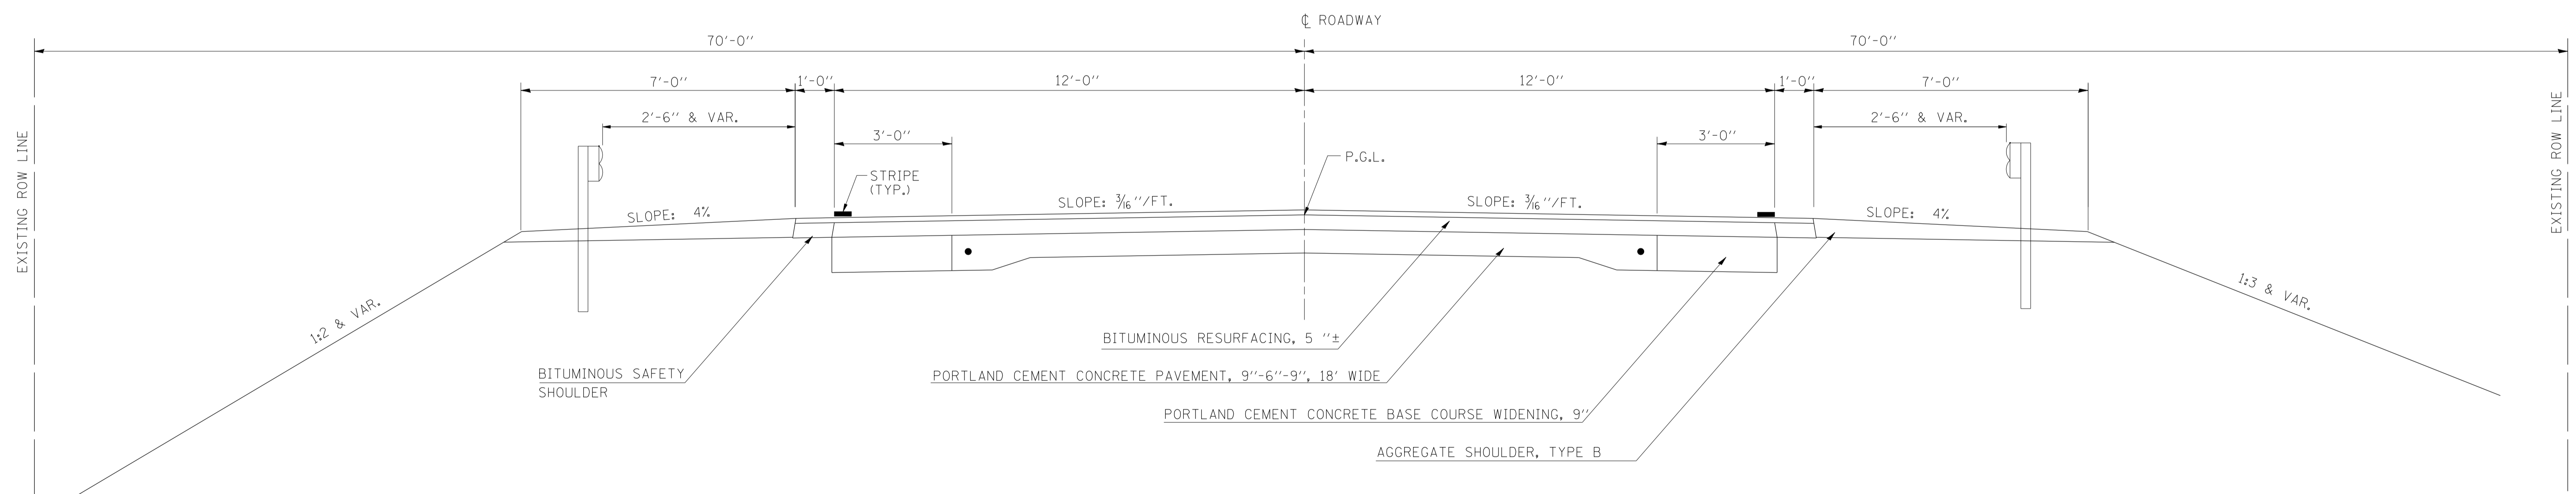

**EXISTING TYPICAL SECTION**  
**(BRIDGE OMISSION) STATION 934 + 76.00 TO STATION 936 + 23.50**

REVISIONS	
NAME	DATE

ILLINOIS DEPARTMENT OF TRANSPORTATION  
**EXISTING TYPICAL SECTIONS**  
 DRAWN BY MLO  
 CHECKED BY PBB  
 DATE: 1/06