



F.A.P. RTE.	SECTION	COUNTY	TOTAL SHEETS	SHEET NO.
749	(122BR)BR	COLES	49	7
STA.		TO STA.		
FED. ROAD DIST. NO.		ILLINOIS FED. AID PROJECT		

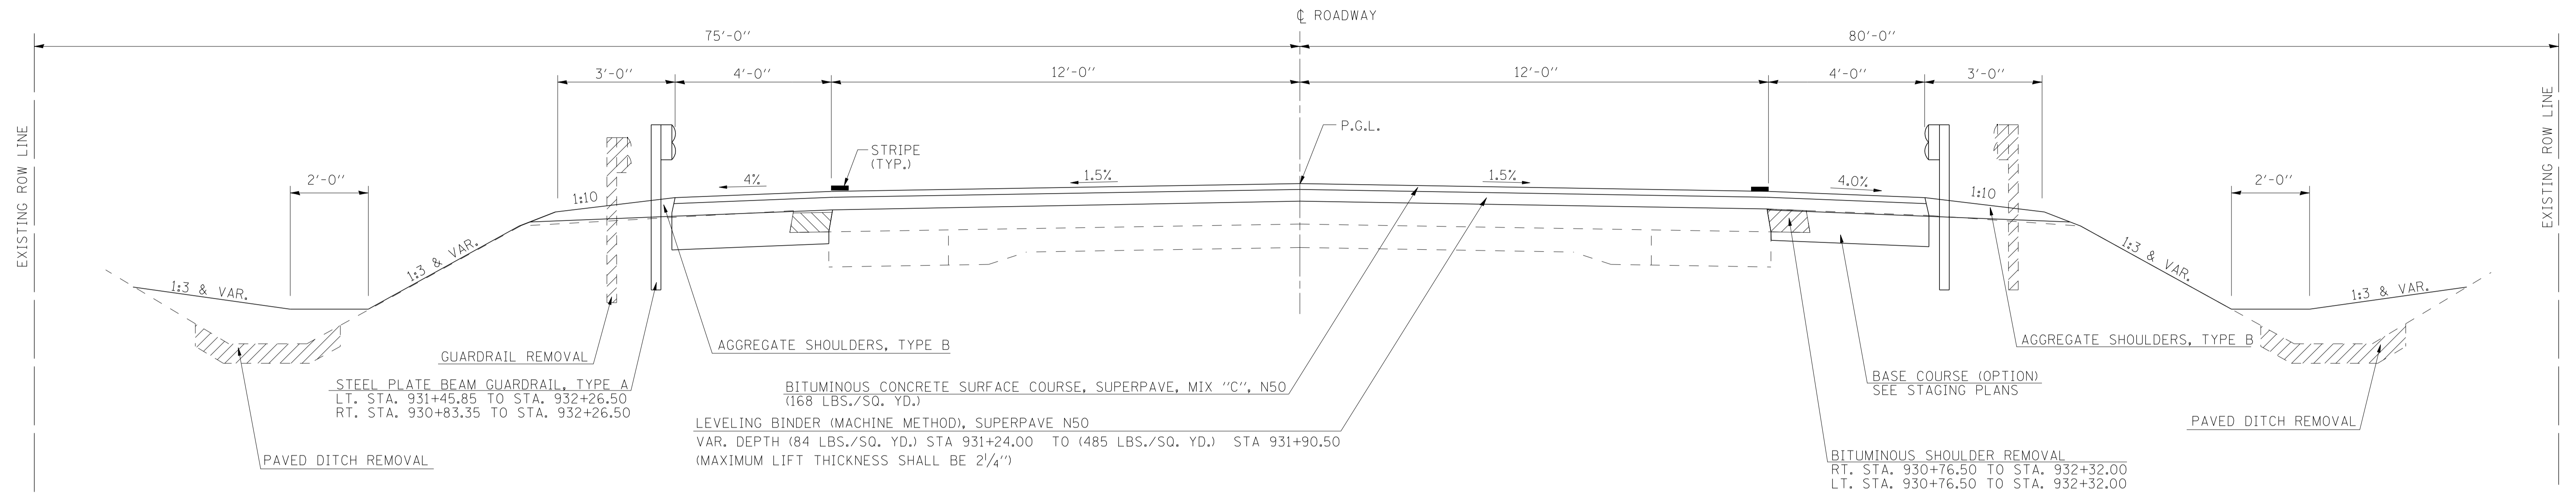

PROPOSED TYPICAL CROSS SECTION
STATION 930 + 76.50 TO STATION 931 + 90.50 (BRIDGE OMISSION)

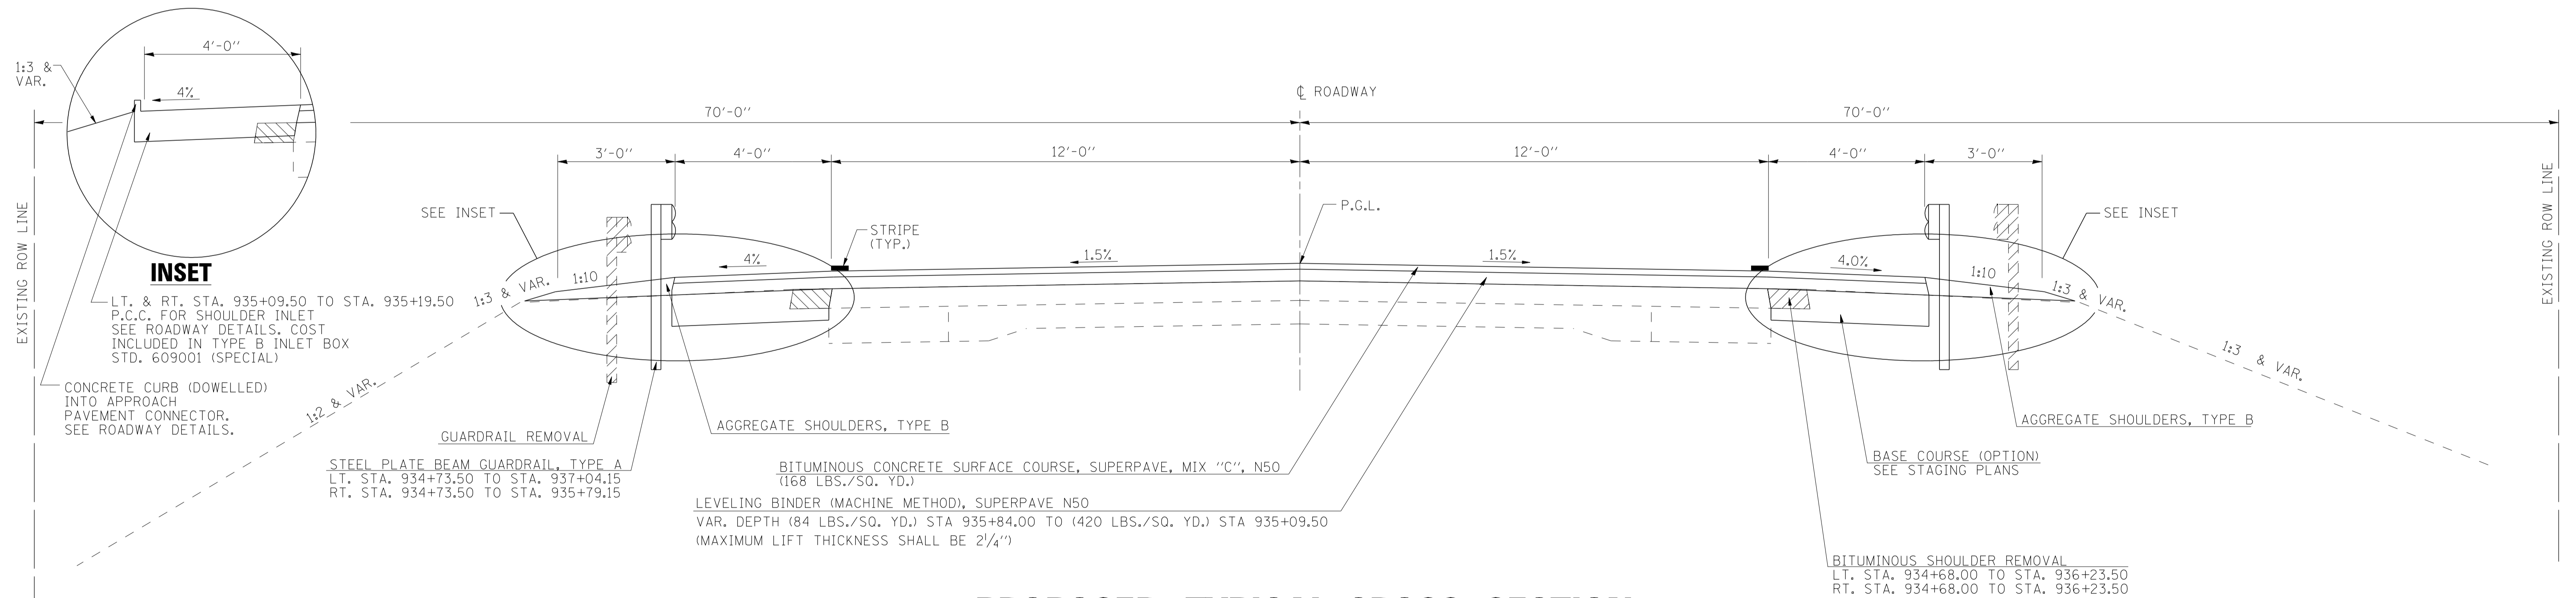

LEVELING BINDER THICKNESSES

STATION	PROPOSED GRADE LINE	EXISTING GRADE LINE	BINDER THICKNESS (IN.)
931+24.00	637.01	636.82	0.75"
931+90.50	637.00	636.52	4.25"
935+09.50	635.72	635.29	3.66"
935+84.00	635.16	634.97	0.75"

PROPOSED TYPICAL CROSS SECTION
(BRIDGE OMISSION) STATION 935 + 09.50 TO STATION 936 + 23.50

REVISIONS	
NAME	DATE

ILLINOIS DEPARTMENT OF TRANSPORTATION

PROPOSED TYPICAL SECTIONS

DATE 1/06

DRAWN BY MLO
CHECKED BY PBB