


DECK PLAN

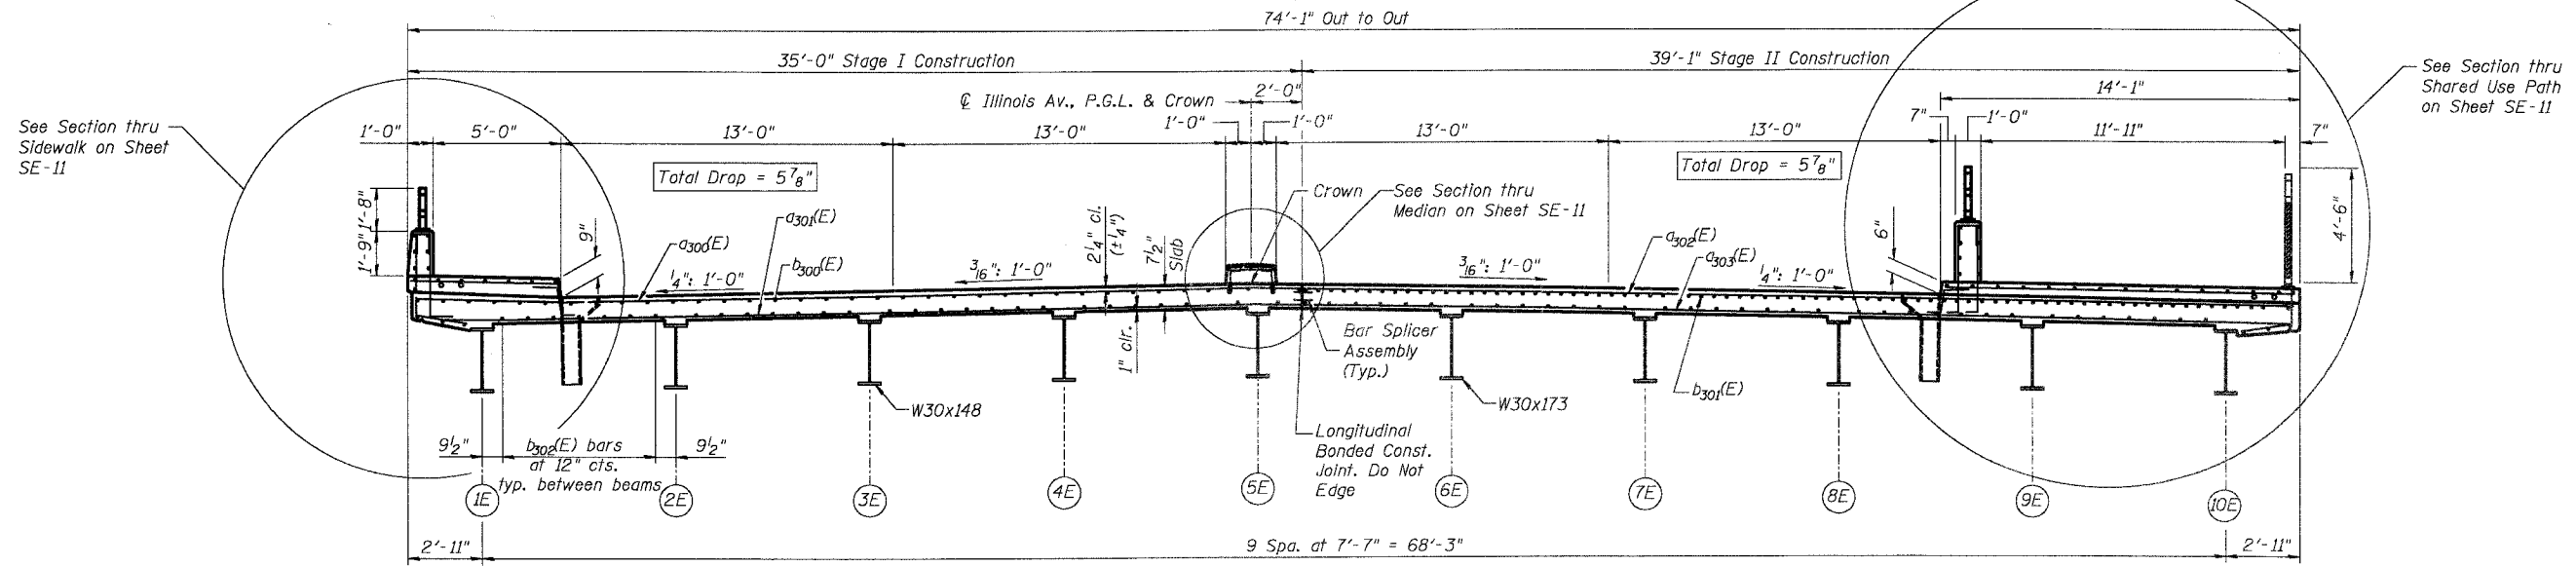

TYPICAL DECK CROSS SECTION
(Looking East)

NOTES:

- Min. Lap length for #5 Bars = 2'-2"
- Min. Lap length for #6 Bars = 2'-7"
- Reinforcement Bars designated (E) shall be epoxy coated.
- Work this sheet with sheets SE-11 thru SE-14.
- Bars indicated thus 1x2-#5 etc. indicates 1 line of bars with 2 lengths per line.
- See Sheet SE-11 for Section A-A.

DESIGNED	AEU
CHECKED	RGD
DRAWN	WJH
CHECKED	NRF

REVISIONS	
NAME	DATE

CITY OF AURORA

DECK PLAN & CROSS SECTION
ILLINOIS AVENUE
OVER THE FOX RIVER
SECTION NO. 03-00247-00-BR
KANE COUNTY
STRUCTURE NO. 045-6008

DATE 7-28-2006

