



UNLESS ELEVATIONS ARE SHOWN:
ALL UTILITY LOCATIONS ON THE CROSS SECTIONS ARE BASED ON
THE APPROXIMATE DEPTH SUPPLIED BY THE UTILITY COMPANY.

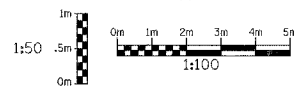

TOPSOIL EXCAVATION QUANTITIES DO NOT INCLUDE THE STOCKPILE LOCATED AT STA. 14+240 TO 14+295

| | | | | |
|----------------------------------|--------------|--------|-------|---------|
| RTE NO. | SECTION | COUNTY | TOTAL | SHEET # |
| FA 646 | (Y)W-1, RS-3 | PEORIA | 142 | 113 |
| STATION 13+945 TO STATION 13+985 | | | | |

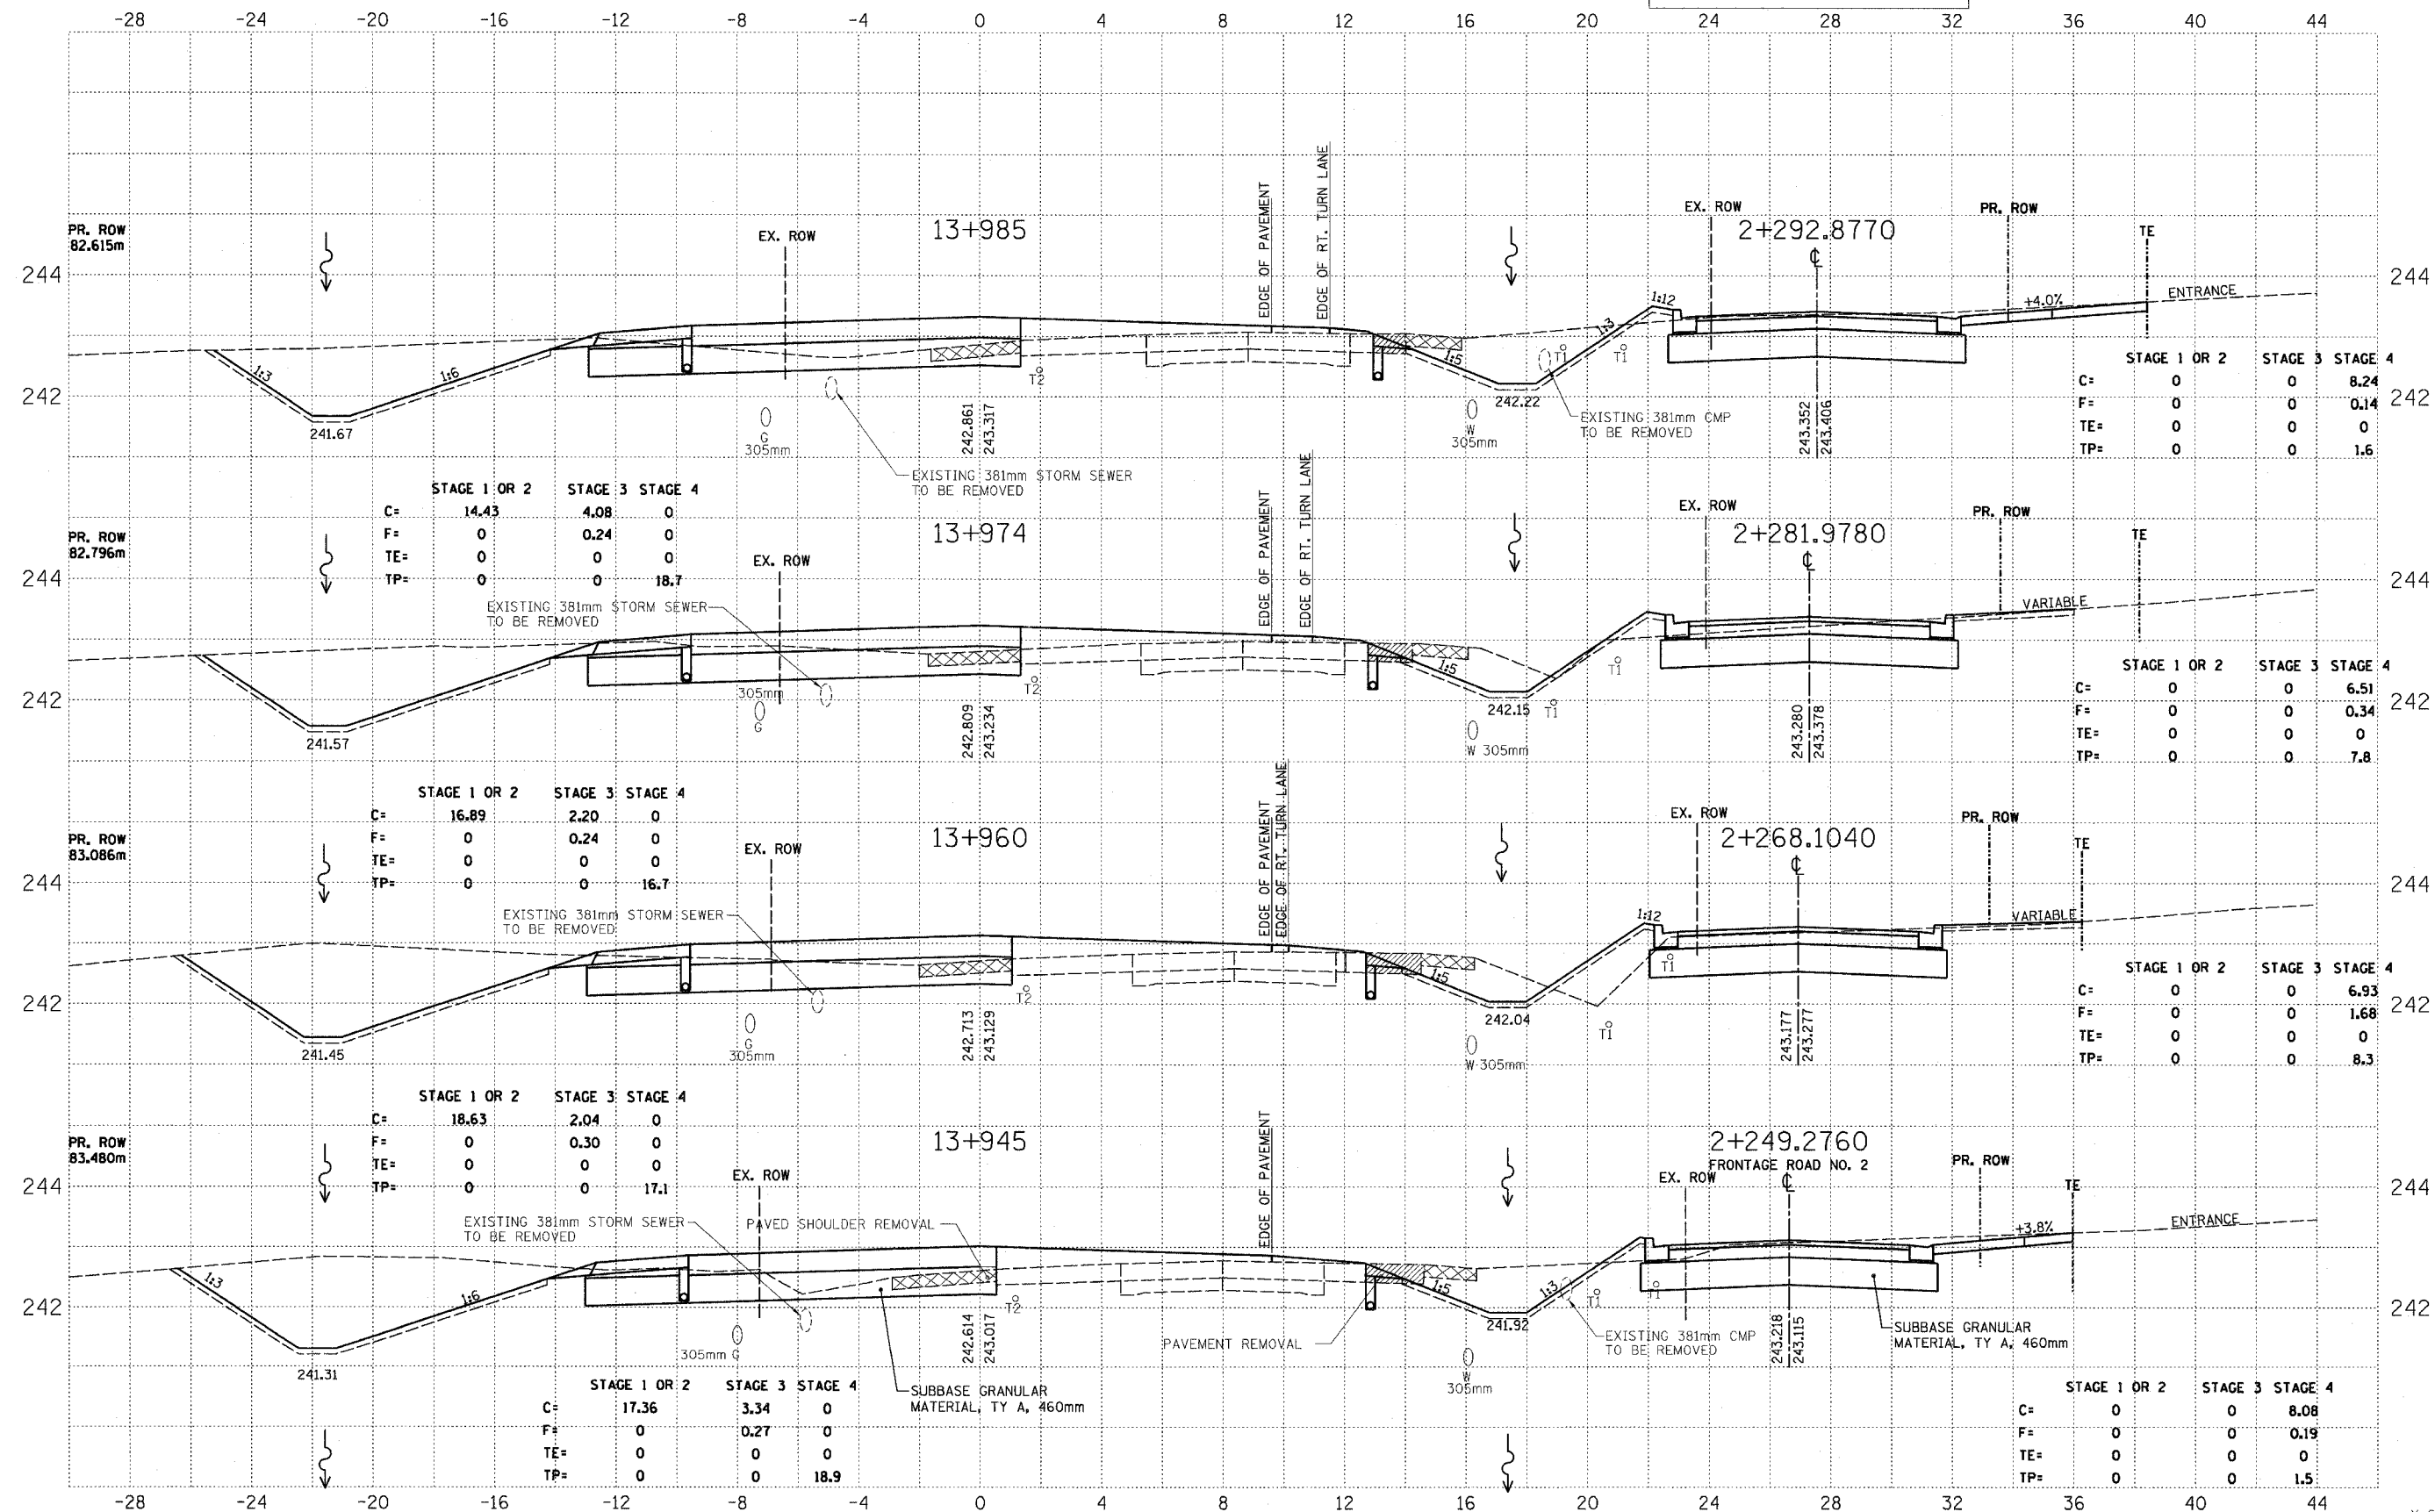

| | STAGE 1 OR 2 | STAGE 3 | STAGE 4 |
|-----|--------------|---------|---------|
| C= | 14.43 | 4.08 | 0 |
| F= | 0 | 0.24 | 0 |
| TE= | 0 | 0 | 0 |
| TP= | 0 | 0 | 18.7 |

| | STAGE 1 OR 2 | STAGE 3 | STAGE 4 |
|-----|--------------|---------|---------|
| C= | 0 | 0 | 8.24 |
| F= | 0 | 0 | 0.14 |
| TE= | 0 | 0 | 0 |
| TP= | 0 | 0 | 1.6 |

| | STAGE 1 OR 2 | STAGE 3 | STAGE 4 |
|-----|--------------|---------|---------|
| C= | 16.89 | 2.20 | 0 |
| F= | 0 | 0.24 | 0 |
| TE= | 0 | 0 | 0 |
| TP= | 0 | 0 | 16.7 |

| | STAGE 1 OR 2 | STAGE 3 | STAGE 4 |
|-----|--------------|---------|---------|
| C= | 0 | 0 | 6.51 |
| F= | 0 | 0 | 0.34 |
| TE= | 0 | 0 | 0 |
| TP= | 0 | 0 | 7.8 |

| | STAGE 1 OR 2 | STAGE 3 | STAGE 4 |
|-----|--------------|---------|---------|
| C= | 18.63 | 2.04 | 0 |
| F= | 0 | 0.30 | 0 |
| TE= | 0 | 0 | 0 |
| TP= | 0 | 0 | 17.1 |

| | STAGE 1 OR 2 | STAGE 3 | STAGE 4 |
|-----|--------------|---------|---------|
| C= | 0 | 0 | 6.93 |
| F= | 0 | 0 | 1.68 |
| TE= | 0 | 0 | 0 |
| TP= | 0 | 0 | 8.3 |

| | STAGE 1 OR 2 | STAGE 3 | STAGE 4 |
|-----|--------------|---------|---------|
| C= | 17.36 | 3.34 | 0 |
| F= | 0 | 0.27 | 0 |
| TE= | 0 | 0 | 0 |
| TP= | 0 | 0 | 18.9 |

| | STAGE 1 OR 2 | STAGE 3 | STAGE 4 |
|-----|--------------|---------|---------|
| C= | 0 | 0 | 8.08 |
| F= | 0 | 0 | 0.19 |
| TE= | 0 | 0 | 0 |
| TP= | 0 | 0 | 1.5 |