



UNLESS ELEVATIONS ARE SHOWN:  
ALL UTILITY LOCATIONS ON THE CROSS SECTIONS ARE BASED ON  
THE APPROXIMATE DEPTH SUPPLIED BY THE UTILITY COMPANY.

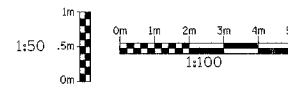

TOPSOIL EXCAVATION QUANTITIES DO NOT INCLUDE THE STOCKPILE LOCATED AT STA. 14+240 TO 14+295

RTE NO.	SECTION	COUNTY	TOTAL	SHEET #
FA 646	(Y)W-1, RS-3	PEORIA	142	114
STATION 13+993 TO STATION 14+032				

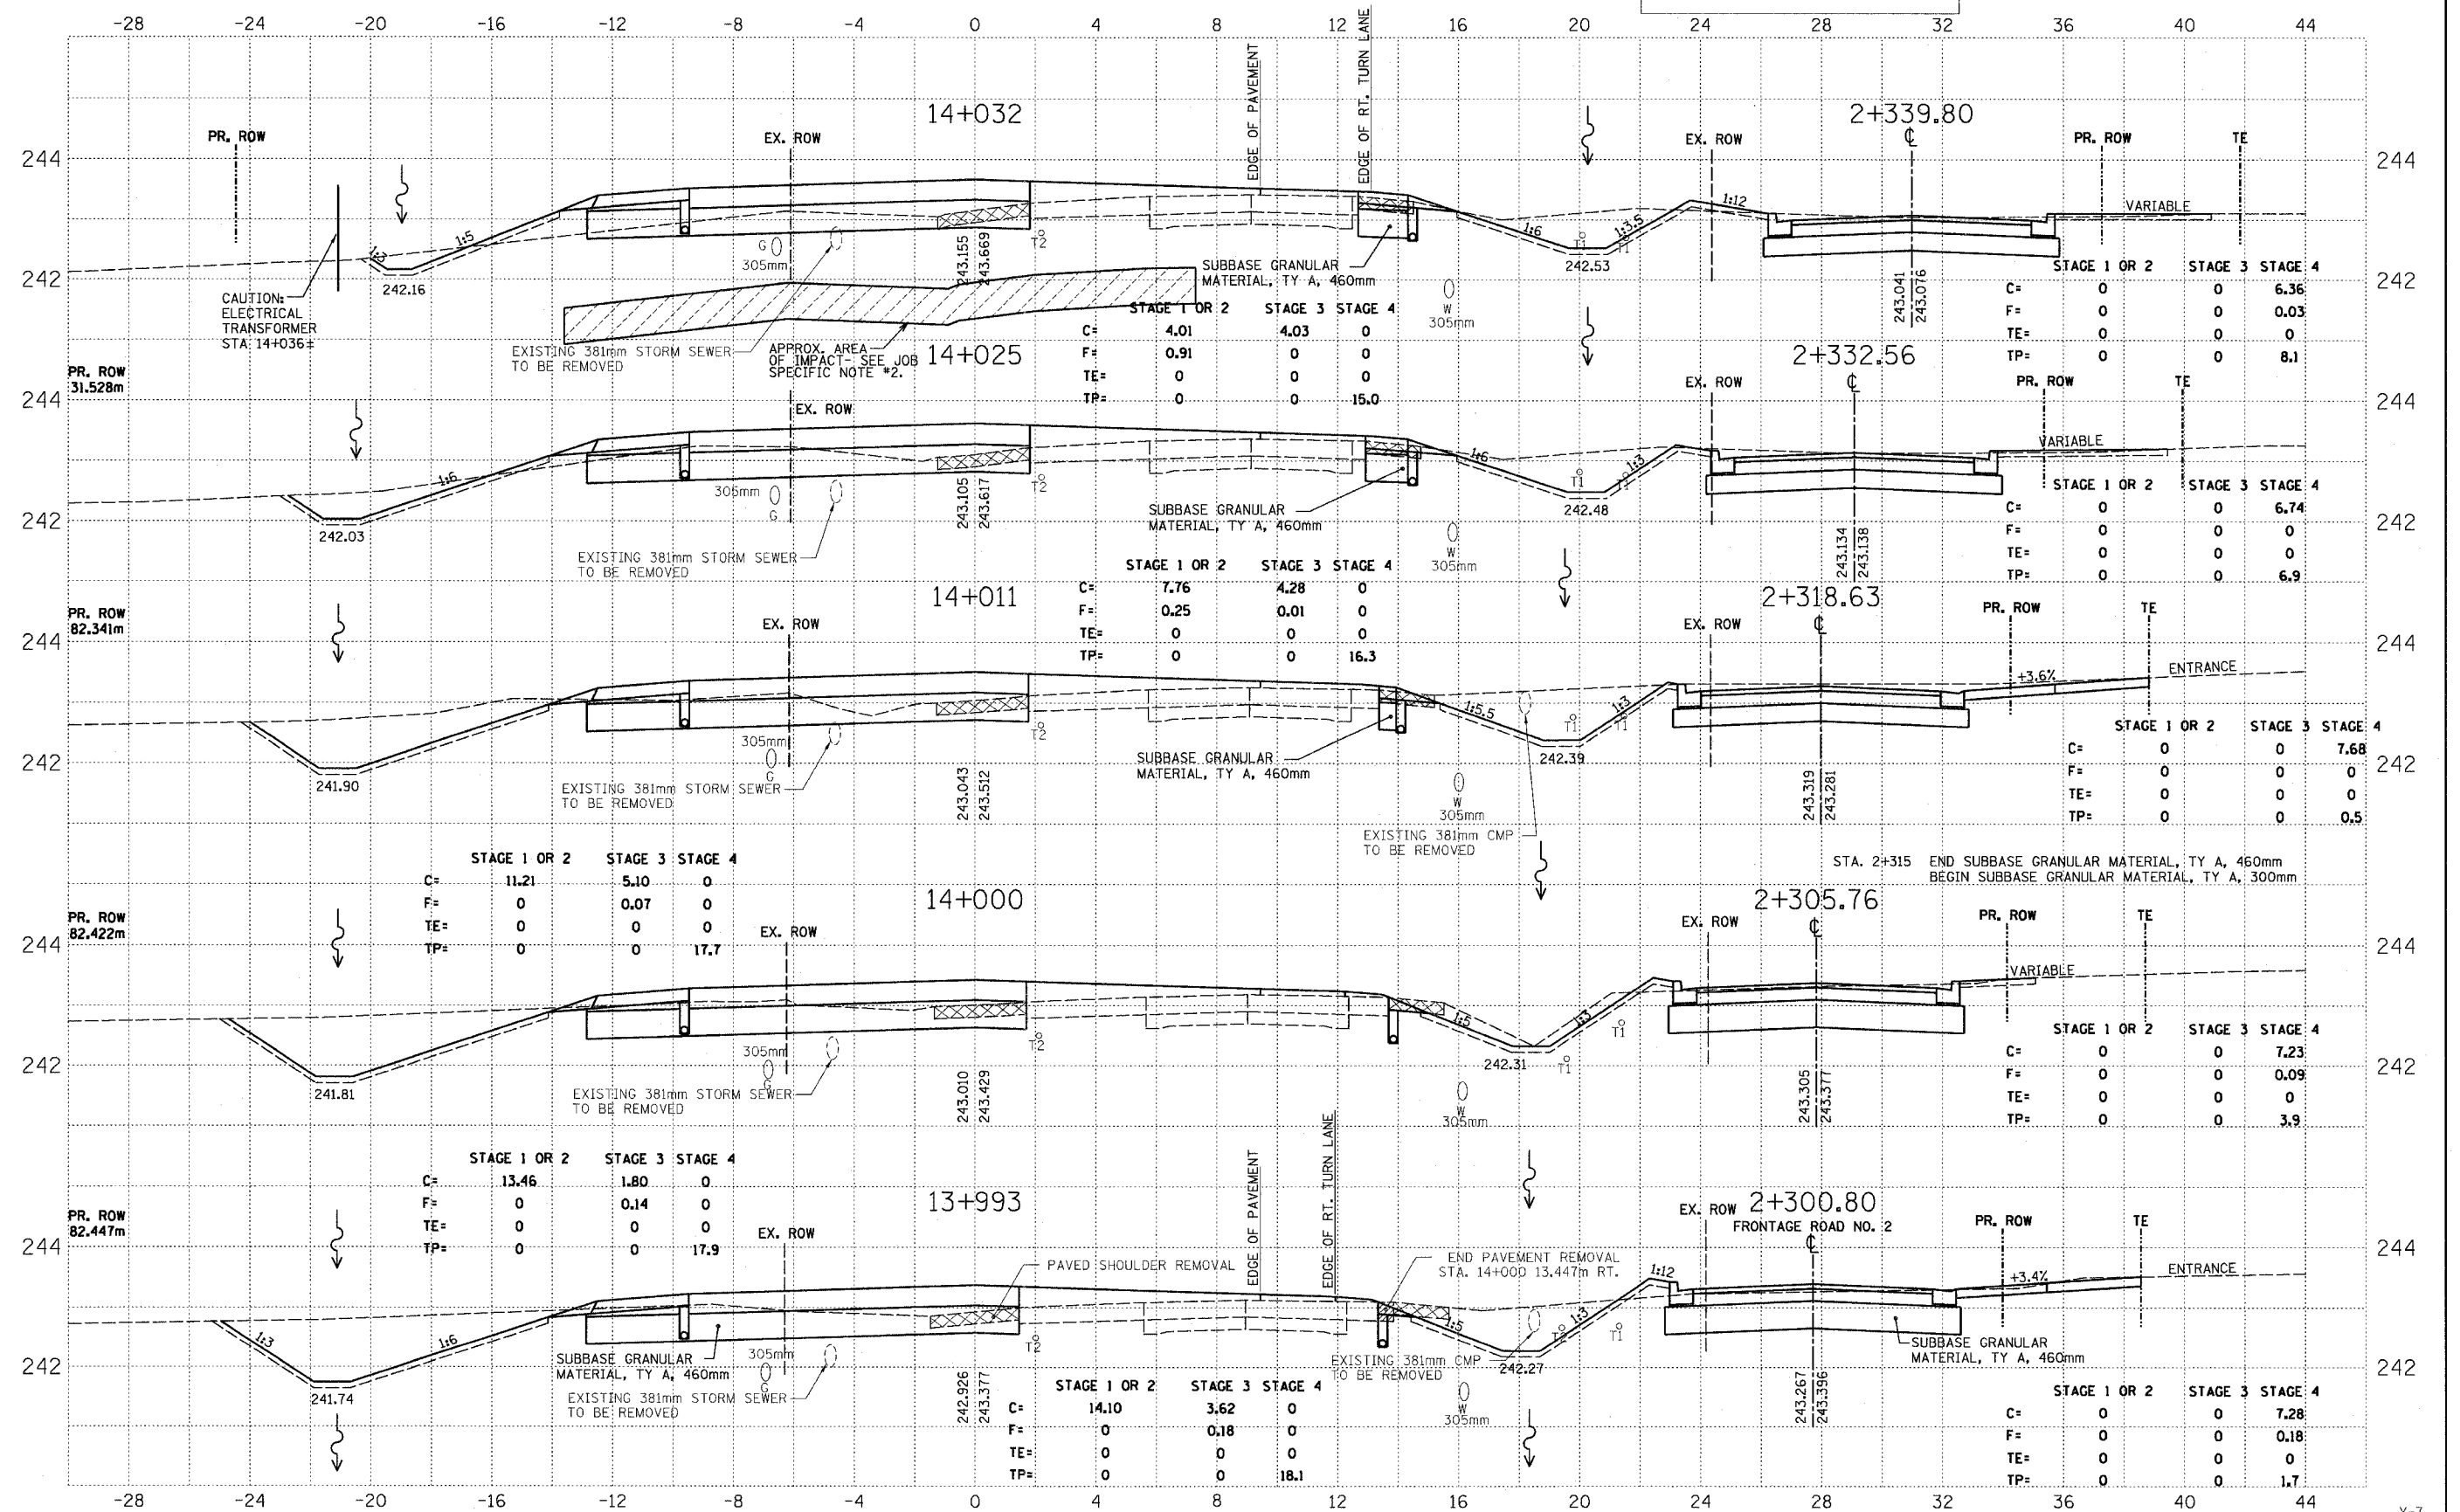

	STAGE 1 OR 2	STAGE 3	STAGE 4
C=	4.01	4.03	0
F=	0.91	0	0
TE=	0	0	0
TP=	0	0	15.0

	STAGE 1 OR 2	STAGE 3	STAGE 4
C=	7.76	4.28	0
F=	0.25	0.01	0
TE=	0	0	0
TP=	0	0	16.3

	STAGE 1 OR 2	STAGE 3	STAGE 4
C=	11.21	5.10	0
F=	0	0.07	0
TE=	0	0	0
TP=	0	0	17.7

	STAGE 1 OR 2	STAGE 3	STAGE 4
C=	13.46	1.80	0
F=	0	0.14	0
TE=	0	0	0
TP=	0	0	17.9

	STAGE 1 OR 2	STAGE 3	STAGE 4
C=	14.10	3.62	0
F=	0	0.18	0
TE=	0	0	0
TP=	0	0	18.1

	STAGE 1 OR 2	STAGE 3	STAGE 4
C=	0	0	6.36
F=	0	0	0.03
TE=	0	0	0
TP=	0	0	8.1

	STAGE 1 OR 2	STAGE 3	STAGE 4
C=	0	0	6.74
F=	0	0	0
TE=	0	0	0
TP=	0	0	6.9

	STAGE 1 OR 2	STAGE 3	STAGE 4
C=	0	0	7.68
F=	0	0	0
TE=	0	0	0
TP=	0	0	0.5

	STAGE 1 OR 2	STAGE 3	STAGE 4
C=	0	0	7.23
F=	0	0	0.09
TE=	0	0	0
TP=	0	0	3.9

	STAGE 1 OR 2	STAGE 3	STAGE 4
C=	0	0	7.28
F=	0	0	0.18
TE=	0	0	0
TP=	0	0	1.7