



UNLESS ELEVATIONS ARE SHOWN:
ALL UTILITY LOCATIONS ON THE CROSS SECTIONS ARE BASED ON
THE APPROXIMATE DEPTH SUPPLIED BY THE UTILITY COMPANY.

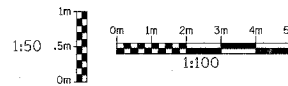

TOPSOIL EXCAVATION QUANTITIES DO NOT INCLUDE THE STOCKPILE LOCATED AT STA. 14+240 TO 14+295

RTE NO.	SECTION	COUNTY	TOTAL	SHEET #
FA 646	YJW-1, RS-3	PEORIA	142	123
STATION 14+485 TO STATION 14+512				

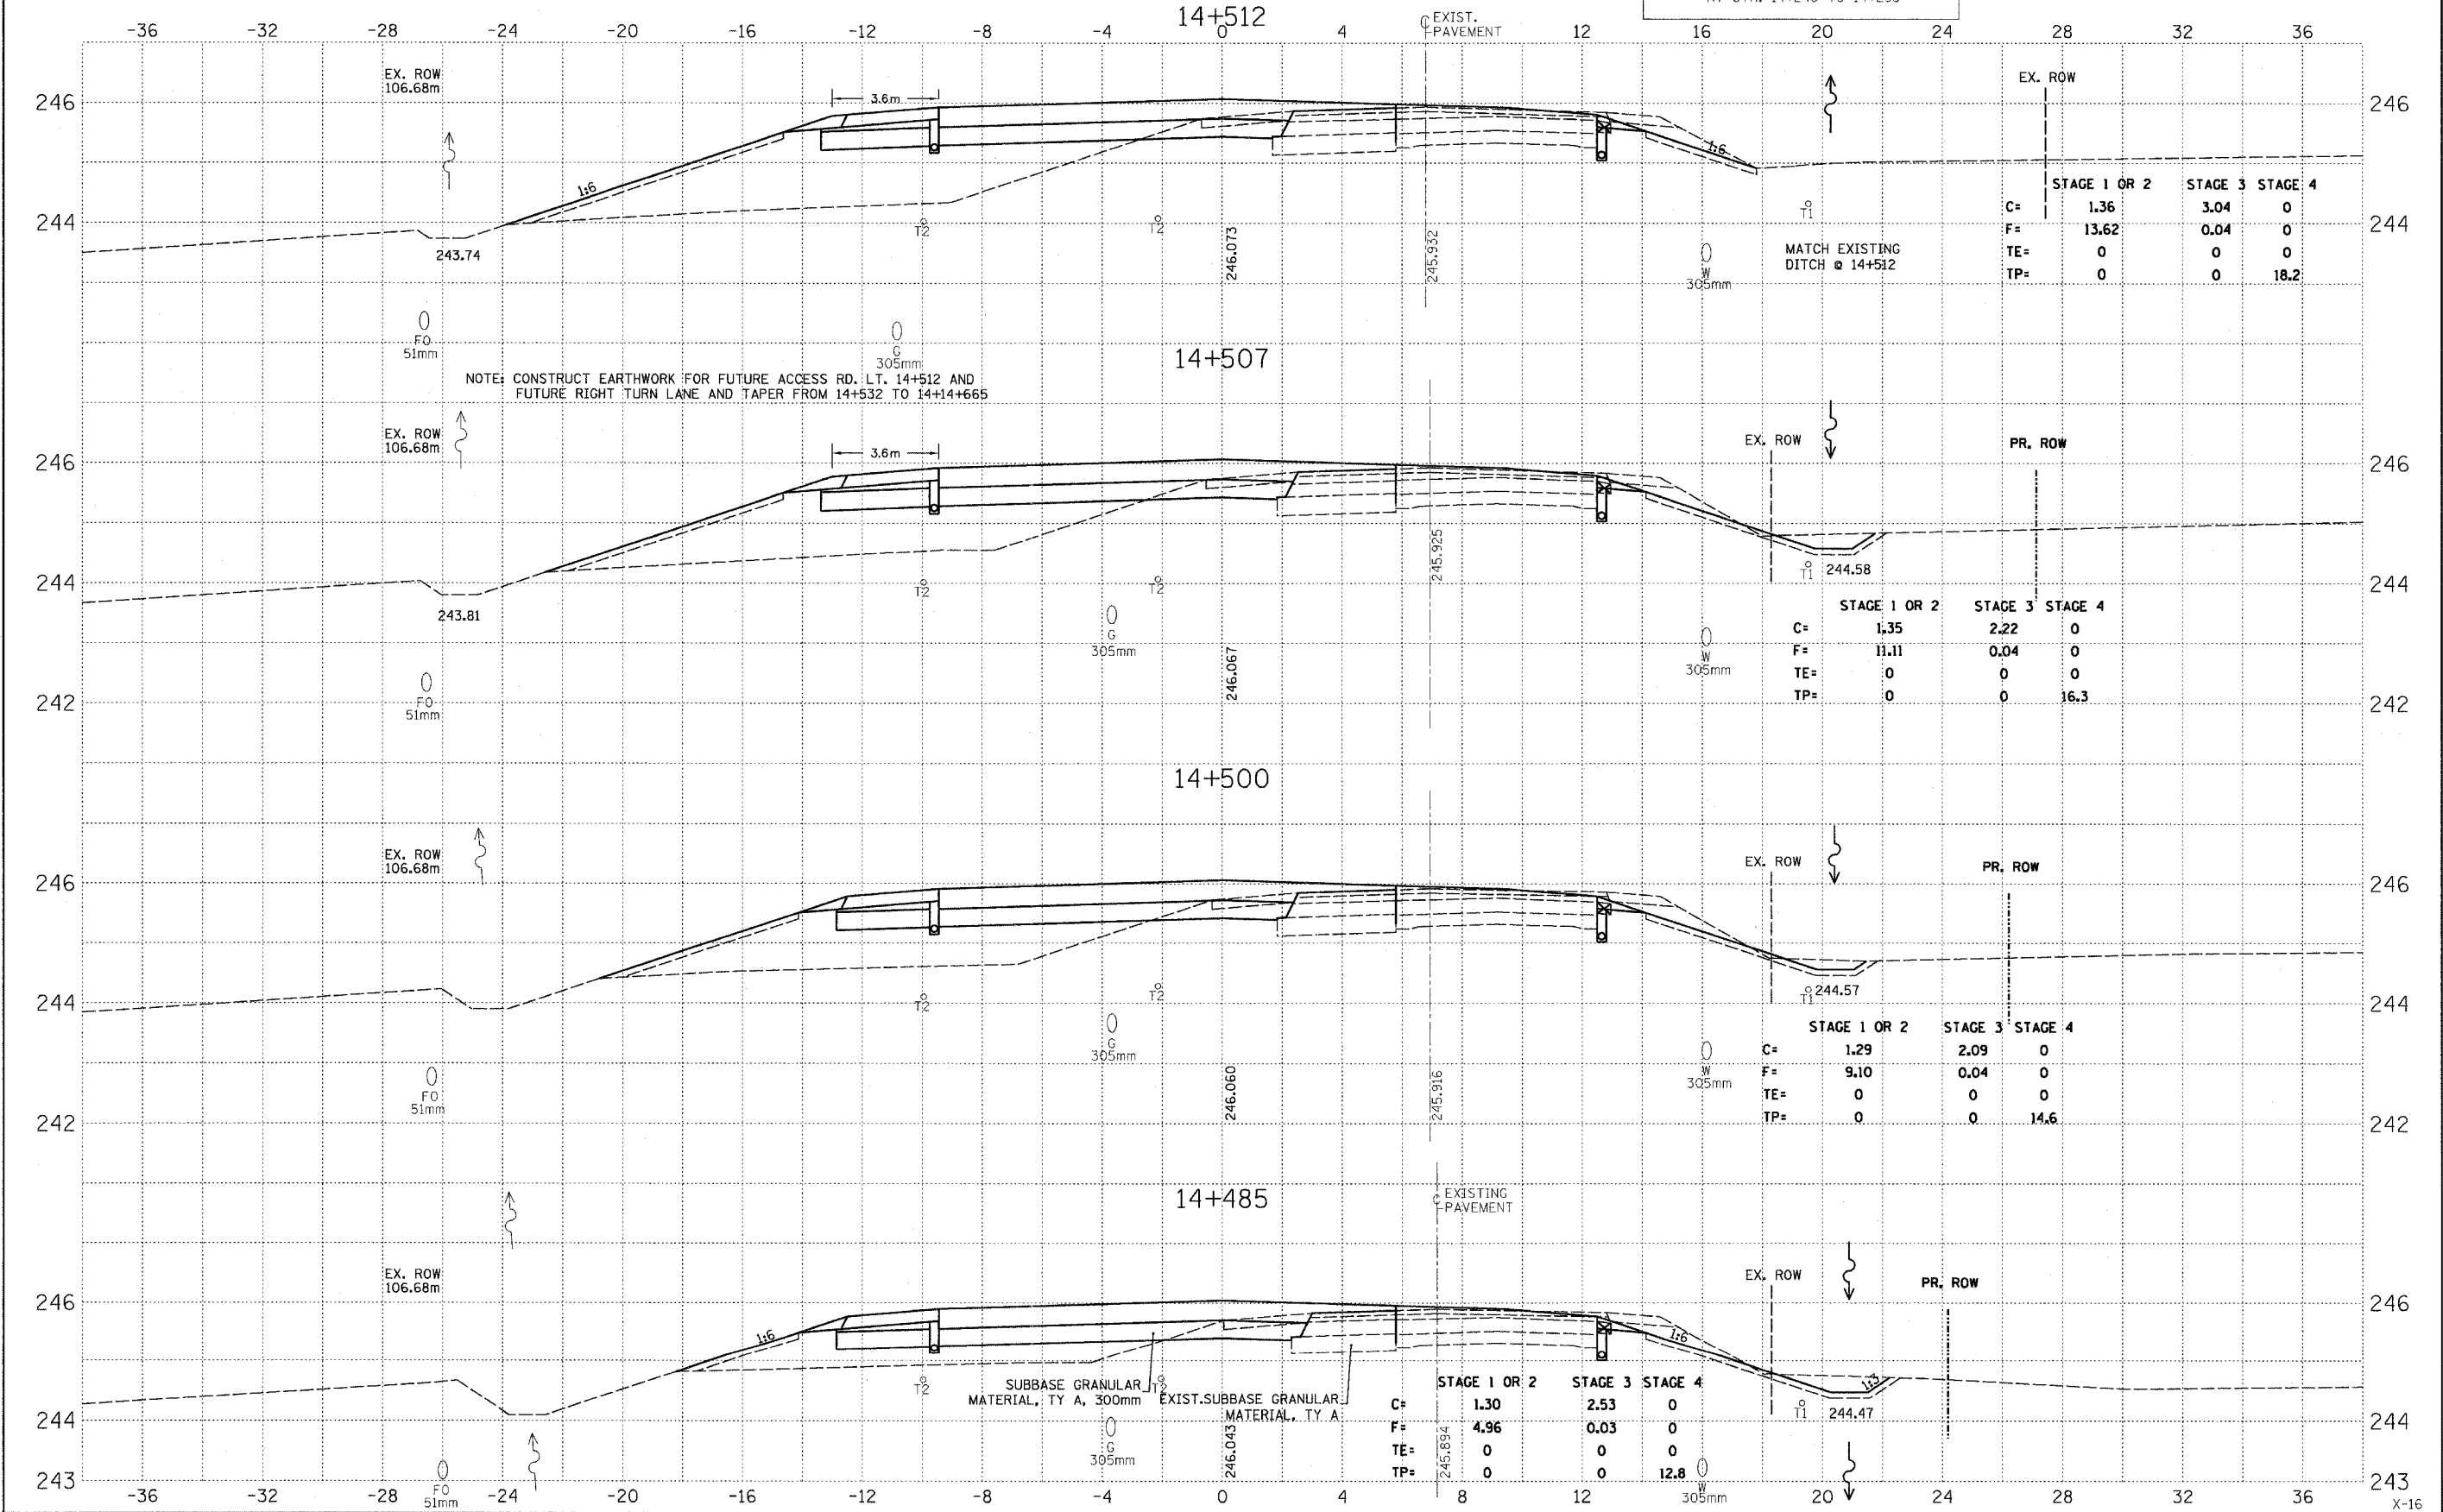

	STAGE 1 OR 2	STAGE 3	STAGE 4
C=	1.36	3.04	0
F=	13.62	0.04	0
TE=	0	0	0
TP=	0	0	18.2

	STAGE 1 OR 2	STAGE 3	STAGE 4
C=	1.35	2.22	0
F=	11.11	0.04	0
TE=	0	0	0
TP=	0	0	16.3

	STAGE 1 OR 2	STAGE 3	STAGE 4
C=	1.29	2.09	0
F=	9.10	0.04	0
TE=	0	0	0
TP=	0	0	14.6

	STAGE 1 OR 2	STAGE 3	STAGE 4
C=	1.30	2.53	0
F=	4.96	0.03	0
TE=	0	0	0
TP=	0	0	12.8