


DATE _____
 BY _____
 SURVEYED _____
 FINISHED _____
 NOTE BOOK _____
 AREAS CHECKED _____

DATE _____
 BY _____
 SURVEYED _____
 FINISHED _____
 NOTE BOOK _____
 AREAS CHECKED _____

DATE * * * * *
 FILE NAME * * * * *
 PLOT SCALE * * * * *
 USER NAME * * * * *

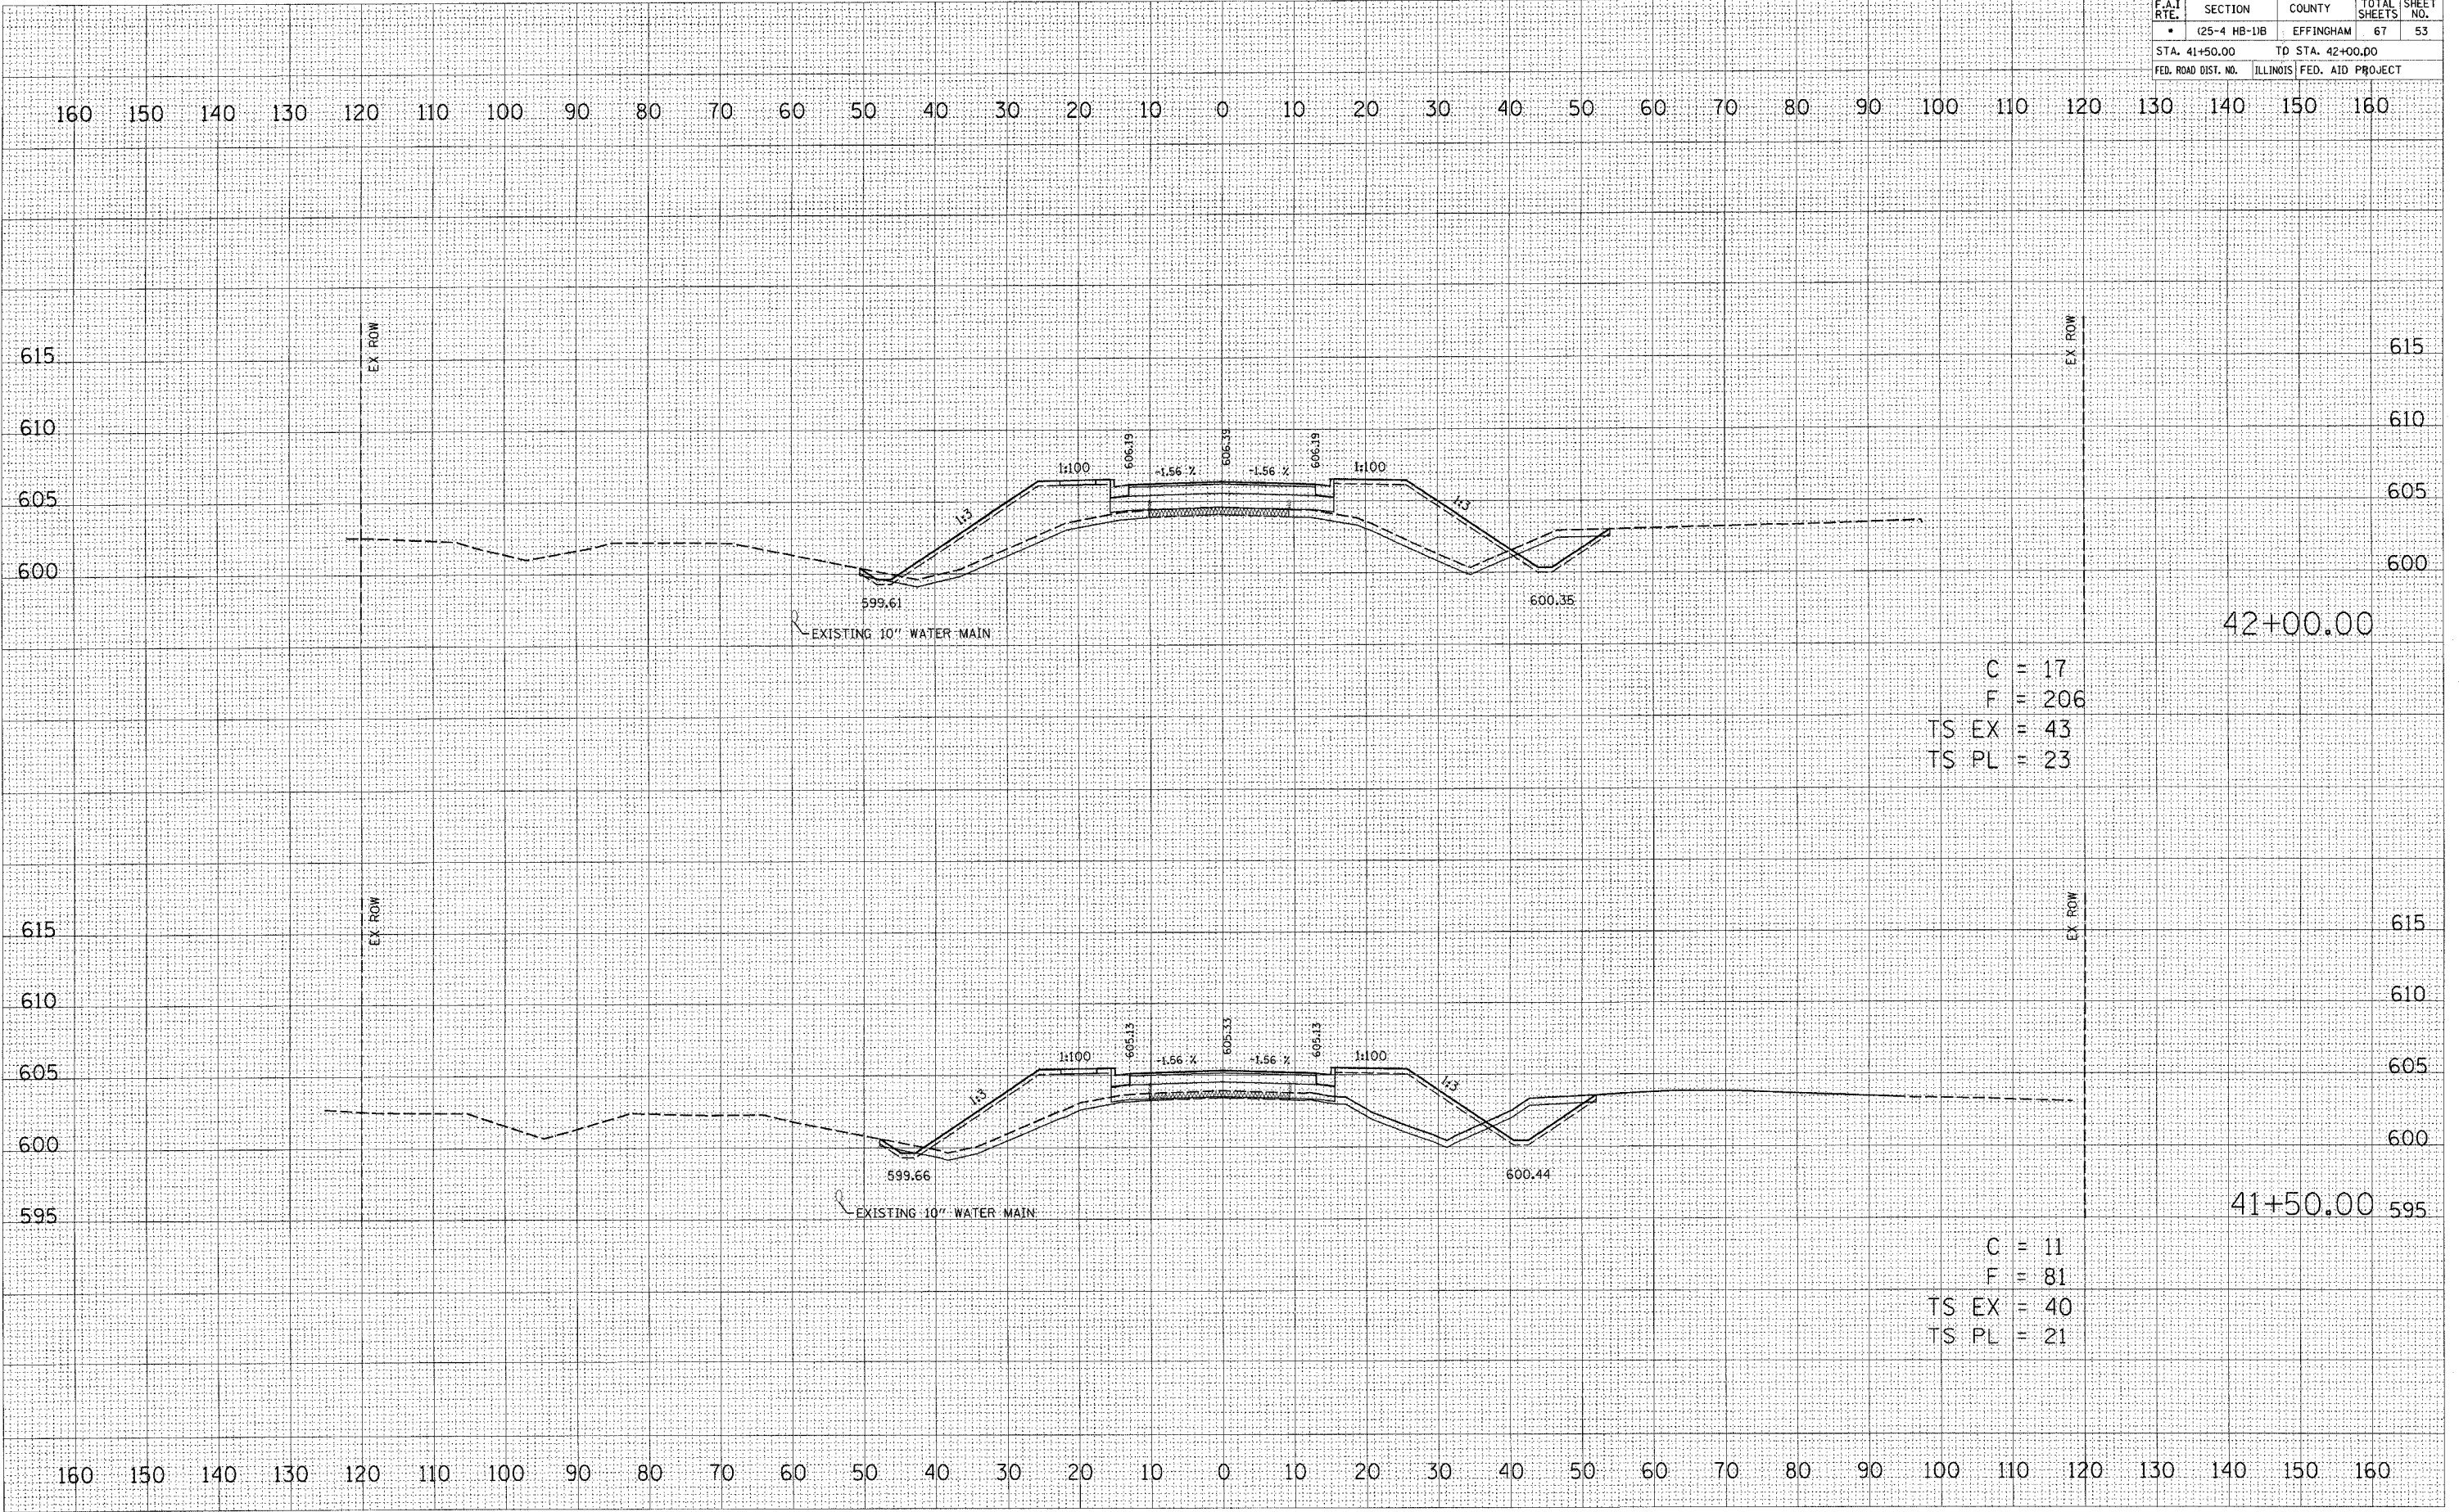

C = 17
 F = 206
 TS EX = 43
 TS PL = 23

C = 11
 F = 81
 TS EX = 40
 TS PL = 21