


DATE _____
 BY _____
 CHECKED _____
 PLOTTED _____
 TEMPLATE _____
 AREAS CHECKED _____
 FINAL SURVEY NOTE BOOK NO. _____

DATE _____
 BY _____
 CHECKED _____
 PLOTTED _____
 TEMPLATE _____
 AREAS CHECKED _____
 ORIGINAL SURVEY NOTE BOOK NO. _____

PLOT DATE = #DATE#
 FILE NAME = #FILE#
 PLOT SCALE = #SCALE#
 USER NAME = #USER#

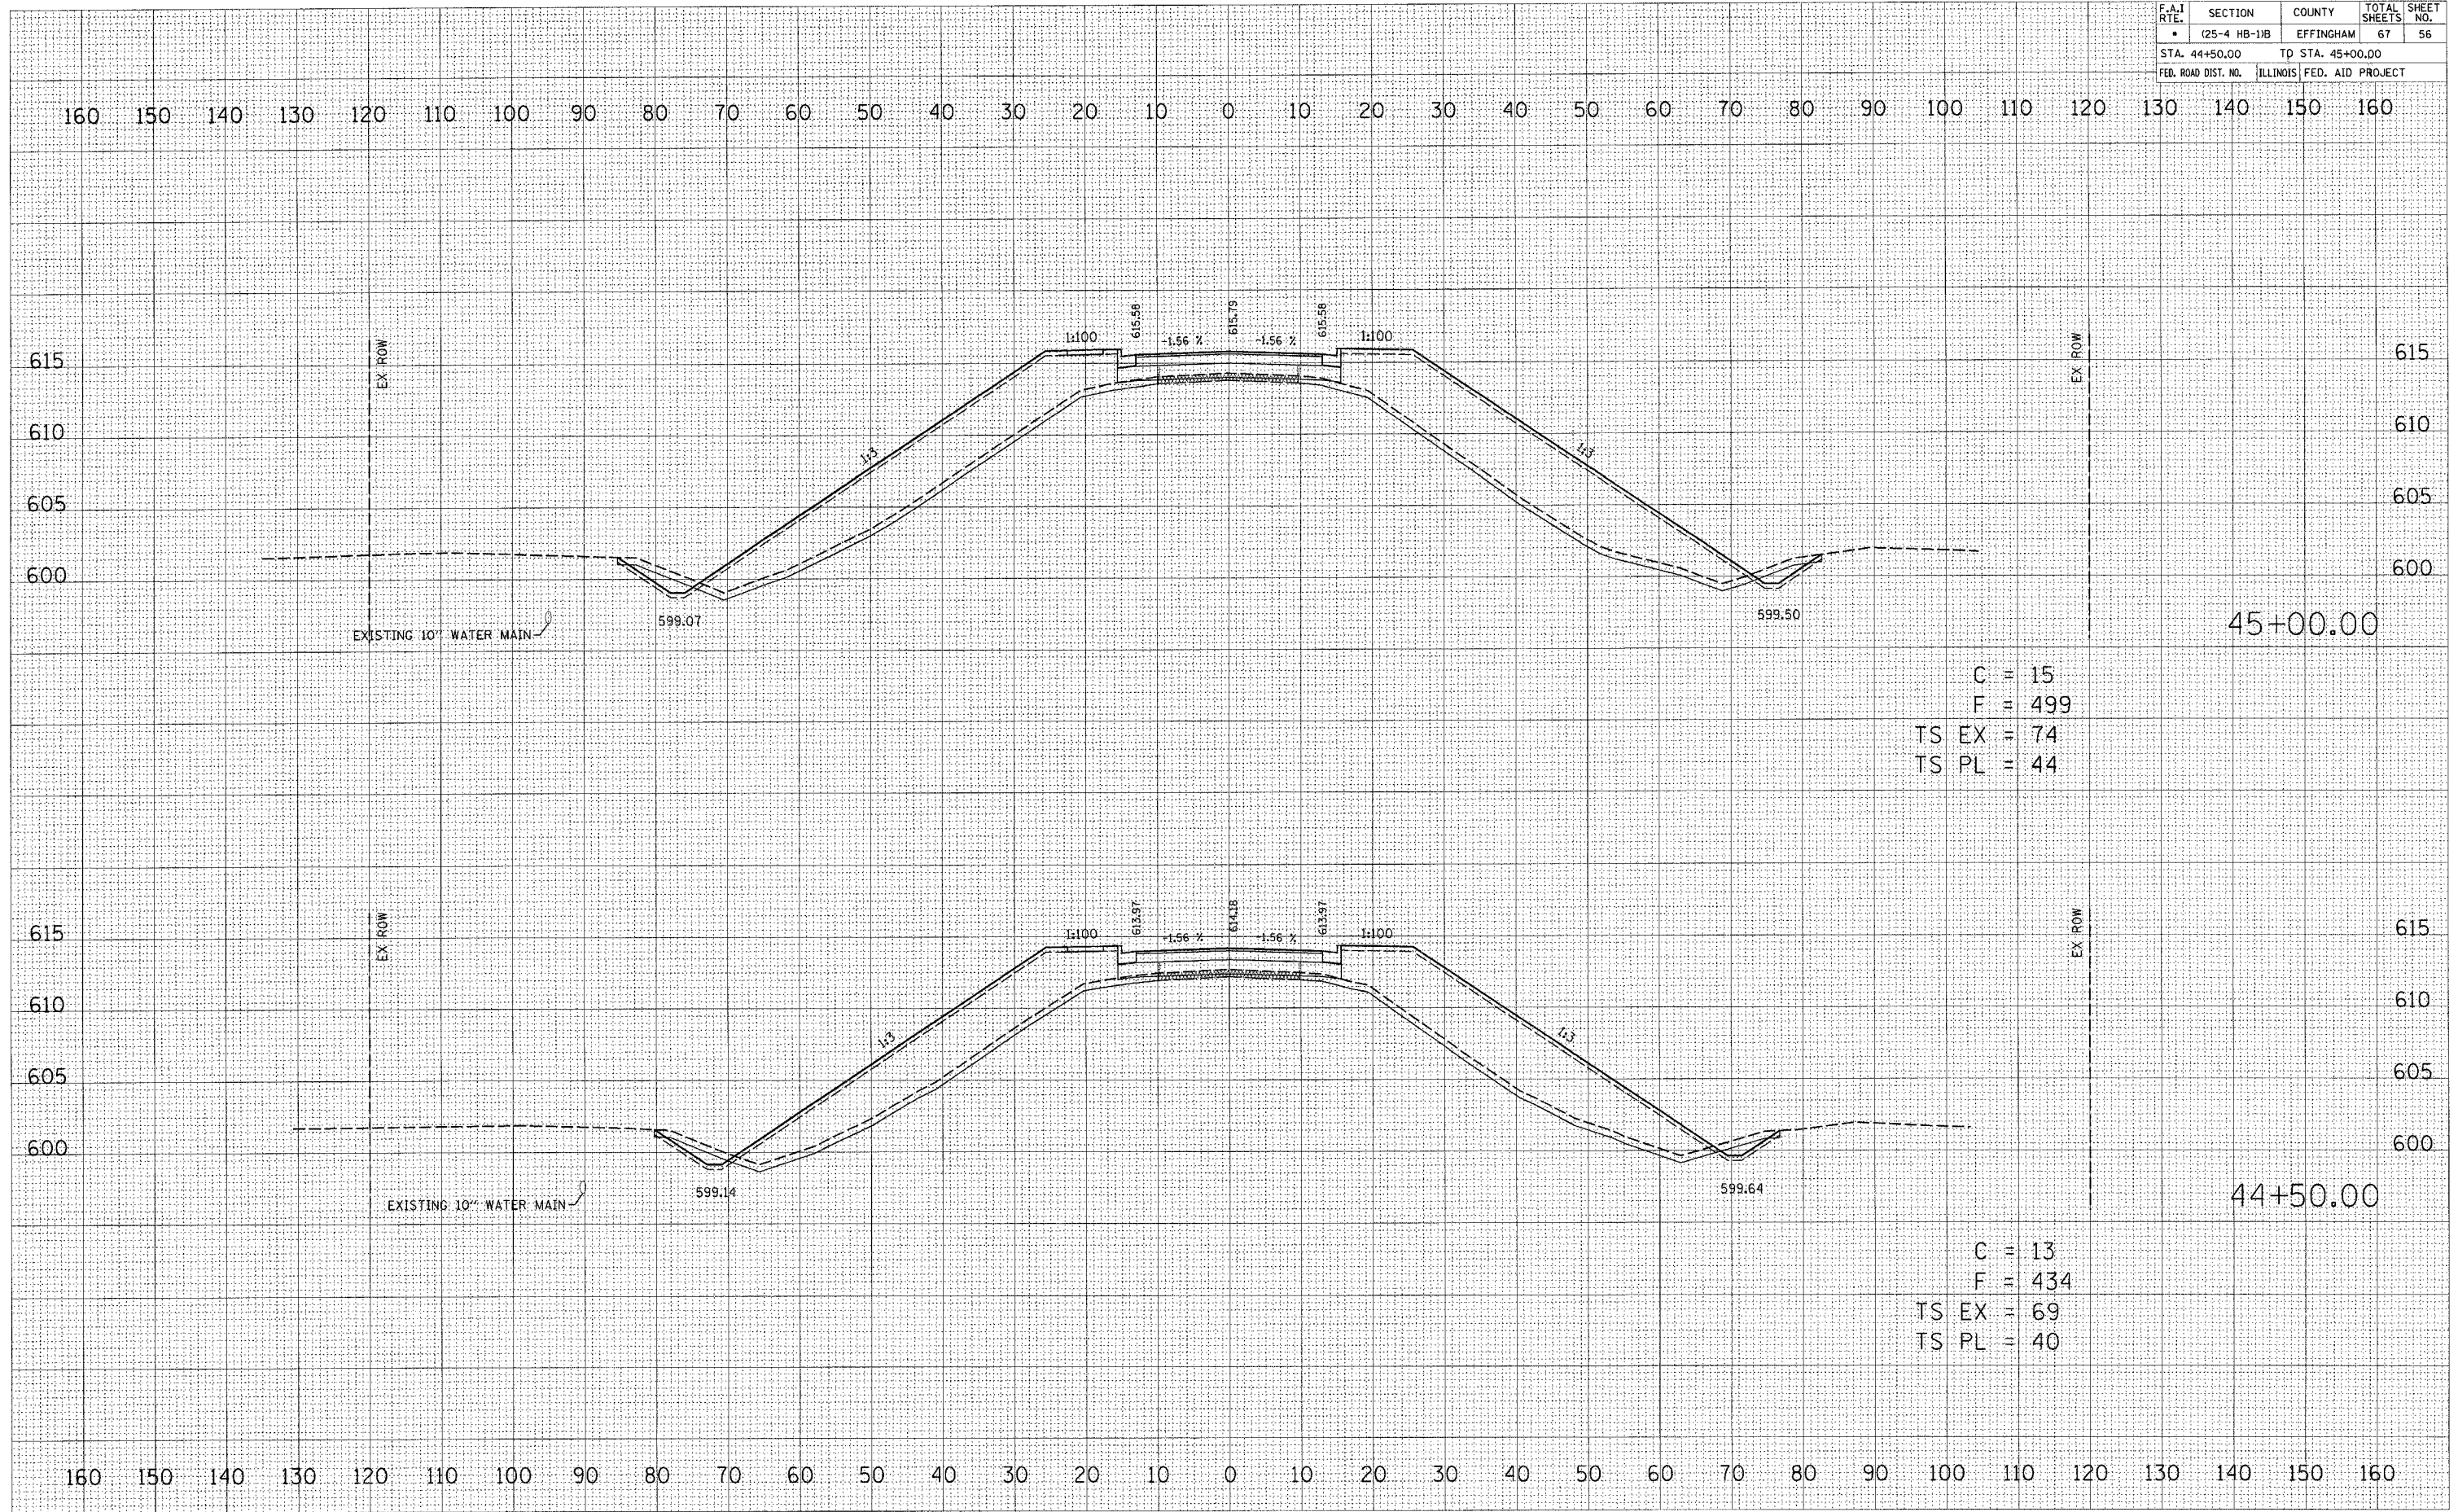

C = 15
 F = 499
 TS EX = 74
 TS PL = 44

C = 13
 F = 434
 TS EX = 69
 TS PL = 40