


F.A.I. RTE.	SECTION	COUNTY	TOTAL SHEETS	SHEET NO.
80/94		COOK	631	63
STA.		TO STA.		
FED. ROAD DIST. NO.		ILLINOIS	FED. AID PROJECT	
• (2425 & 2626) R-2		CONTRACT NO. 62111		

PRELIMINARY SURVEY	BY	DATE
SURVEY PLOTTED		
NOTE BOOK TEMPLATE		
AREAS CHECKED		
NO.		

ORIGINAL SURVEY	BY	DATE
SURVEY PLOTTED		
NOTE BOOK TEMPLATE		
AREAS CHECKED		
NO.		

 8-18-2005 10:08:32 T:\DOCUMENT\931750\CIVIL\DRAWING\76052A.DGN BAIZEKJ
 1 2 

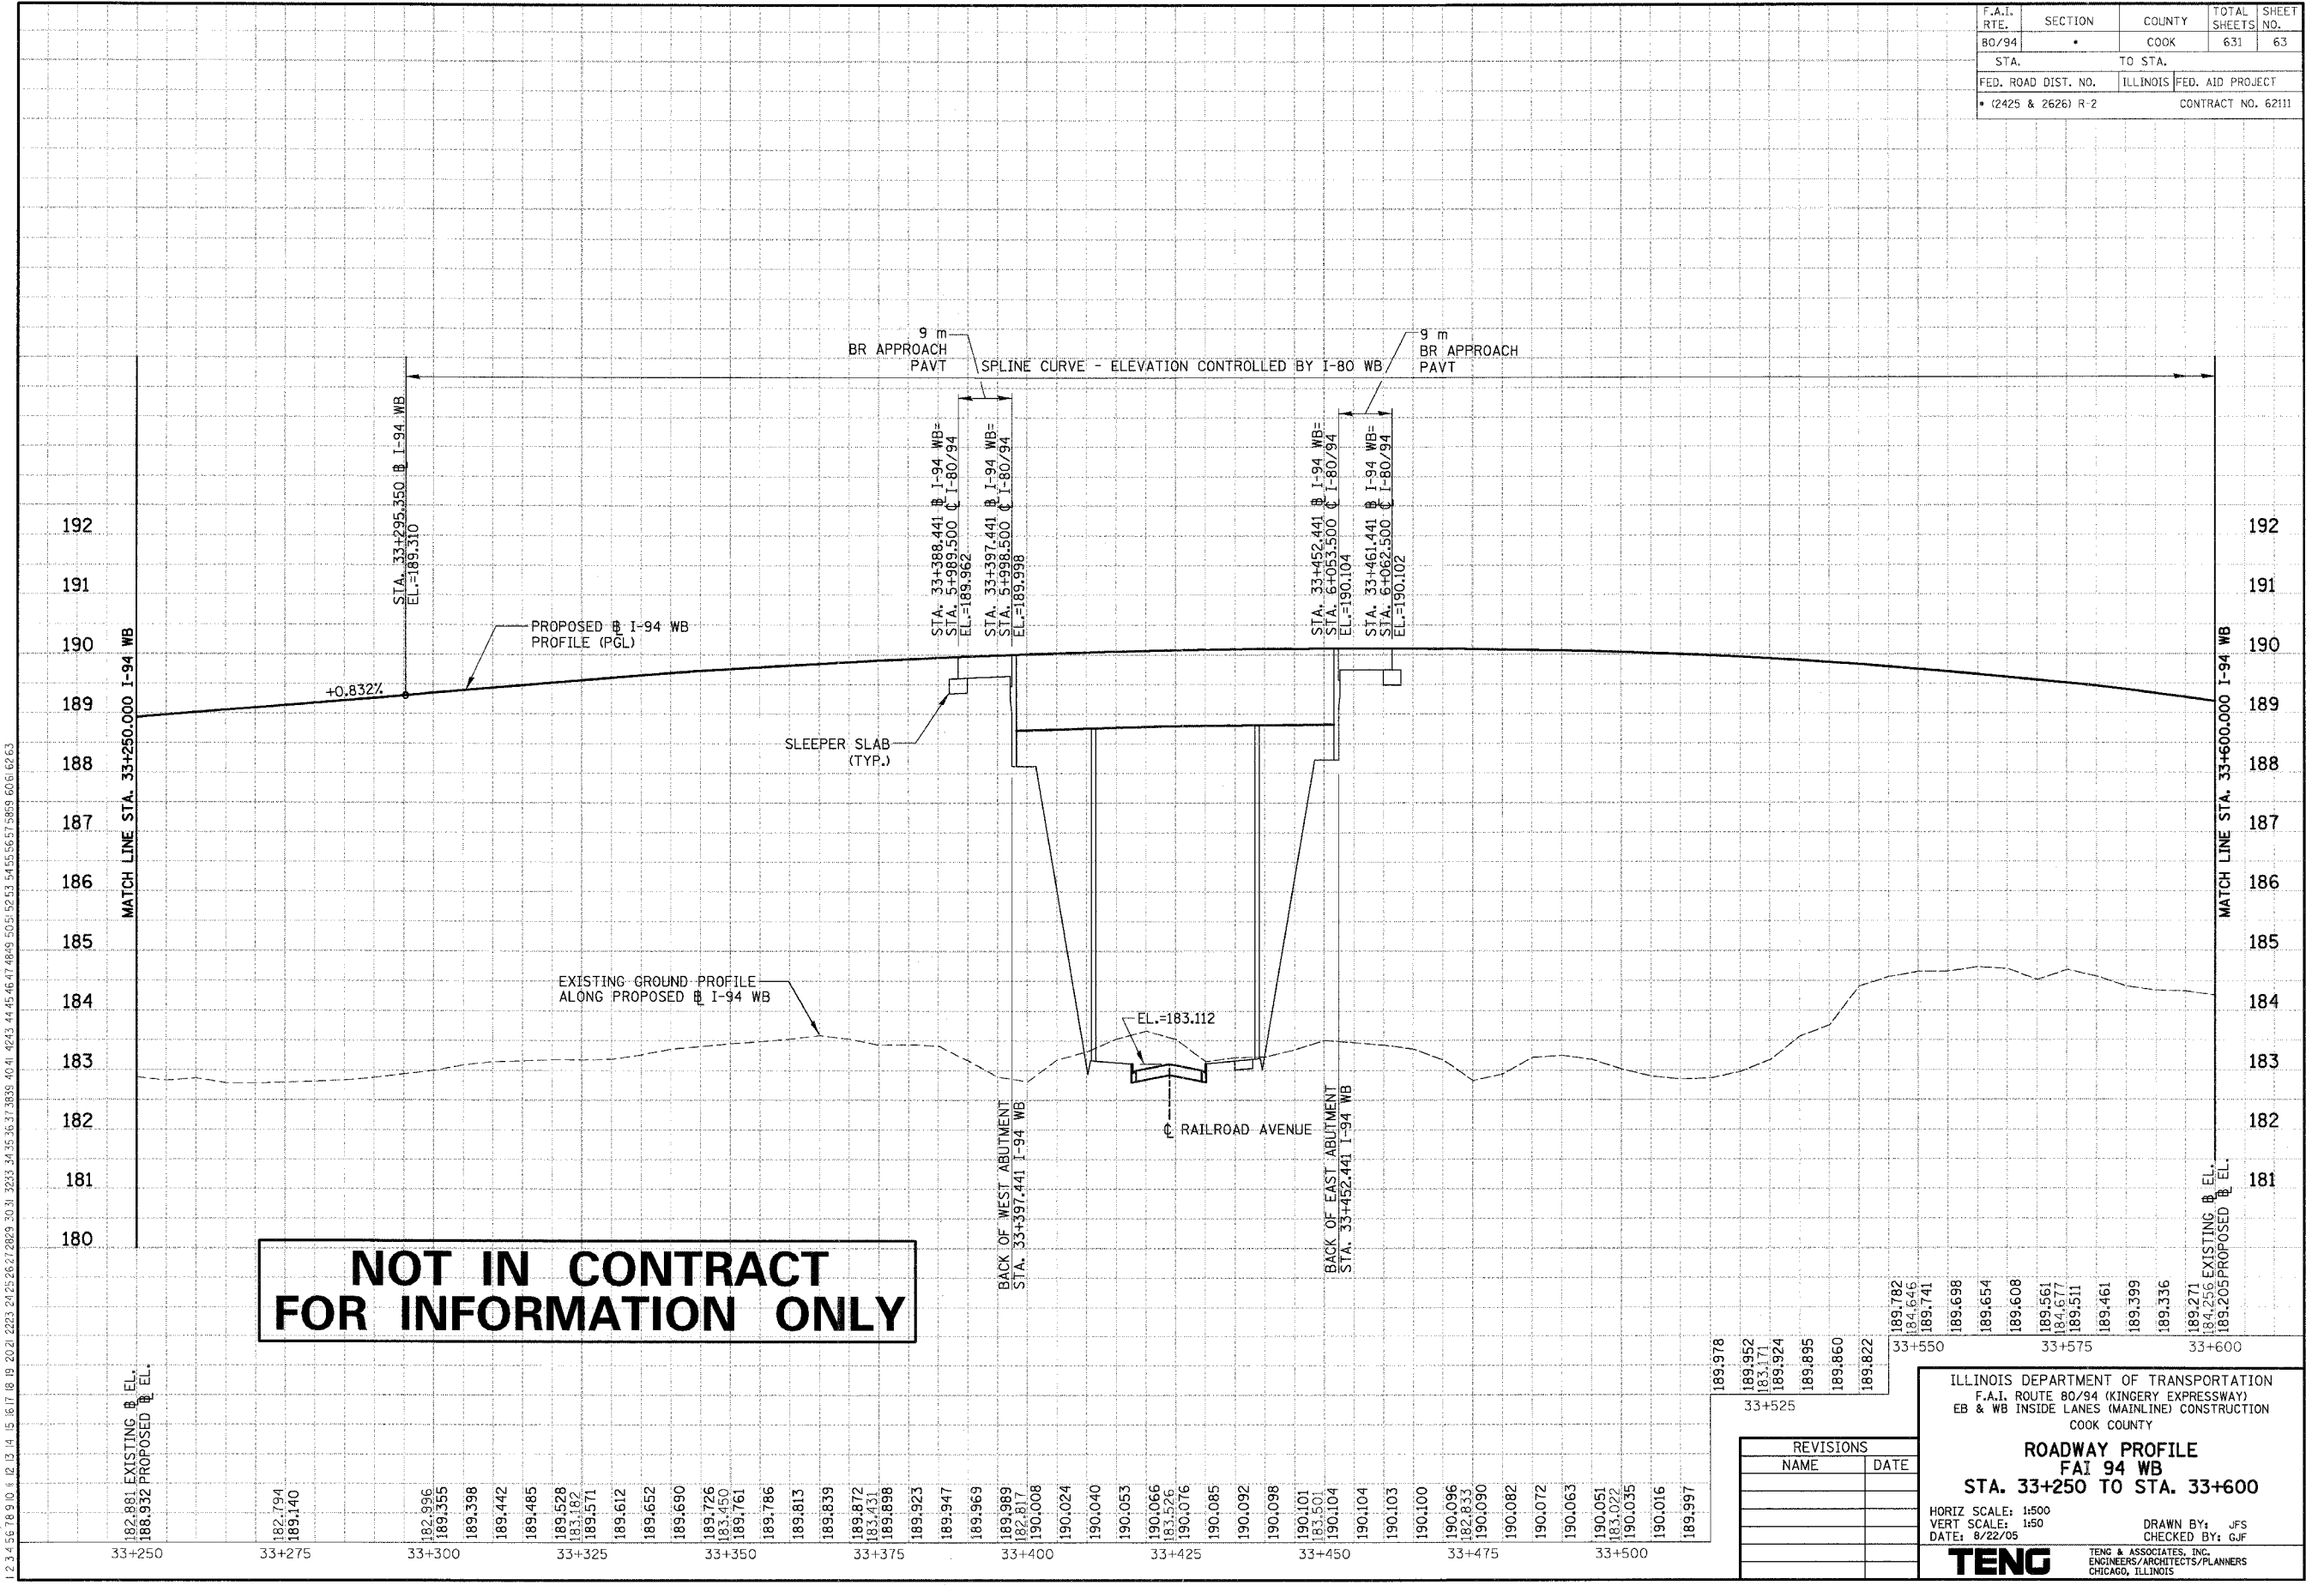

NOT IN CONTRACT FOR INFORMATION ONLY

189.978	33+550
189.952	
189.924	
189.895	
189.860	
189.822	
189.782	33+575
189.741	
189.698	
189.654	
189.608	
189.561	33+575
189.511	
189.461	
189.399	
189.336	
189.271	33+600
189.205	

REVISIONS	
NAME	DATE

ILLINOIS DEPARTMENT OF TRANSPORTATION
 F.A.I. ROUTE 80/94 (KINGERY EXPRESSWAY)
 EB & WB INSIDE LANES (MAINLINE) CONSTRUCTION
 COOK COUNTY

**ROADWAY PROFILE
 FAI 94 WB
 STA. 33+250 TO STA. 33+600**

HORIZ SCALE: 1:500
 VERT SCALE: 1:50
 DATE: 8/22/05

DRAWN BY: JFS

TENG TENG & ASSOCIATES, INC.
 ENGINEERS/ARCHITECTS/PLANNERS
 CHICAGO, ILLINOIS