


FINAL SURVEY	DATE
SURVEYED	BY
TEMPLATE	
AREAS	
NOTE BOOK	
NO.	
AREAS CHECKED	

ORIGINAL SURVEY	DATE
SURVEYED	BY
TEMPLATE	
AREAS	
NOTE BOOK	
NO.	
AREAS CHECKED	

..\PR0002A.DGN, ..\PR0003A.DGN, ..\PR0004A.DGN, ..\PR0005A.DGN, ..\PR0006A.DGN, ..\PR0007A.DGN, ..\PR0008A.DGN, ..\PR0009A.DGN, ..\PR0010A.DGN, ..\PR0011A.DGN, ..\PR0012A.DGN, ..\PR0013A.DGN, ..\PR0014A.

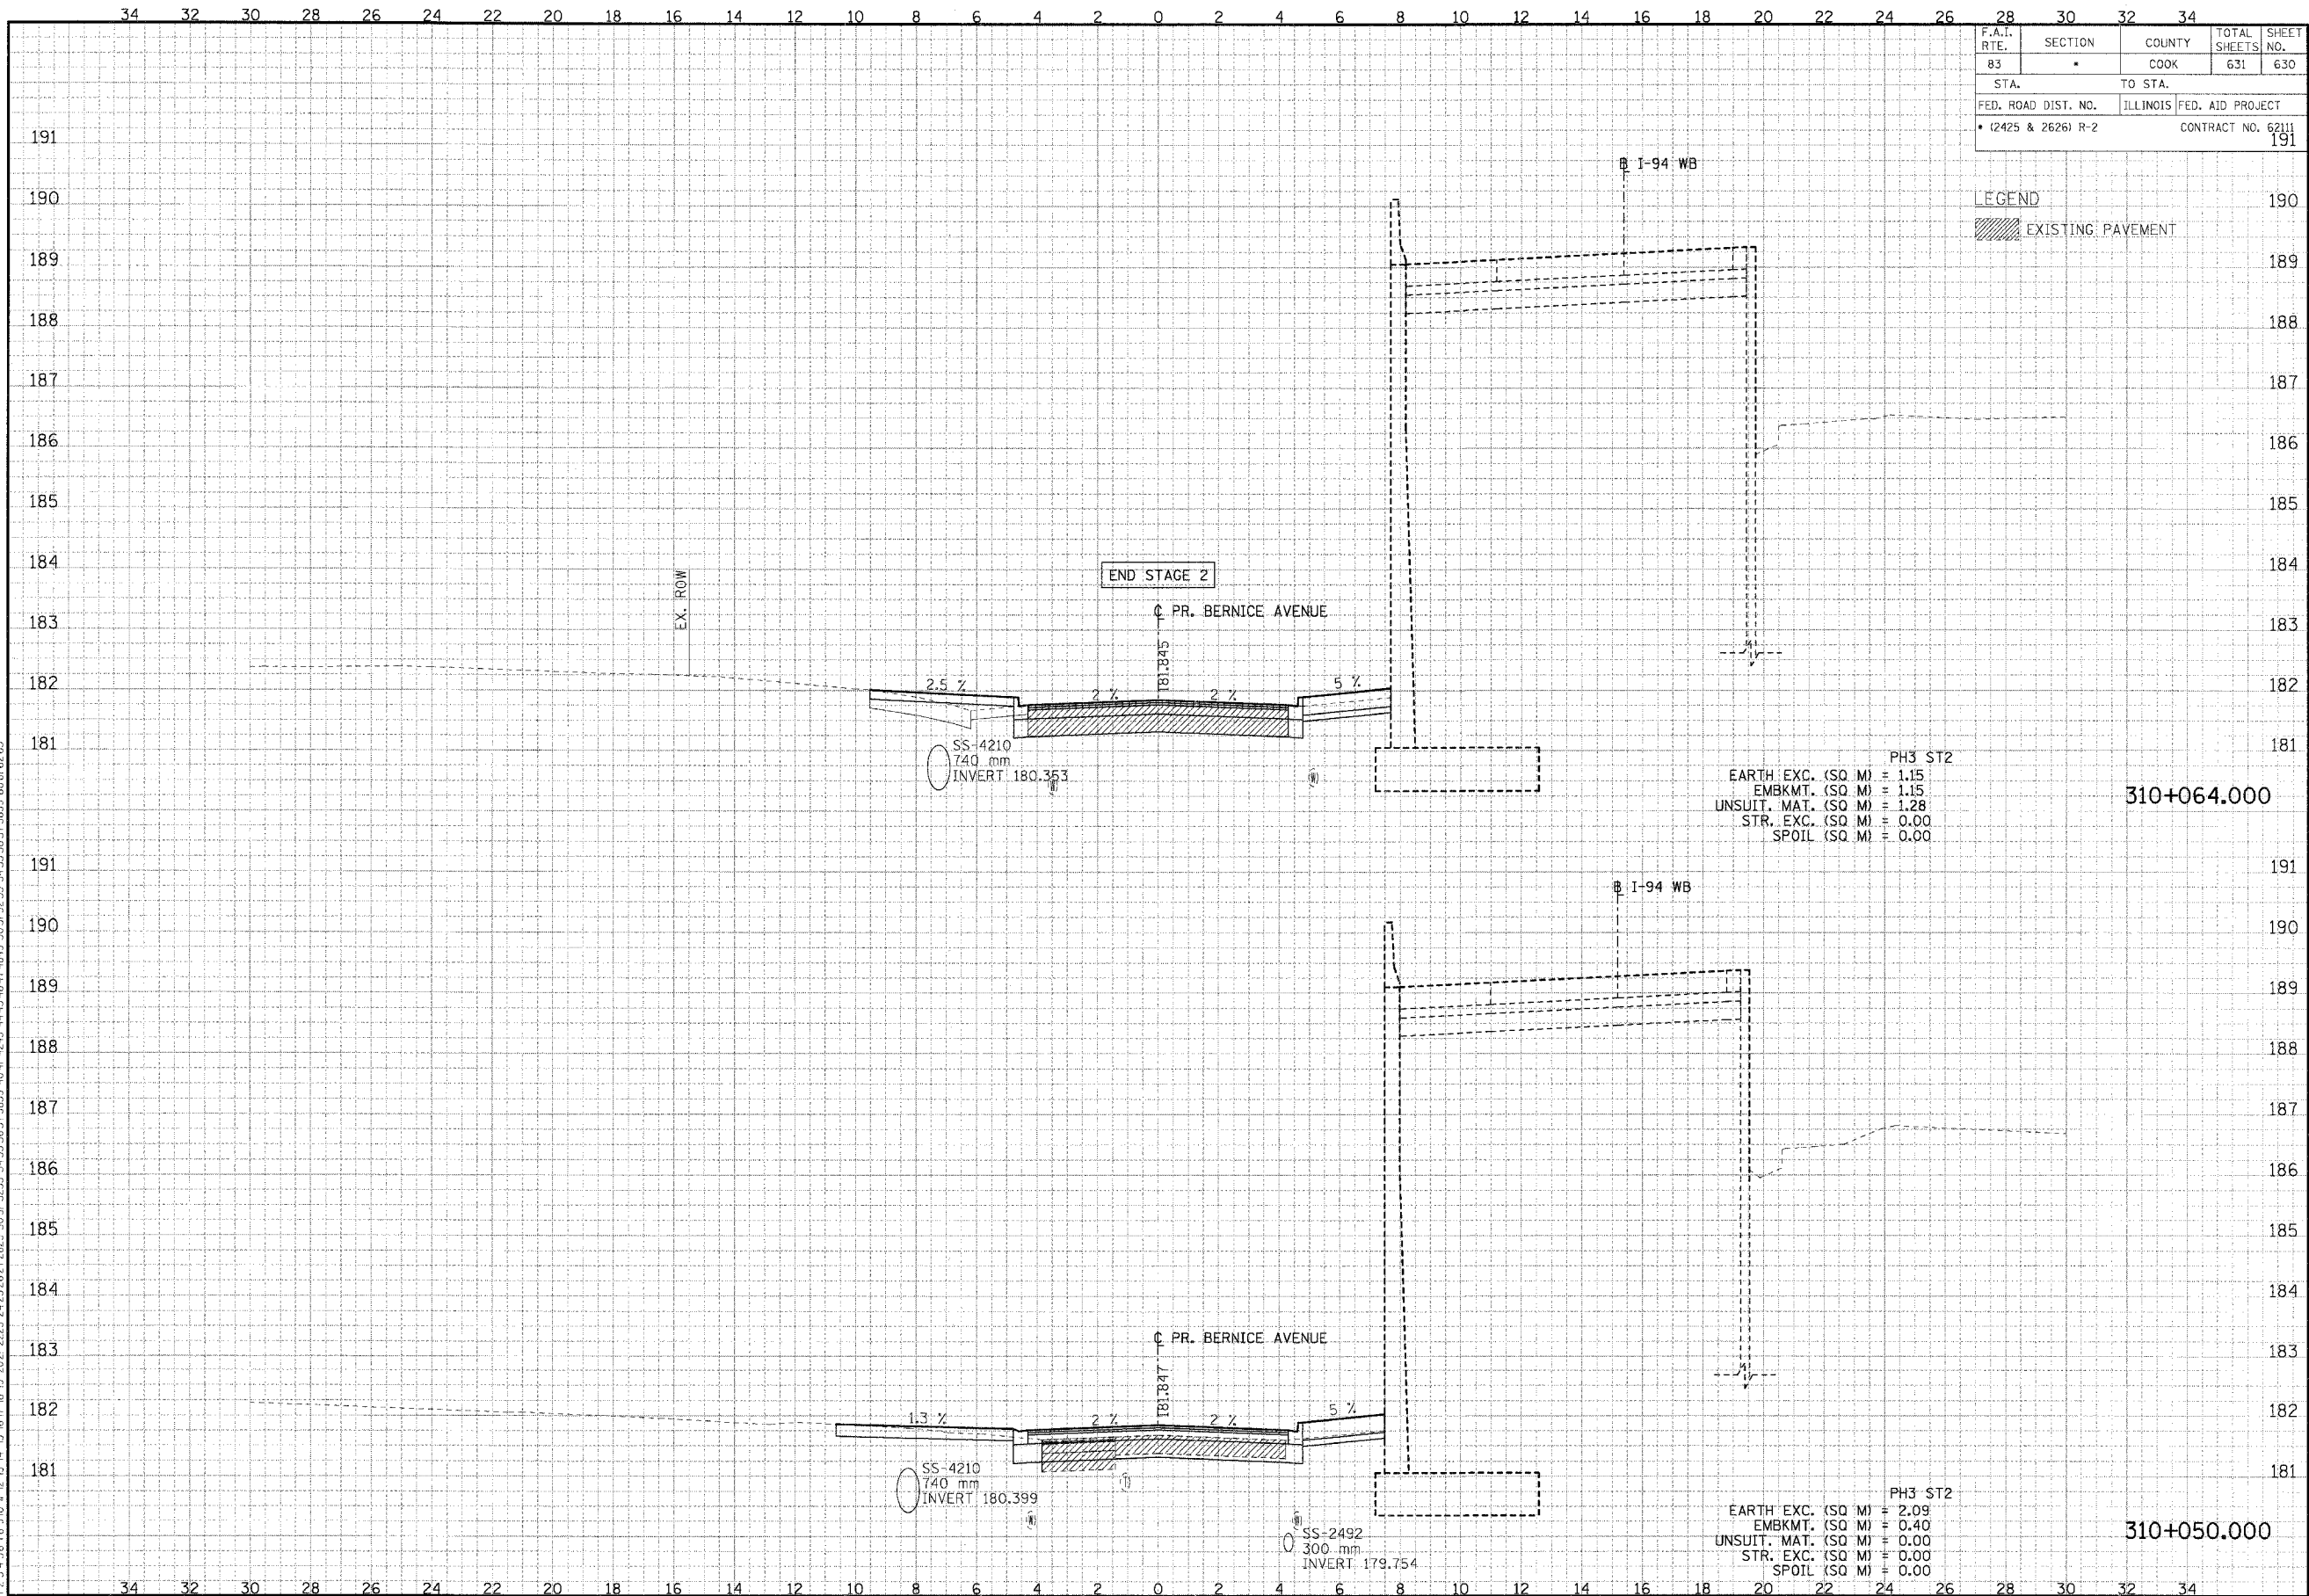

F.A.T. RTE.	SECTION	COUNTY	TOTAL SHEETS	SHEET NO.
83	*	COOK	631	630
STA.	TO STA.			
FED. ROAD DIST. NO.	ILLINOIS	FED. AID PROJECT		
(2425 & 2626) R-2		CONTRACT NO. 62111	191	

LEGEND
 EXISTING PAVEMENT

PH3 ST2
 EARTH EXC. (SQ. M) = 1.15
 EMBKMT. (SQ. M) = 1.15
 UNSUIT. MAT. (SQ. M) = 1.28
 STR. EXC. (SQ. M) = 0.00
 SPOIL (SQ. M) = 0.00

PH3 ST2
 EARTH EXC. (SQ. M) = 2.09
 EMBKMT. (SQ. M) = 0.40
 UNSUIT. MAT. (SQ. M) = 0.00
 STR. EXC. (SQ. M) = 0.00
 SPOIL (SQ. M) = 0.00

CROSS-SECTIONS FOR BERNICE AVENUE