


F.A. RTE.	SECTION	COUNTY	TOTAL SHEETS	SHEET NO.
310	81B-1	MORGAN	114	109
STA. 140+51.00		TO STA. 140+87.50		
CONTRACT NO. 12528				

BY	DATE

ORIGINAL SURVEY	FIELD	DATE	AREAS CHECKED

BY	DATE

ORIGINAL SURVEY	FIELD	DATE	AREAS CHECKED

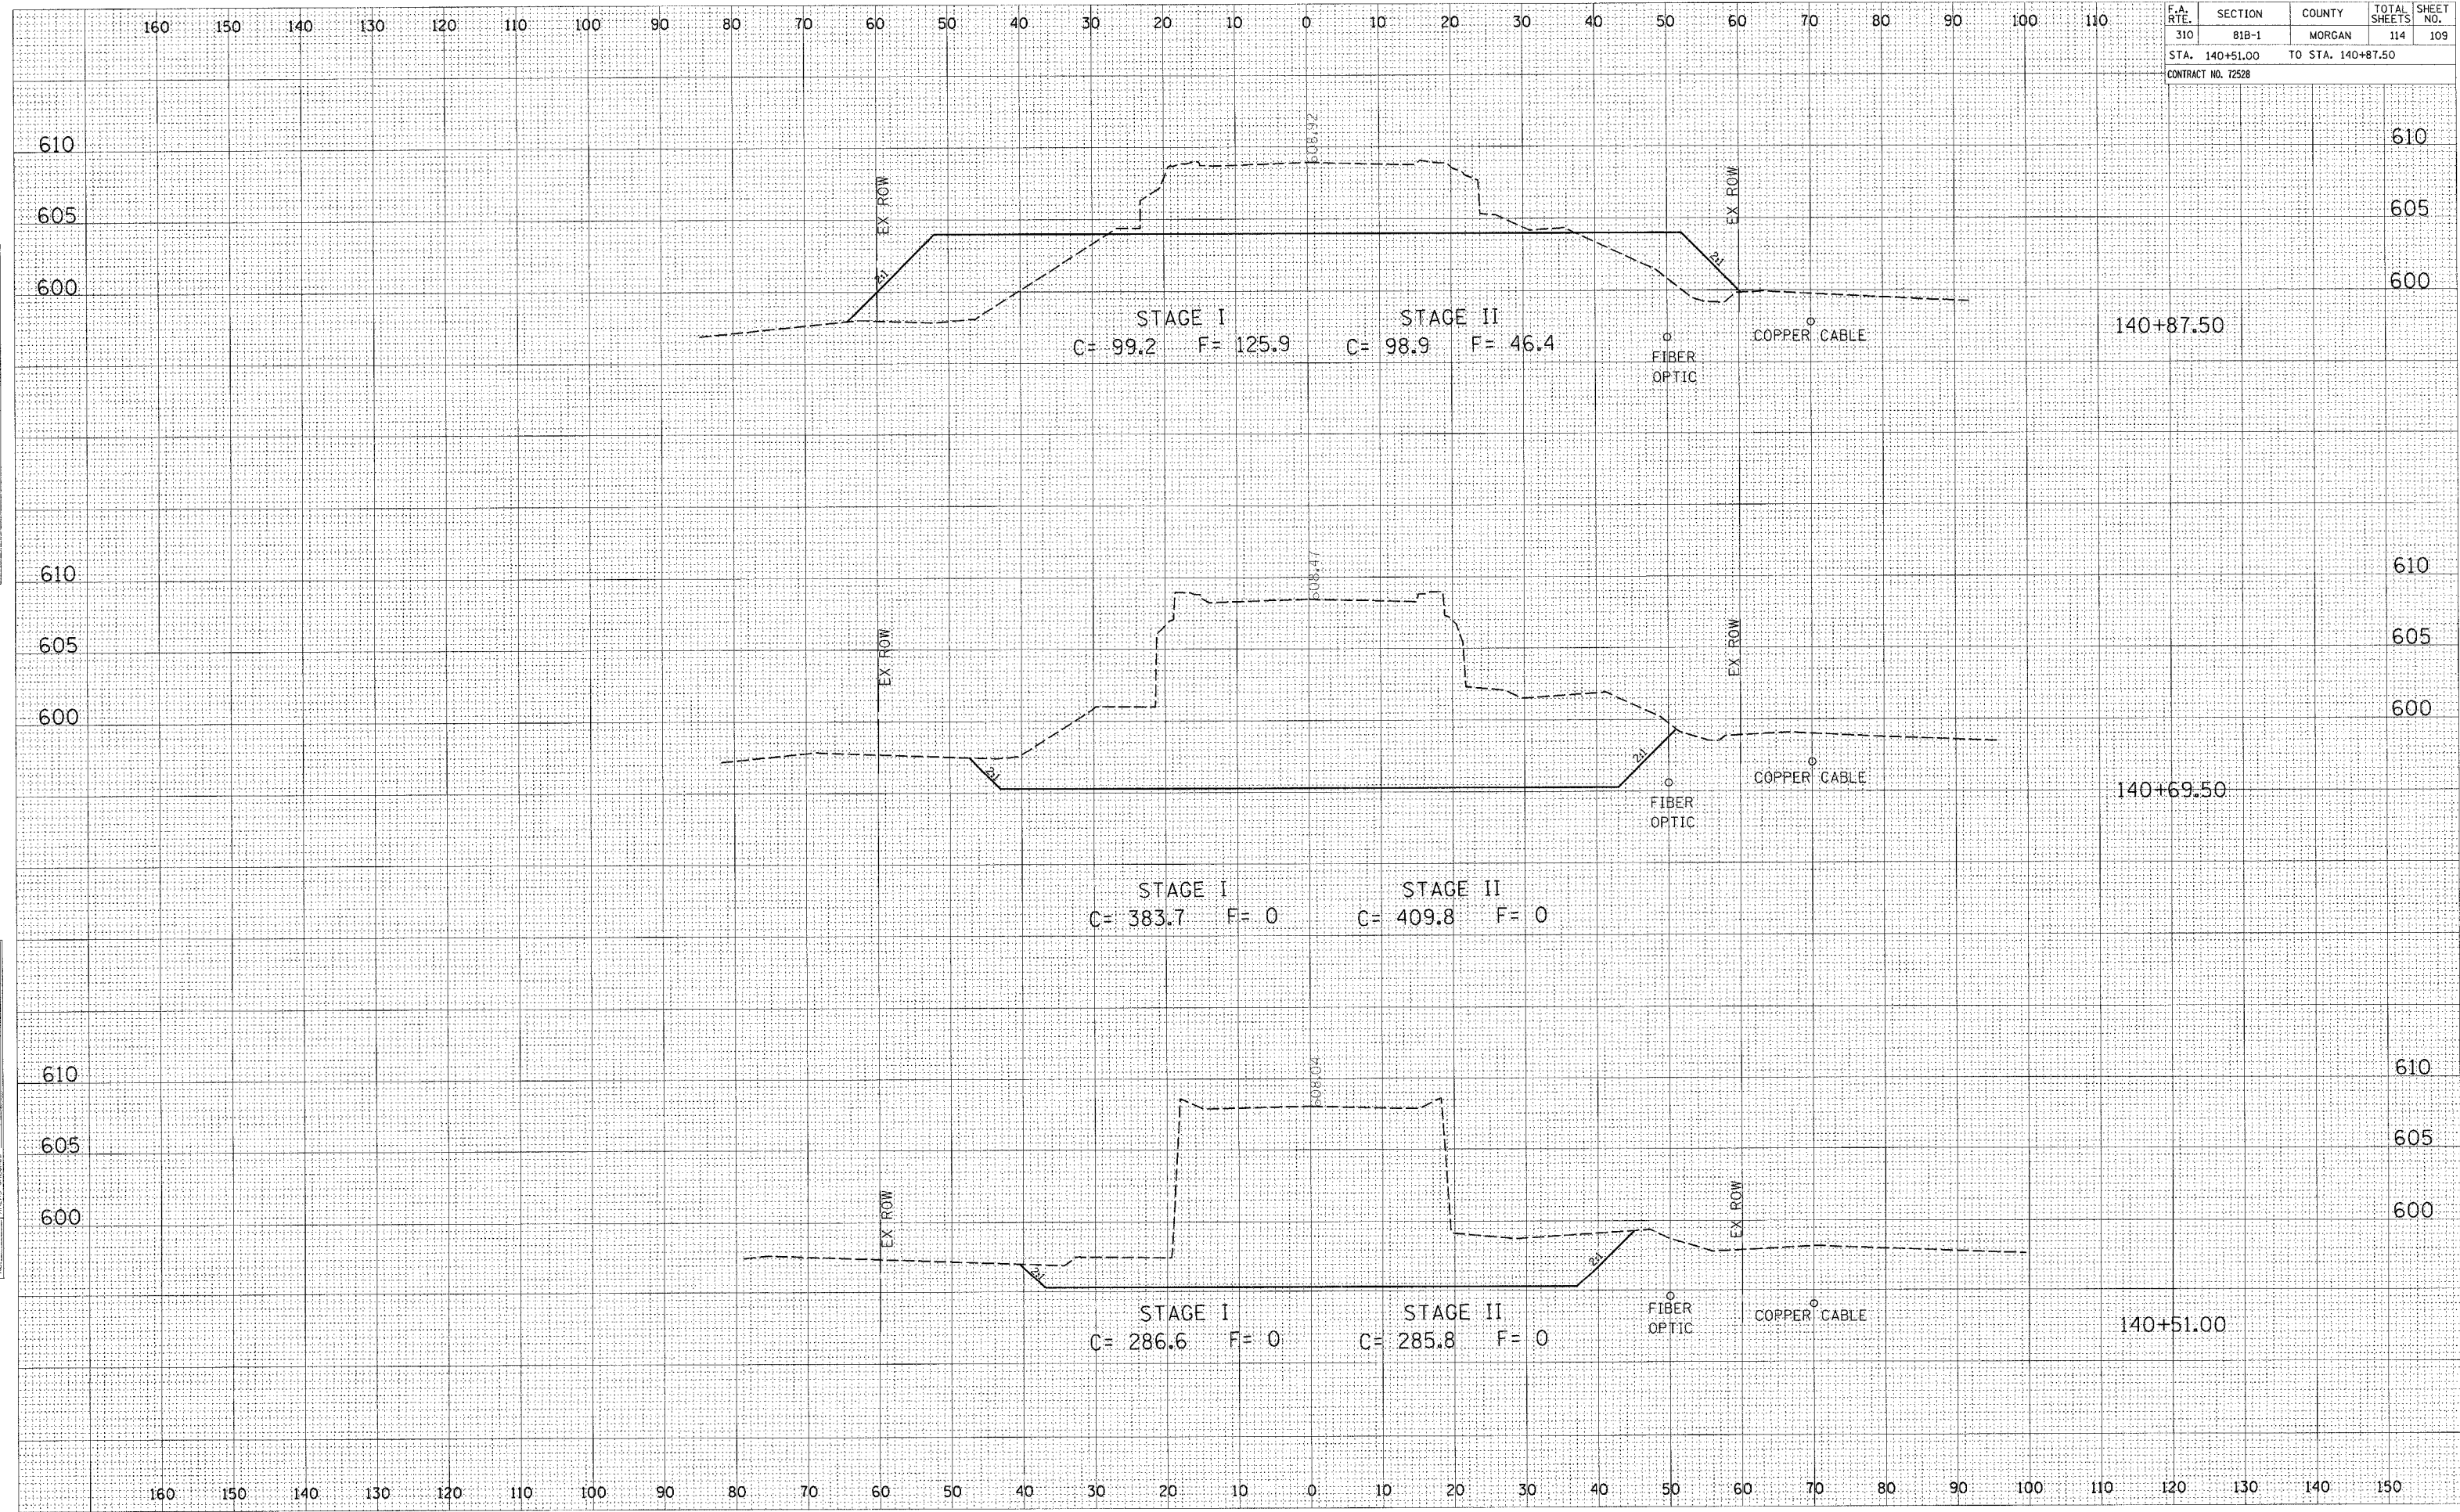

CROSS SECTIONS, SANDY CREEK, US 67 LOCATION 4, STA 142+50.00 TO STA 142+90.00