


F.A.P. RTE.	SECTION	COUNTY	TOTAL SHEETS	SHEET NO.
562	117(B-4)	SCOTT	39	29
STA. 296+75.00		TO STA. 297+00.00		
FED. ROAD DIST. NO.	ILLINOIS	FED. AID PROJECT	STATE CONTRACT NO. 72818	
65	70	75	80	500

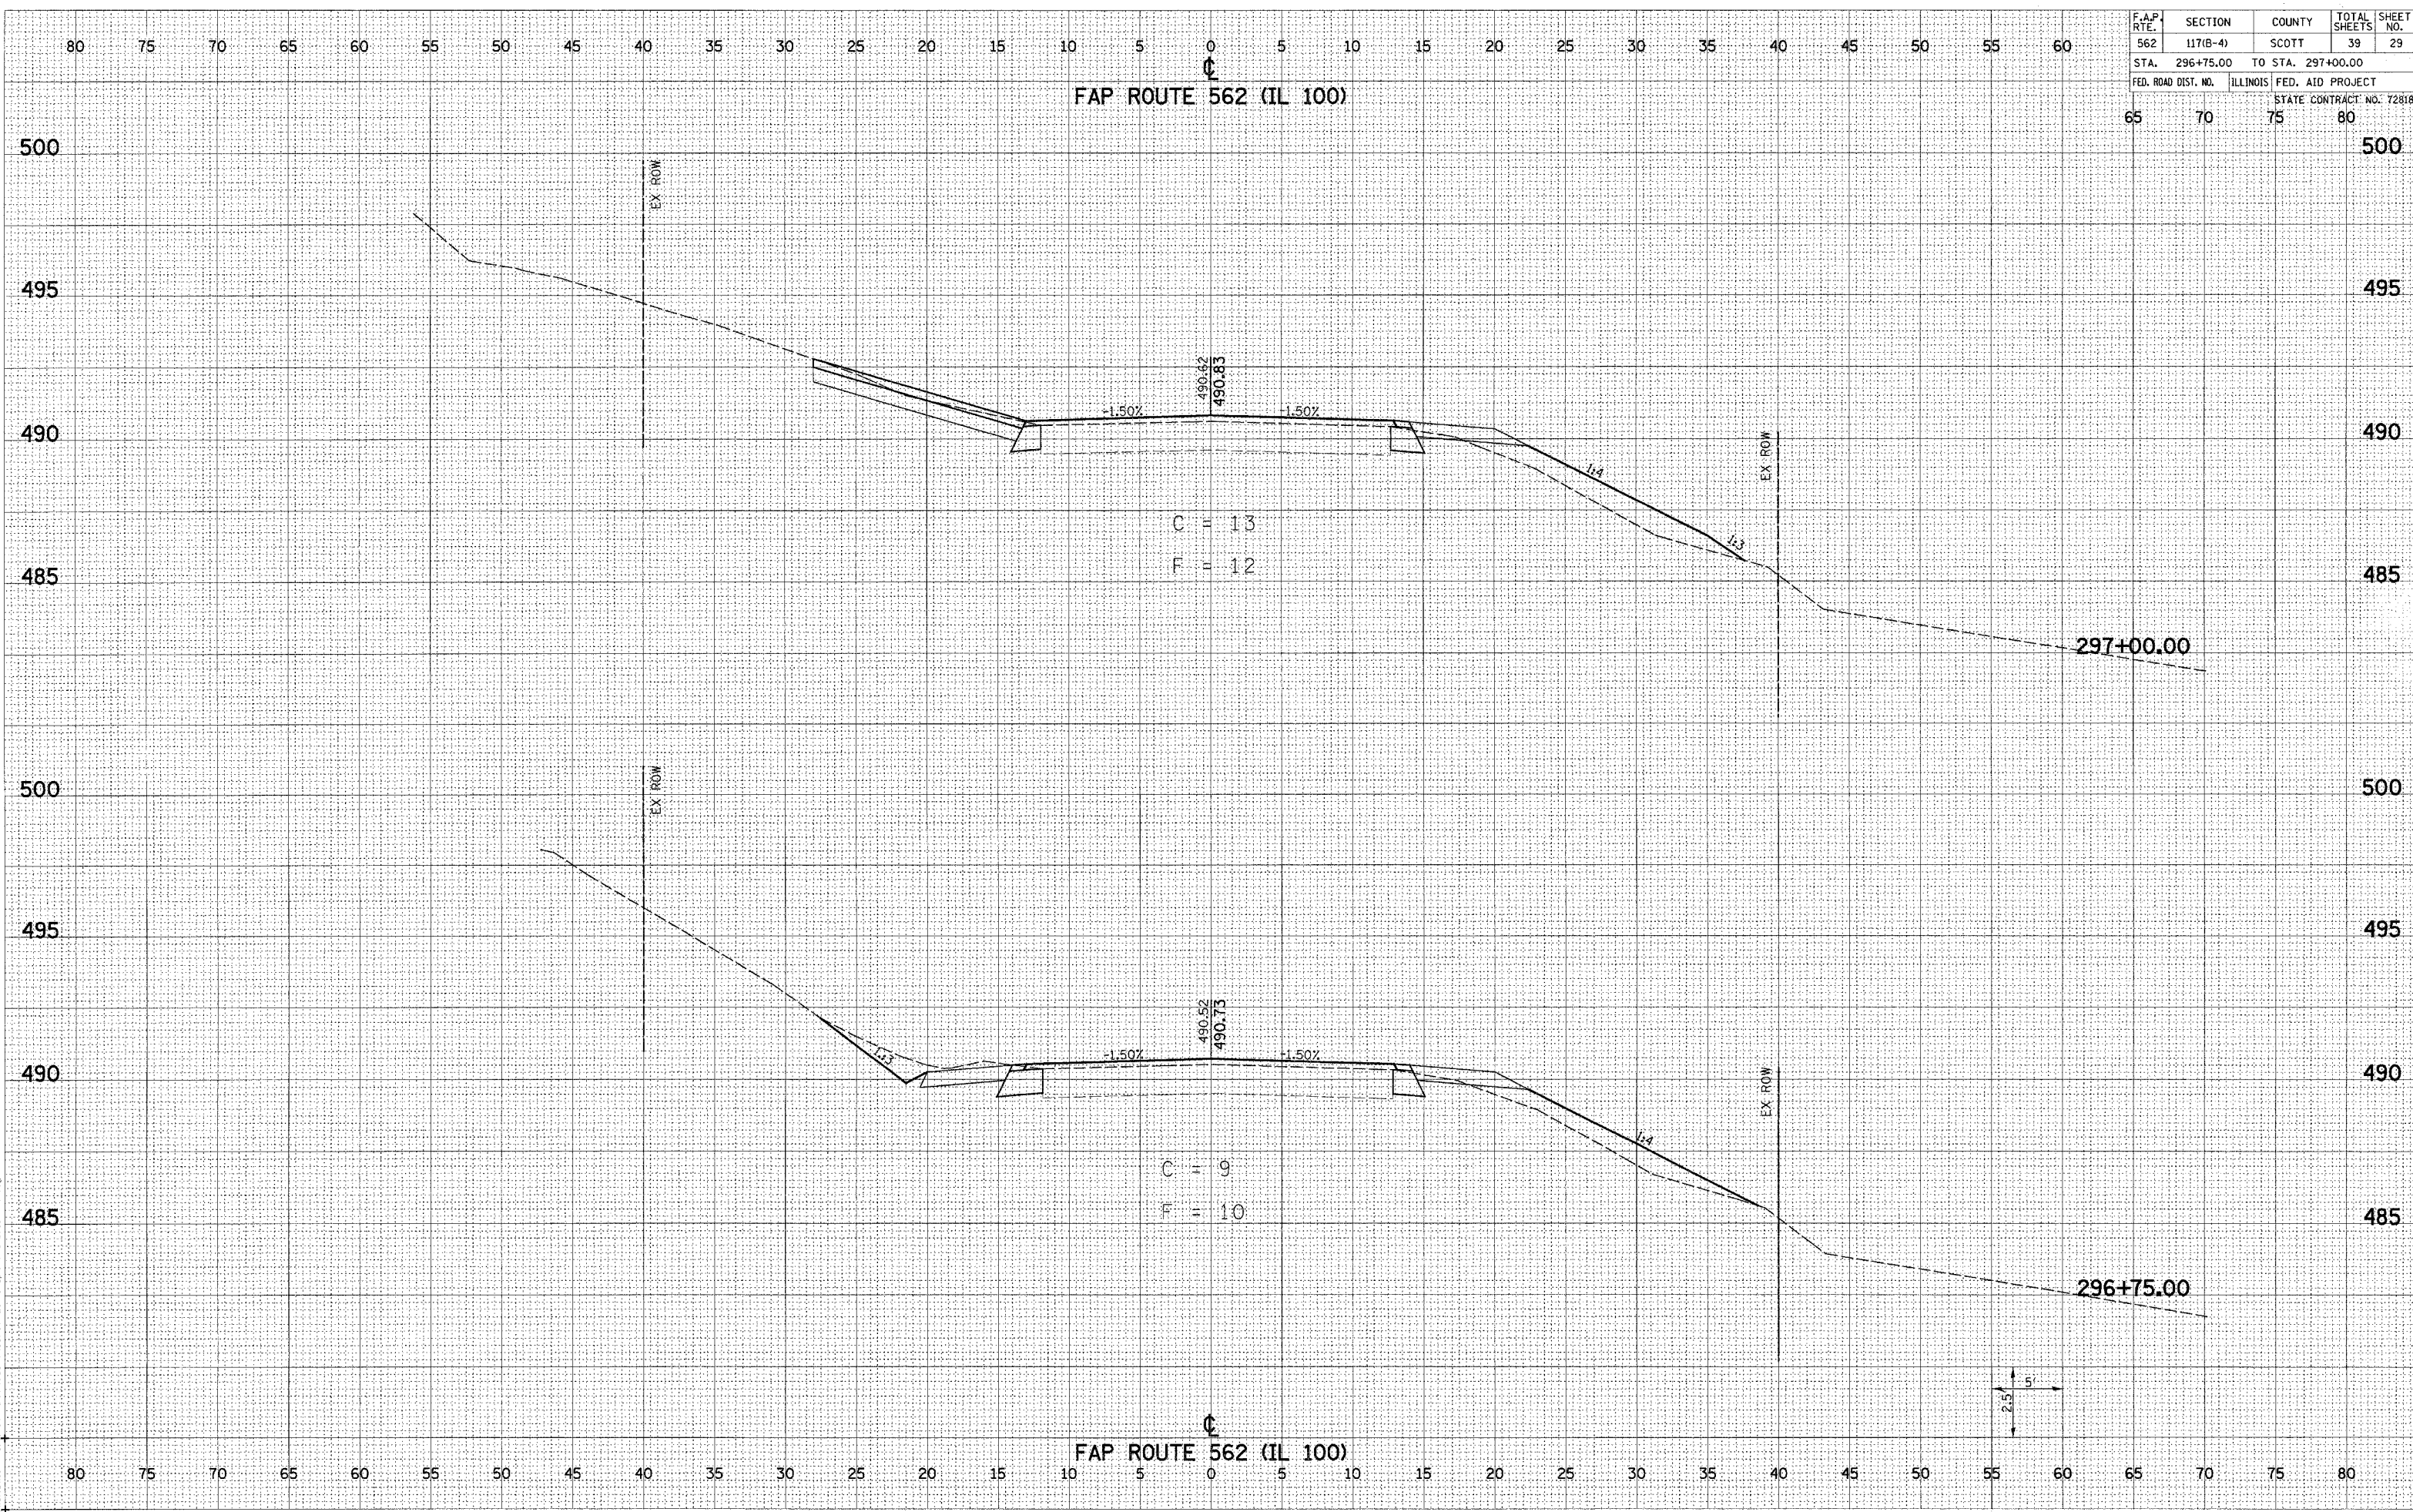

DATE
BY
FINAL SURVEY
SURVEYED
NOTE BOOK
NO.

DATE
BY
ORIGINAL SURVEY
SURVEYED
NOTE BOOK
NO.

Plot Date: 4/27/05
Plot Title: 20258 BM
Plotted By: apattner
Pen Table: 1041.tbl
Filename: s:\0400\1100\cad\1\constr\1\action\plots\1\39_xsbld.dgn