


F.A.P. RTE.	SECTION	COUNTY	TOTAL SHEETS	SHEET NO.
562	117(B-4)	SCOTT	39	35
STA. 301+00.00	TO STA. 301+50.00			
FED. ROAD DIST. NO.	ILLINOIS	FED. AID PROJECT	STATE CONTRACT NO. 72818	
65	70	75	80	

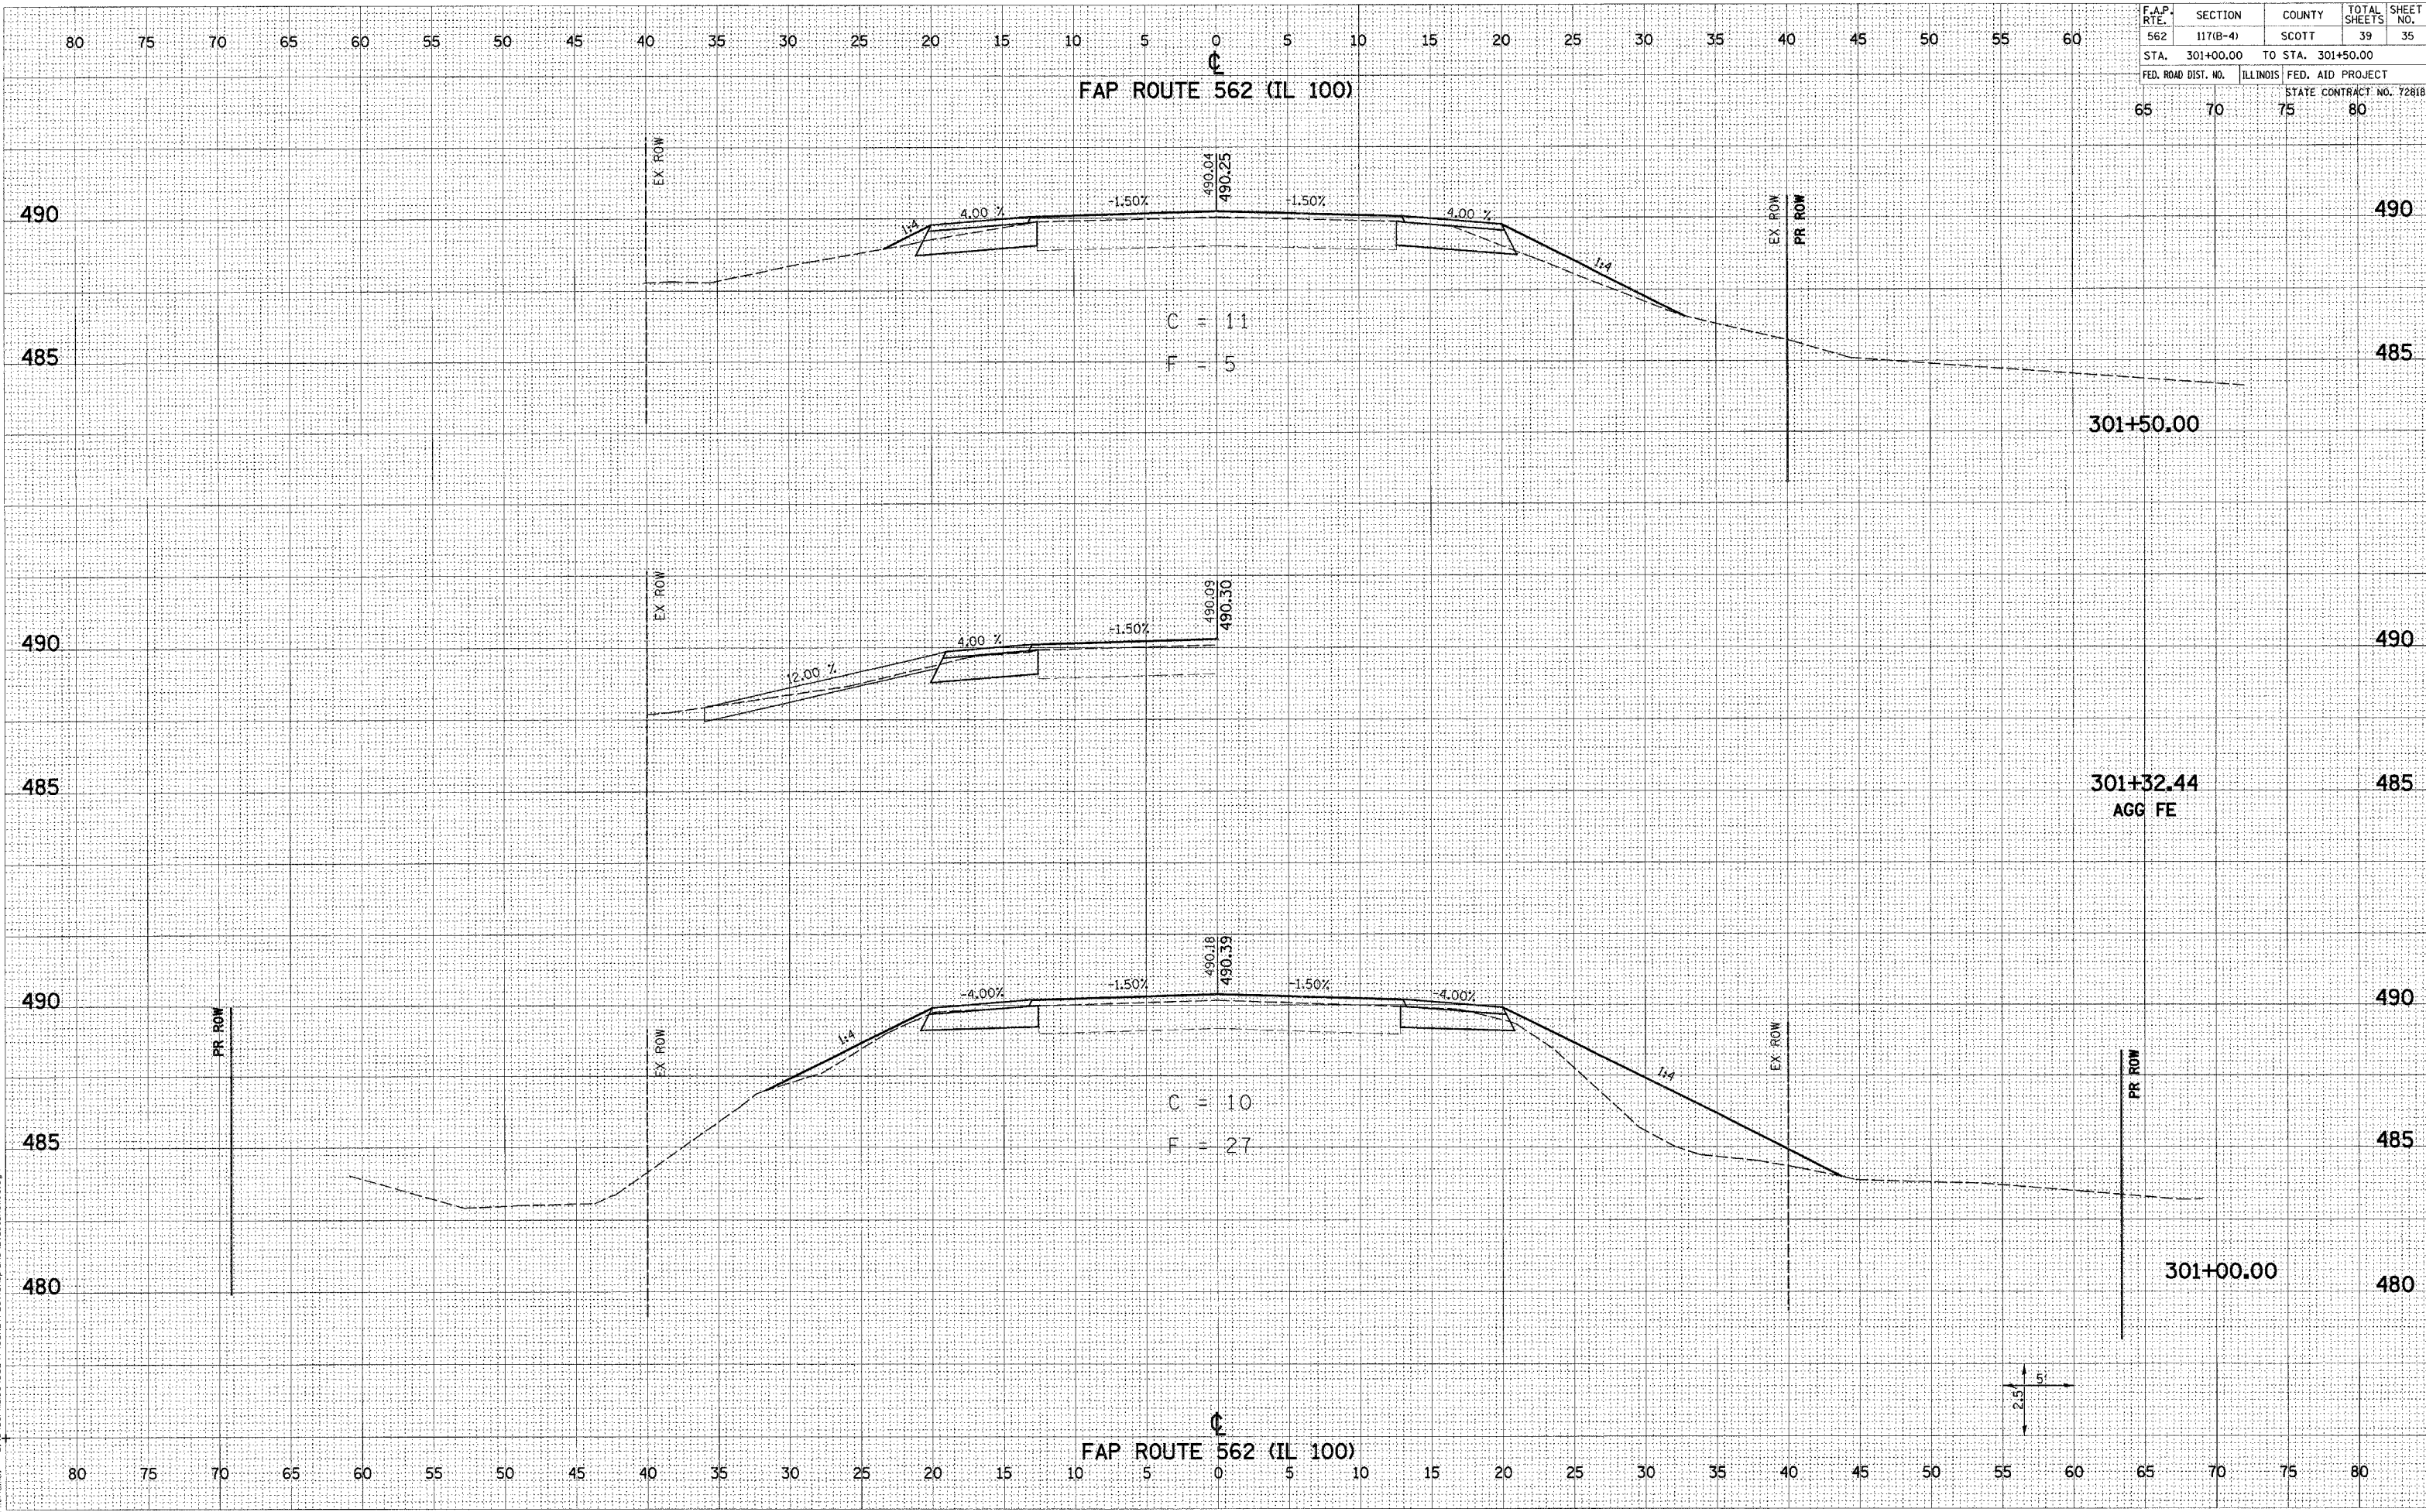

DATE: _____
 BY: _____
 ORIGINAL SURVEYED PLOTTED
 SURVEY PLOTTED
 NOTE BOOK AREAS
 AREAS CHECKED

DATE: _____
 BY: _____
 ORIGINAL SURVEYED PLOTTED
 SURVEY PLOTTED
 NOTE BOOK AREAS
 AREAS CHECKED

Plot Date: 4/27/2005
 Plotted By: g001100a
 Pen Table: g001100a
 File Name: s:\g001100a\cadd\1\construction\plans\27_39_x8100.dgn