


F.A.P. RTE.	SECTION	COUNTY	TOTAL SHEETS	SHEET NO.
562	117(B-4)	SCOTT	39	37
STA. 302+50.00	TO STA. 303+00.00			
FED. ROAD DIST. NO.	ILLINOIS	FED. AID PROJECT	STATE CONTRACT NO. 72818	
65	70	75	80	

DATE	BY
SURVEYED	PLOTTED
NOTE BOOK	AREAS CHECKED
NO.	

DATE	BY
SURVEYED	PLOTTED
NOTE BOOK	AREAS CHECKED
NO.	

Plot Date: 4/27/08
 Plot To: 24x36 in
 Plotted By: jbr
 Pen Table: idot.tbl
 Filename: s:\000\11100\cadd\constr\action_plans\27_38_xb100.dgn

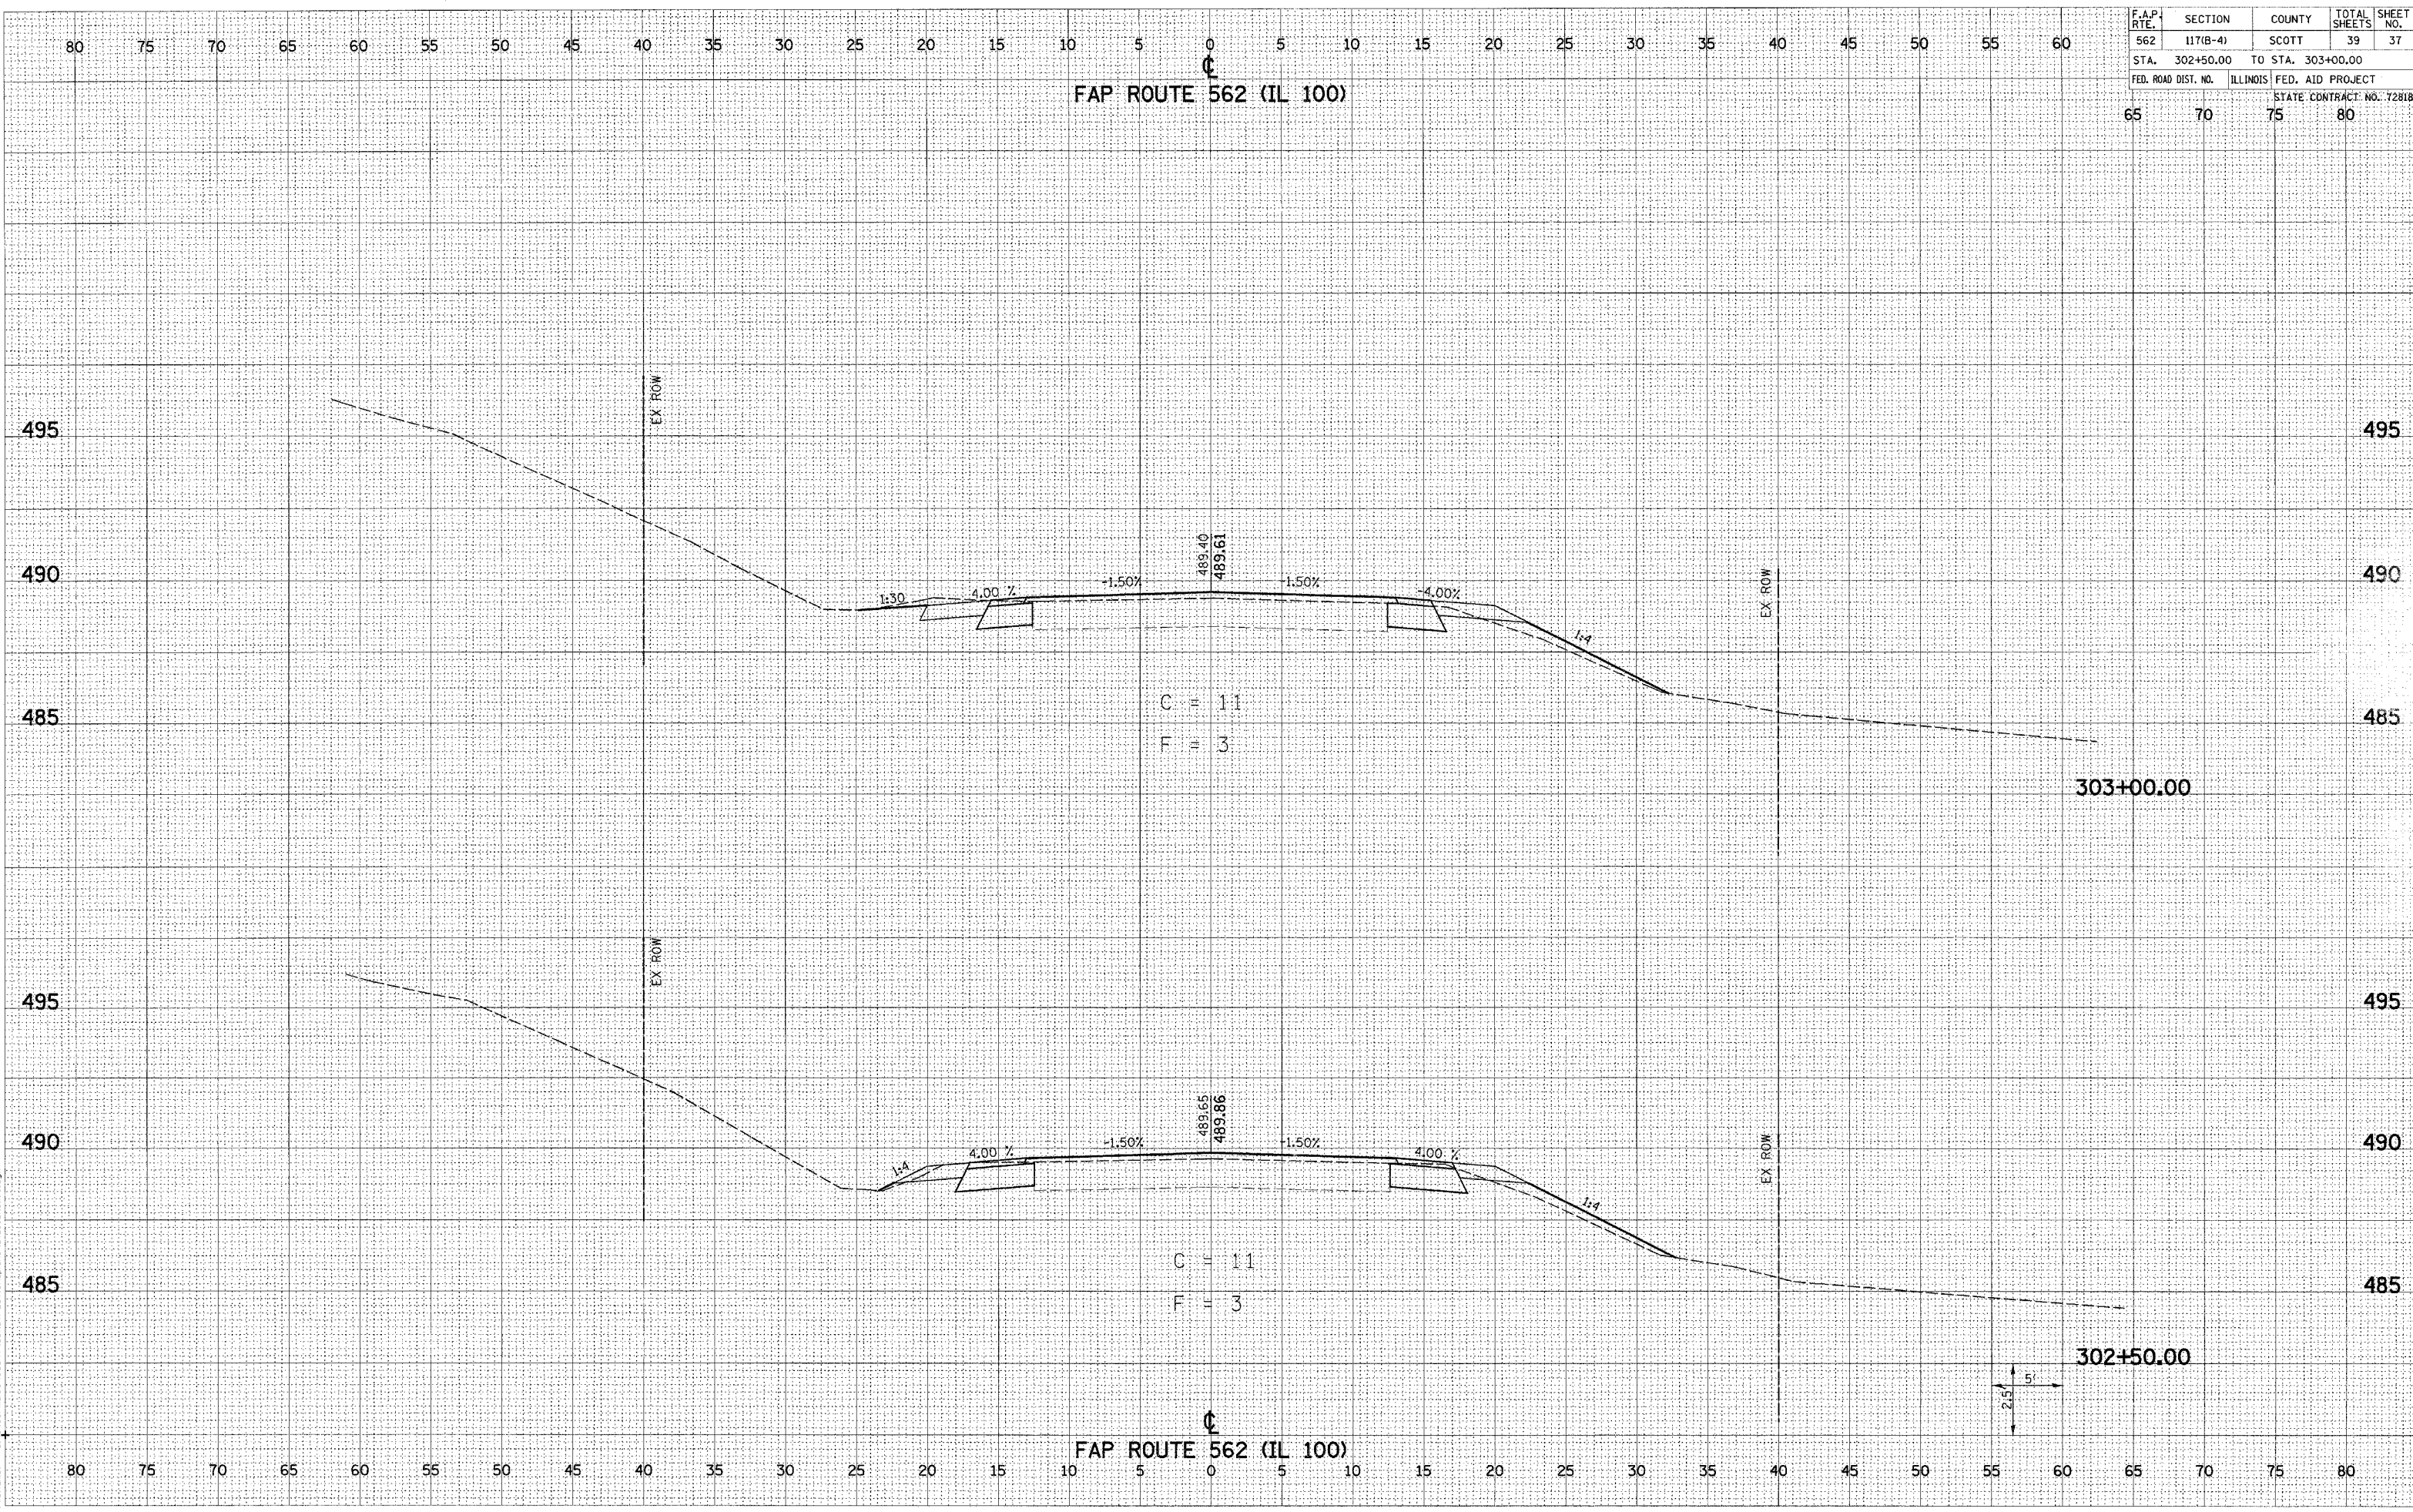

FAP 562 (IL 100) CROSS SECTIONS STA 302+50.00 TO STA 303+00.00