


F.A.P. RTE.	SECTION	COUNTY	TOTAL SHEETS	SHEET NO.
562	117(B-4)	SCOTT	39	38
STA. 303+29.24	TO STA. 303+50.00			
FED. ROAD DIST. NO.	ILLINOIS	FED. AID PROJECT	STATE CONTRACT NO. 72818	
65	70	75	80	

FAP ROUTE 562 (IL 100)

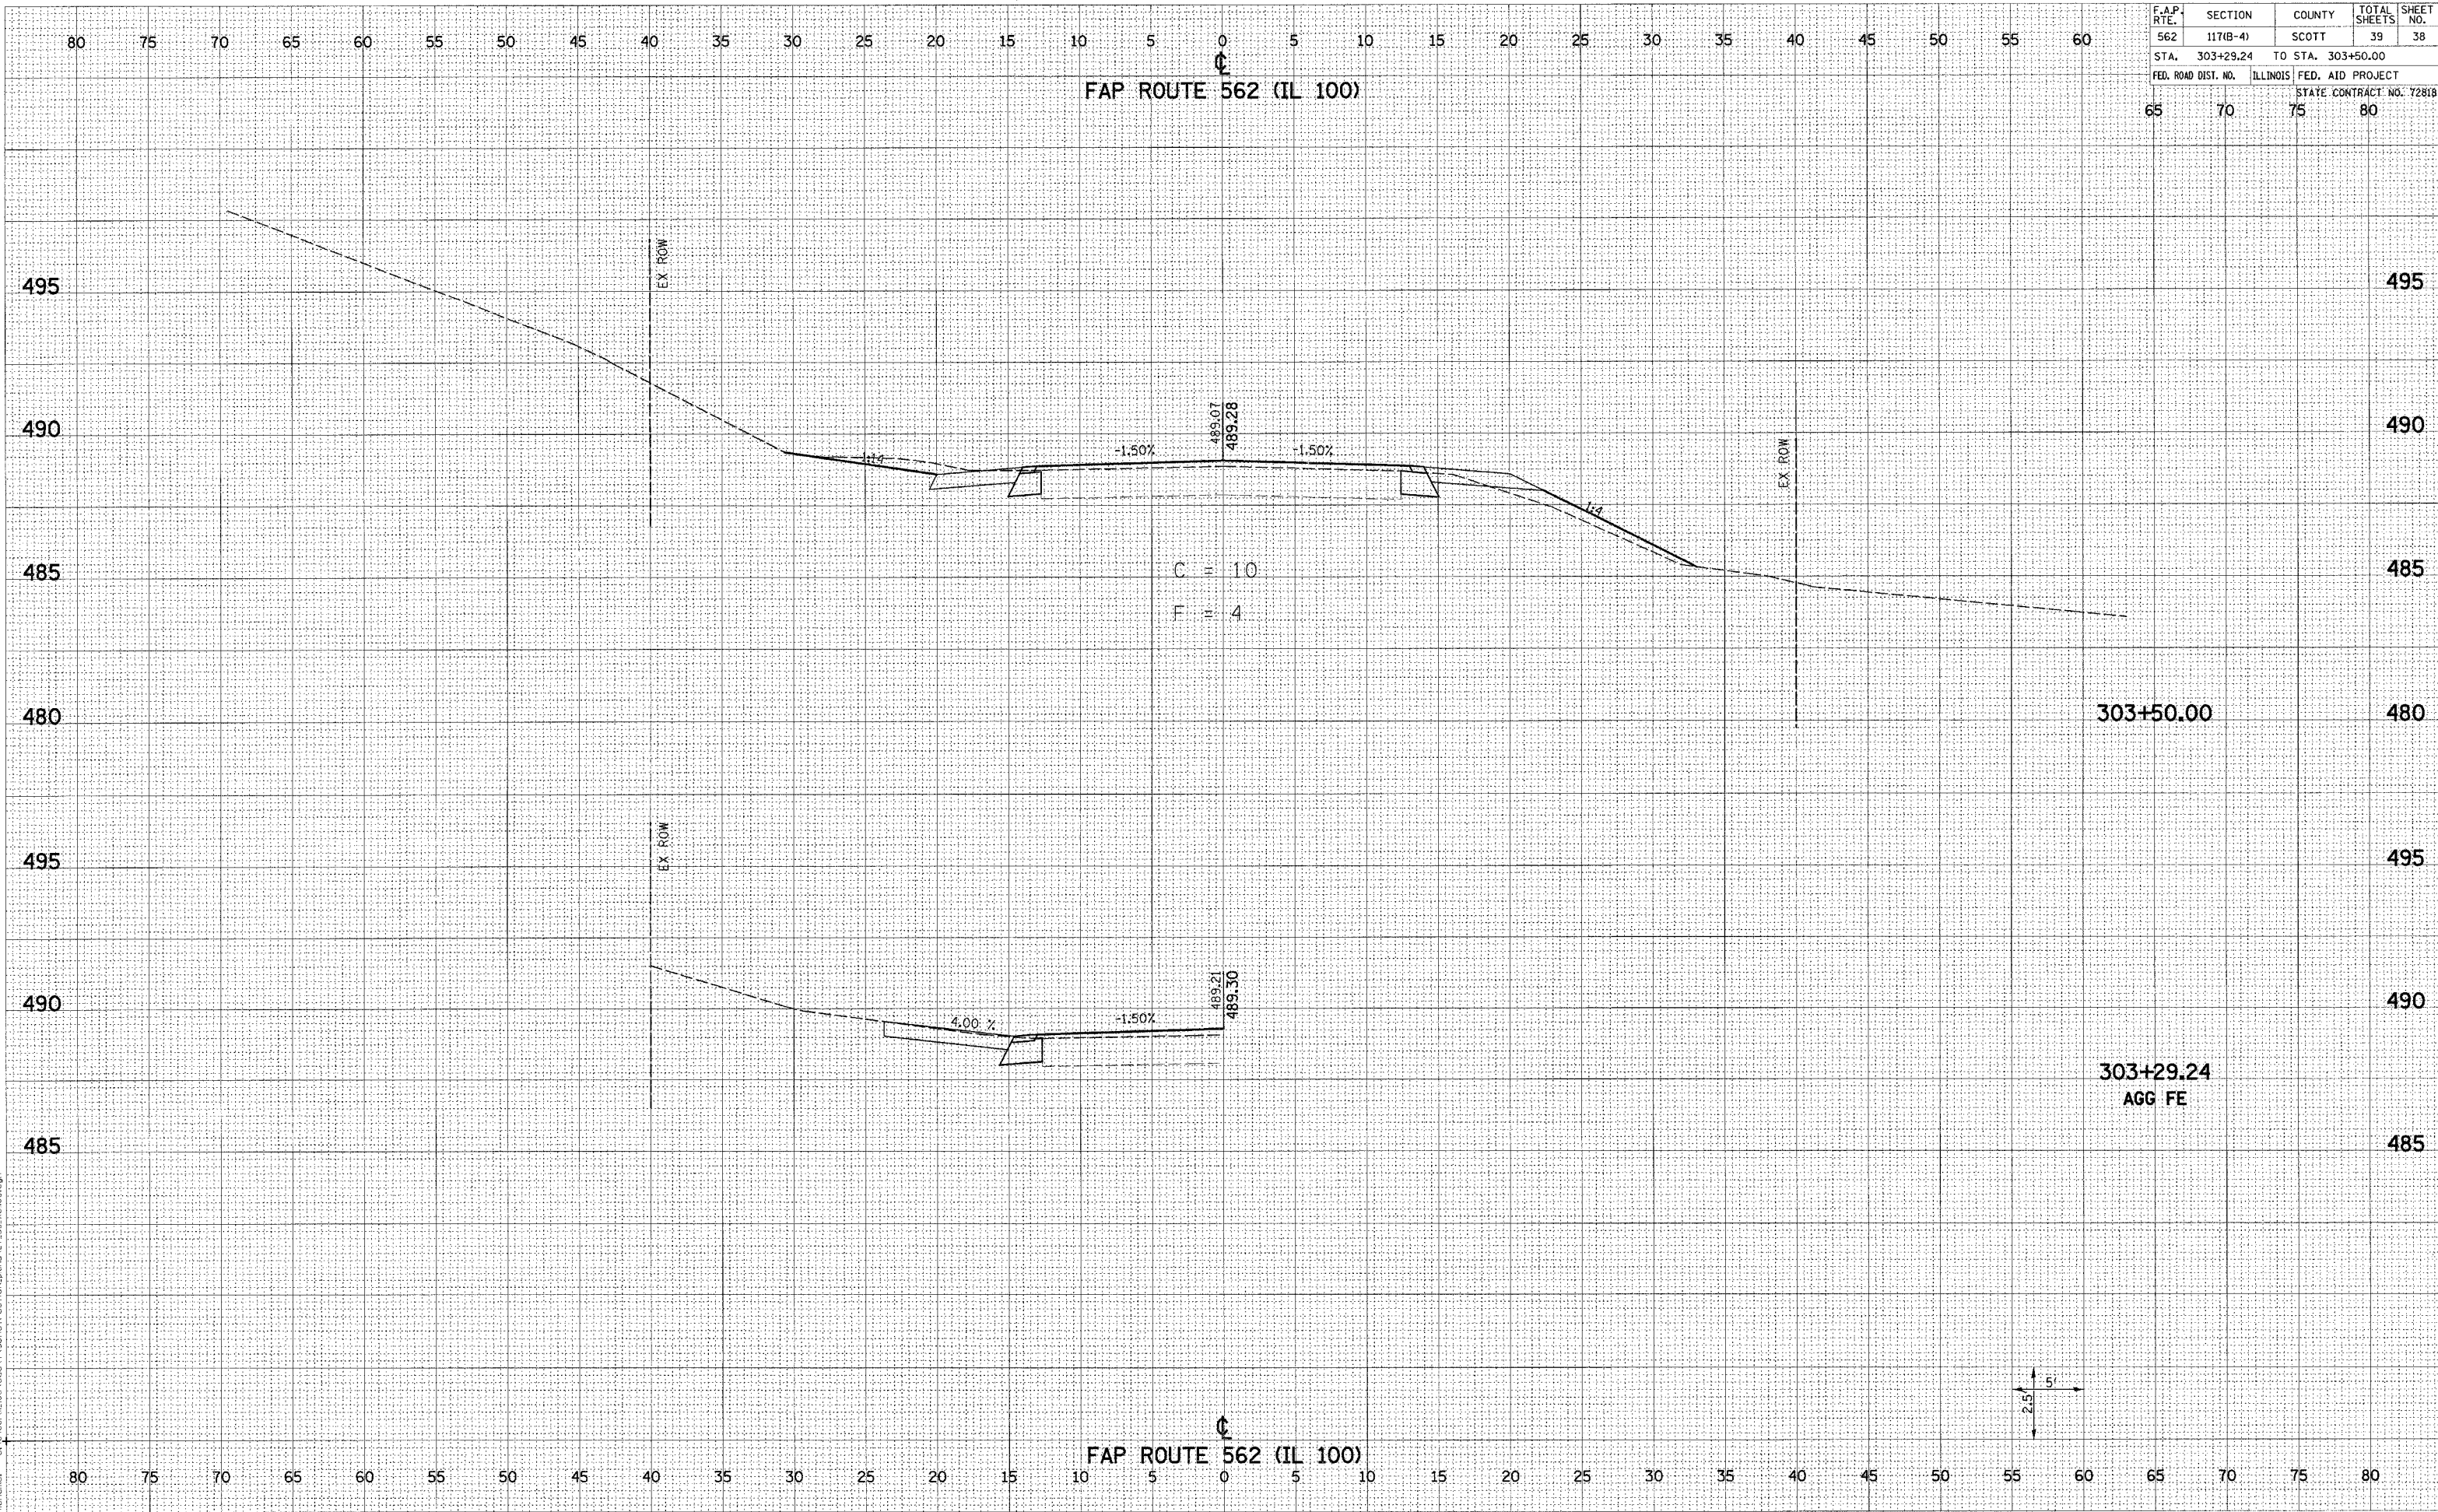

FAP ROUTE 562 (IL 100)



DATE	BY
ORIGINAL SURVEY	SURVEYED
NOTE BOOK	PLOTTED
NO.	AREAS CHECKED

DATE	BY
ORIGINAL SURVEY	SURVEYED
NOTE BOOK	TEMP
NO.	AREAS CHECKED

Plot Date: 4/27/2005  
 Plot File: 20255.dwg  
 Pen Table: 1001.tbl  
 File Name: s:\0400\IL100\cadd\const\function\_dims\27\_38\_xs100.dgn