


F.A.U. ROUTE	SECTION	COUNTY	TOTAL SHEET
120	00-00097-00-CH	MCHENRY	28
	STATE SECTION		NO.
			23
CROSS SECTIONS STA. 47+41.49 TO STA. 48+52.90			
F.H.W.A. REG. 5 ILLINOIS PROJECT NO. F-0305(023)			
83725			

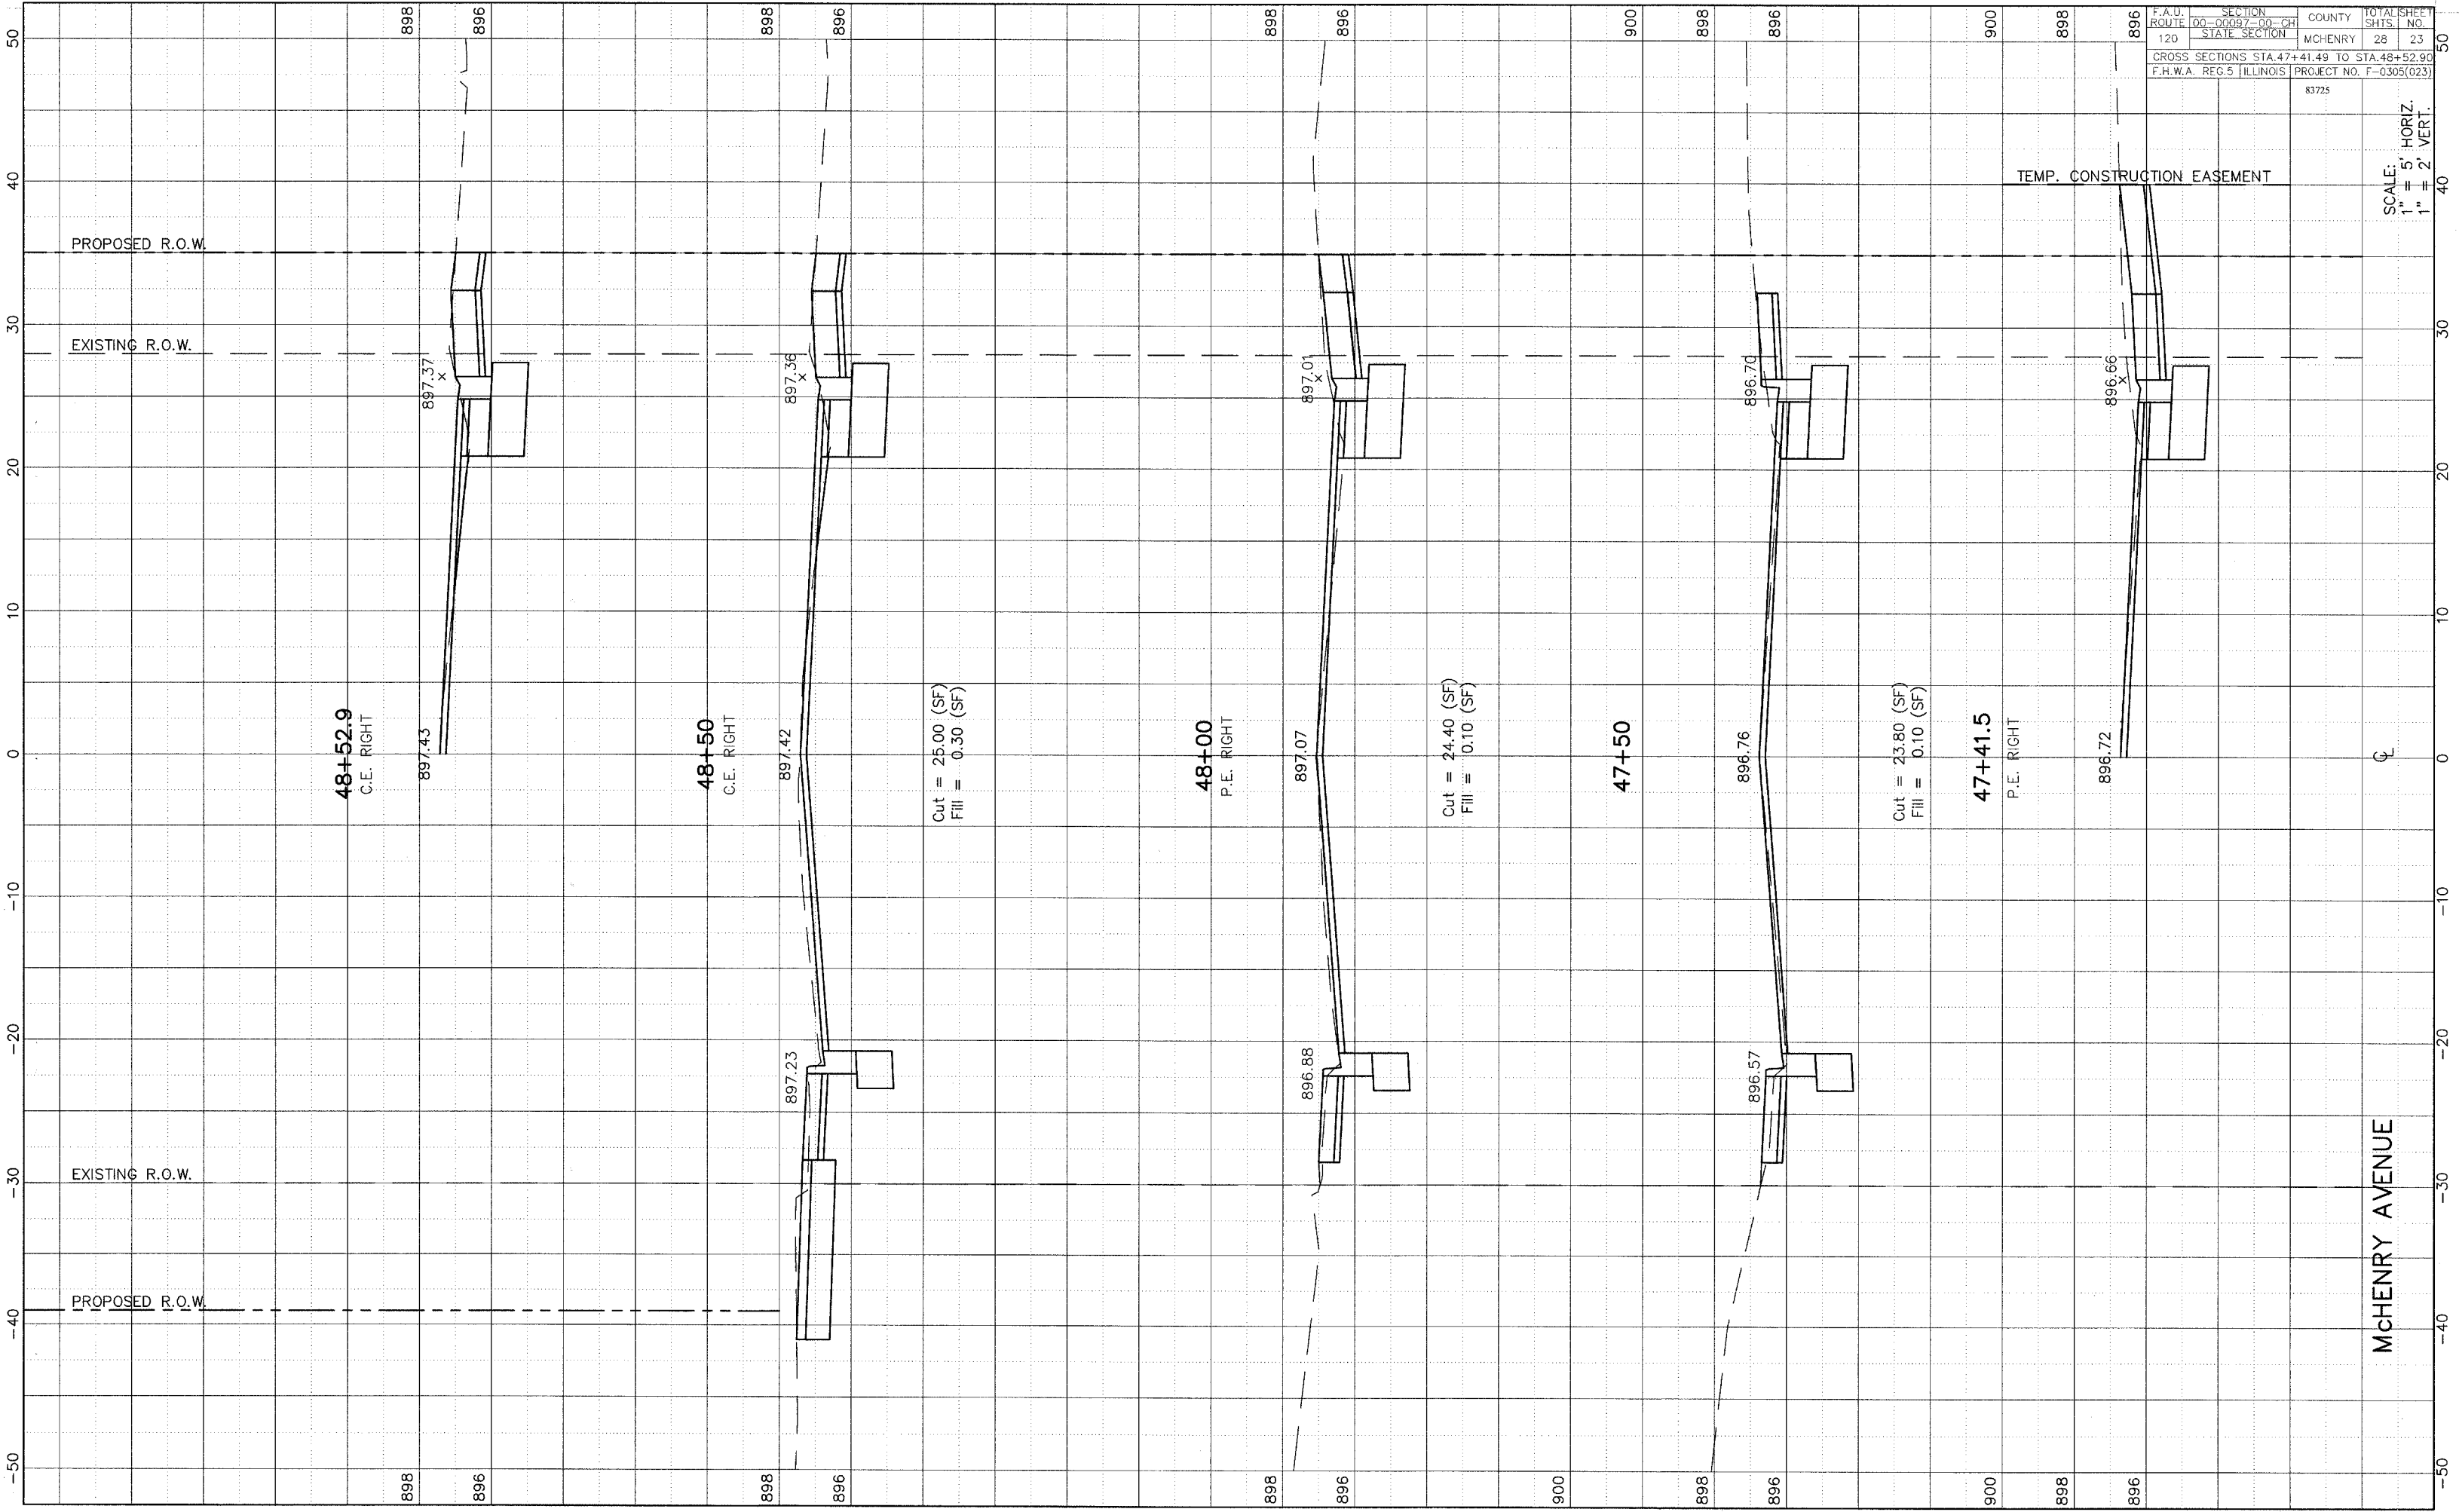

SCALE: 1" = 5' HORIZ.
1" = 2' VERT.