


FAU RTE	SECTION	COUNTY	TOTAL SHEETS	SHEET NO
2832	00-00218-00-FP	COOK	108	100
STA. 58+33.58		TO STA. 59+00.00		
FED. ROAD DIST. NO. 1		ILLINOIS FED. AID PROJECT		

CONTRACT NO. 83773

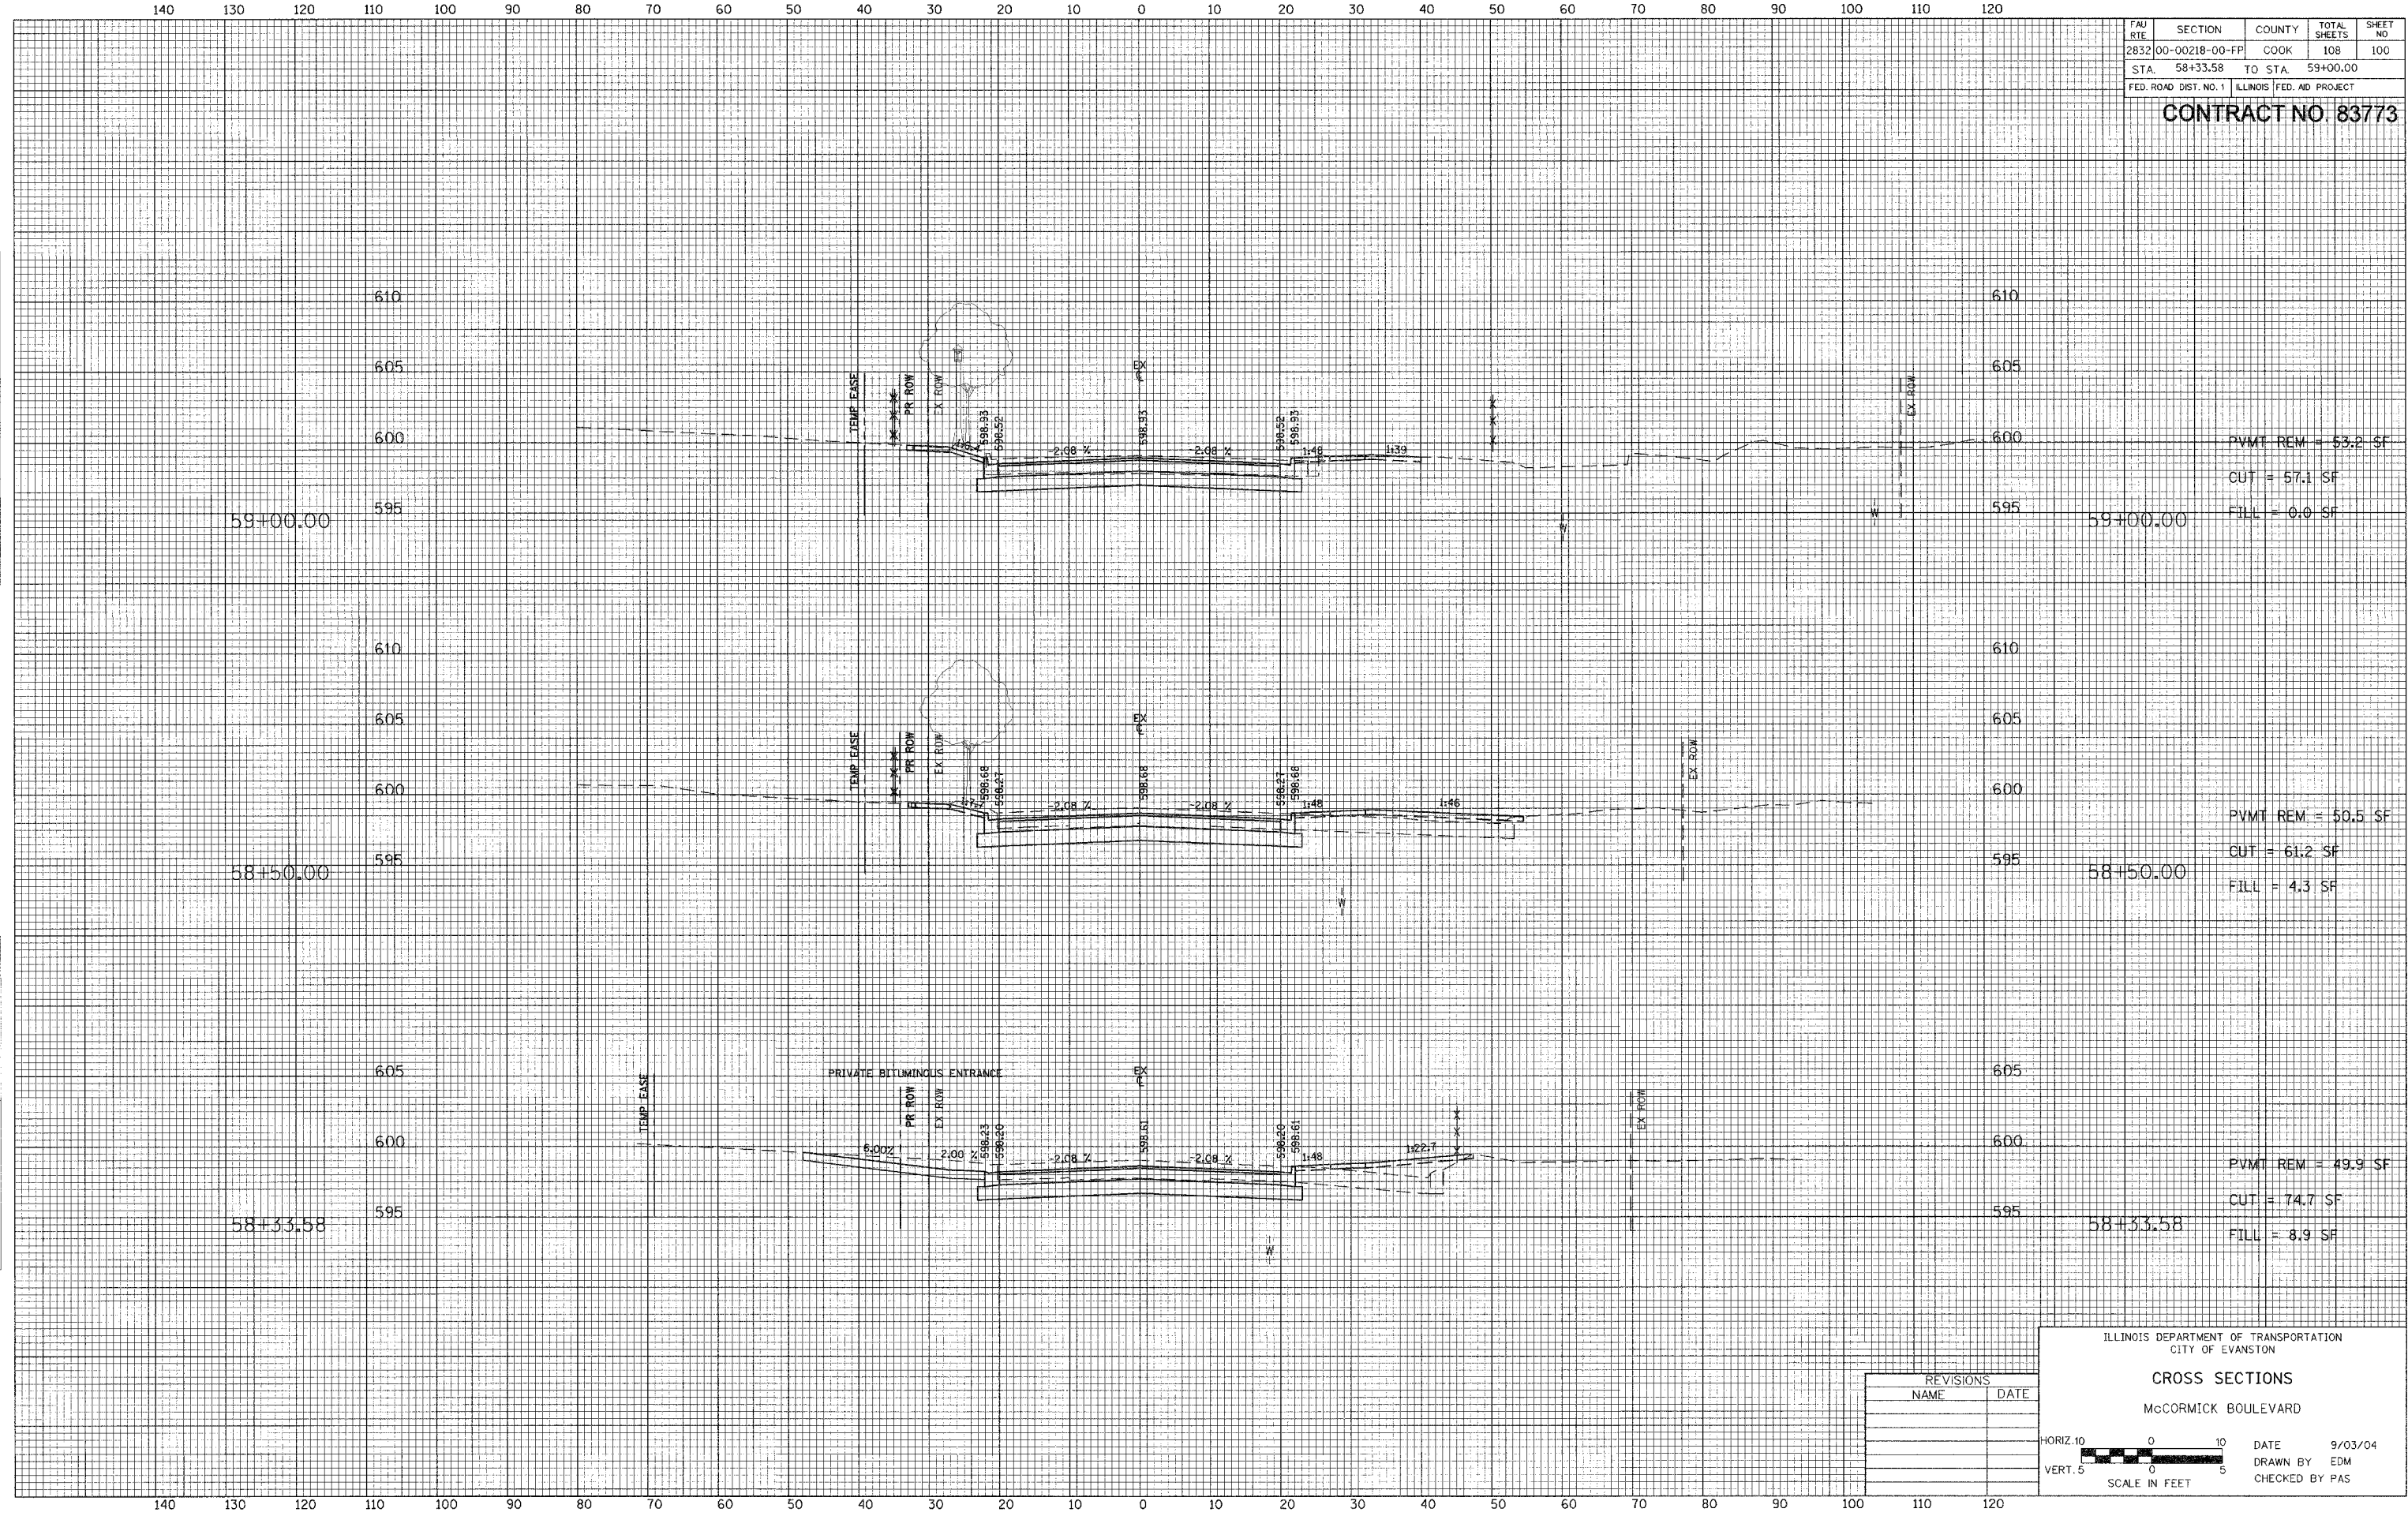

PVMT REM = 53.2 SF
CUT = 57.1 SF
FILL = 0.0 SF

PVMT REM = 50.5 SF
CUT = 61.2 SF
FILL = 4.3 SF

PVMT REM = 49.9 SF
CUT = 74.7 SF
FILL = 8.9 SF

REVISIONS	
NAME	DATE

ILLINOIS DEPARTMENT OF TRANSPORTATION
CITY OF EVANSTON

CROSS SECTIONS
McCORMICK BOULEVARD

HORIZ. 10 0 10
VERT. 5 0 5
SCALE IN FEET

DATE 9/03/04
DRAWN BY EDM
CHECKED BY PAS