
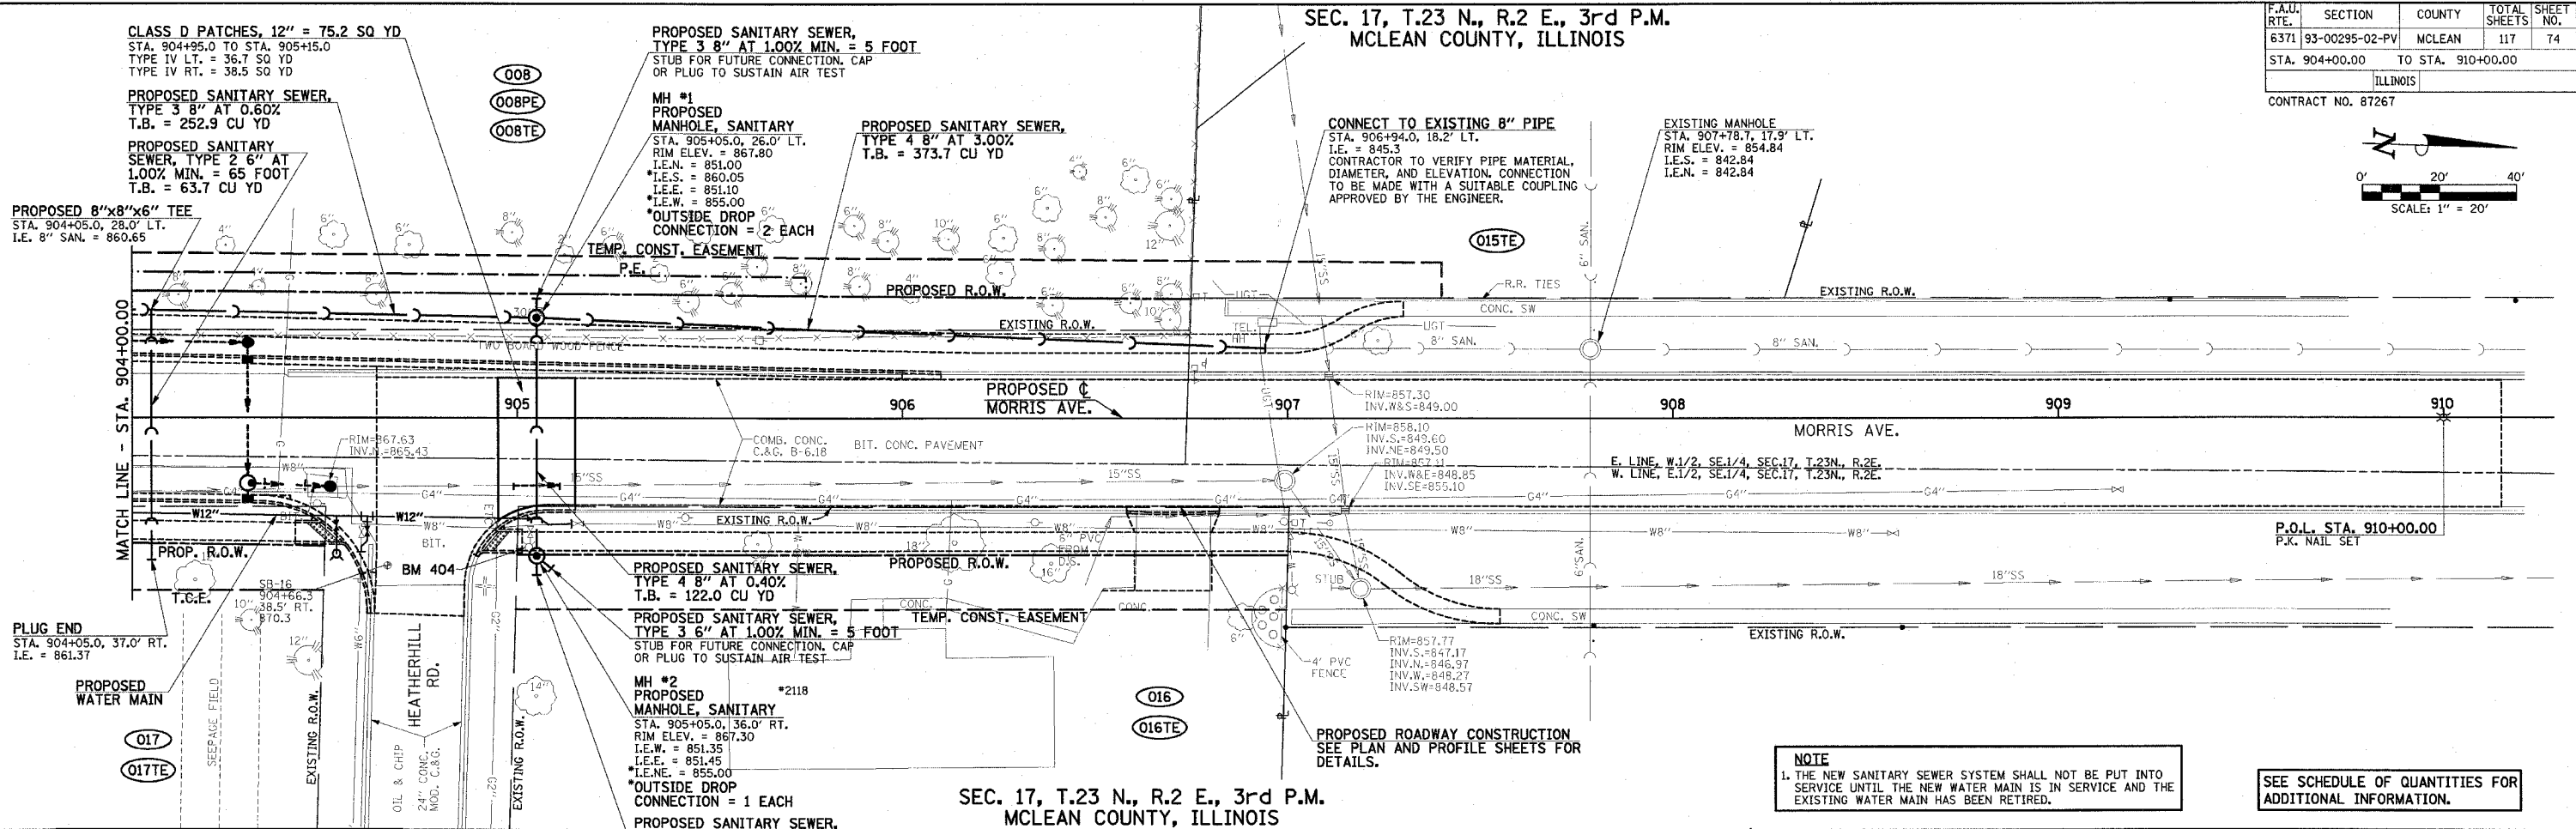


SEC. 17, T.23 N., R.2 E., 3rd P.M.
MCLEAN COUNTY, ILLINOIS

F.A.U. RTE.	SECTION	COUNTY	TOTAL SHEETS	SHEET NO.
6371	93-00295-02-PV	MCLEAN	117	74
STA. 904+00.00		TO STA. 910+00.00		
ILLINOIS				
CONTRACT NO. 87267				

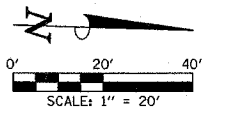

DATE: _____
BY: _____
CHECKED: _____
DATE: _____
NO. _____

DATE: _____
BY: _____
CHECKED: _____
DATE: _____
NO. _____

