


FINAL SURVEY SURVEYED BY DATE
 NOTE BOOK NO. TEMPLATE AREAS CHECKED

ORIGINAL SURVEY SURVEYED BY DATE
 NOTE BOOK NO. TEMPLATE AREAS CHECKED

F.A.U. RTE.	SECTION	COUNTY	TOTAL SHEETS	SHEET NO.
6371	93-00295-02-PV	MCLEAN	117	102
STA. 236+35.00		TO STA. 238+48.70		
ILLINOIS				
CONTRACT NO. 87247				

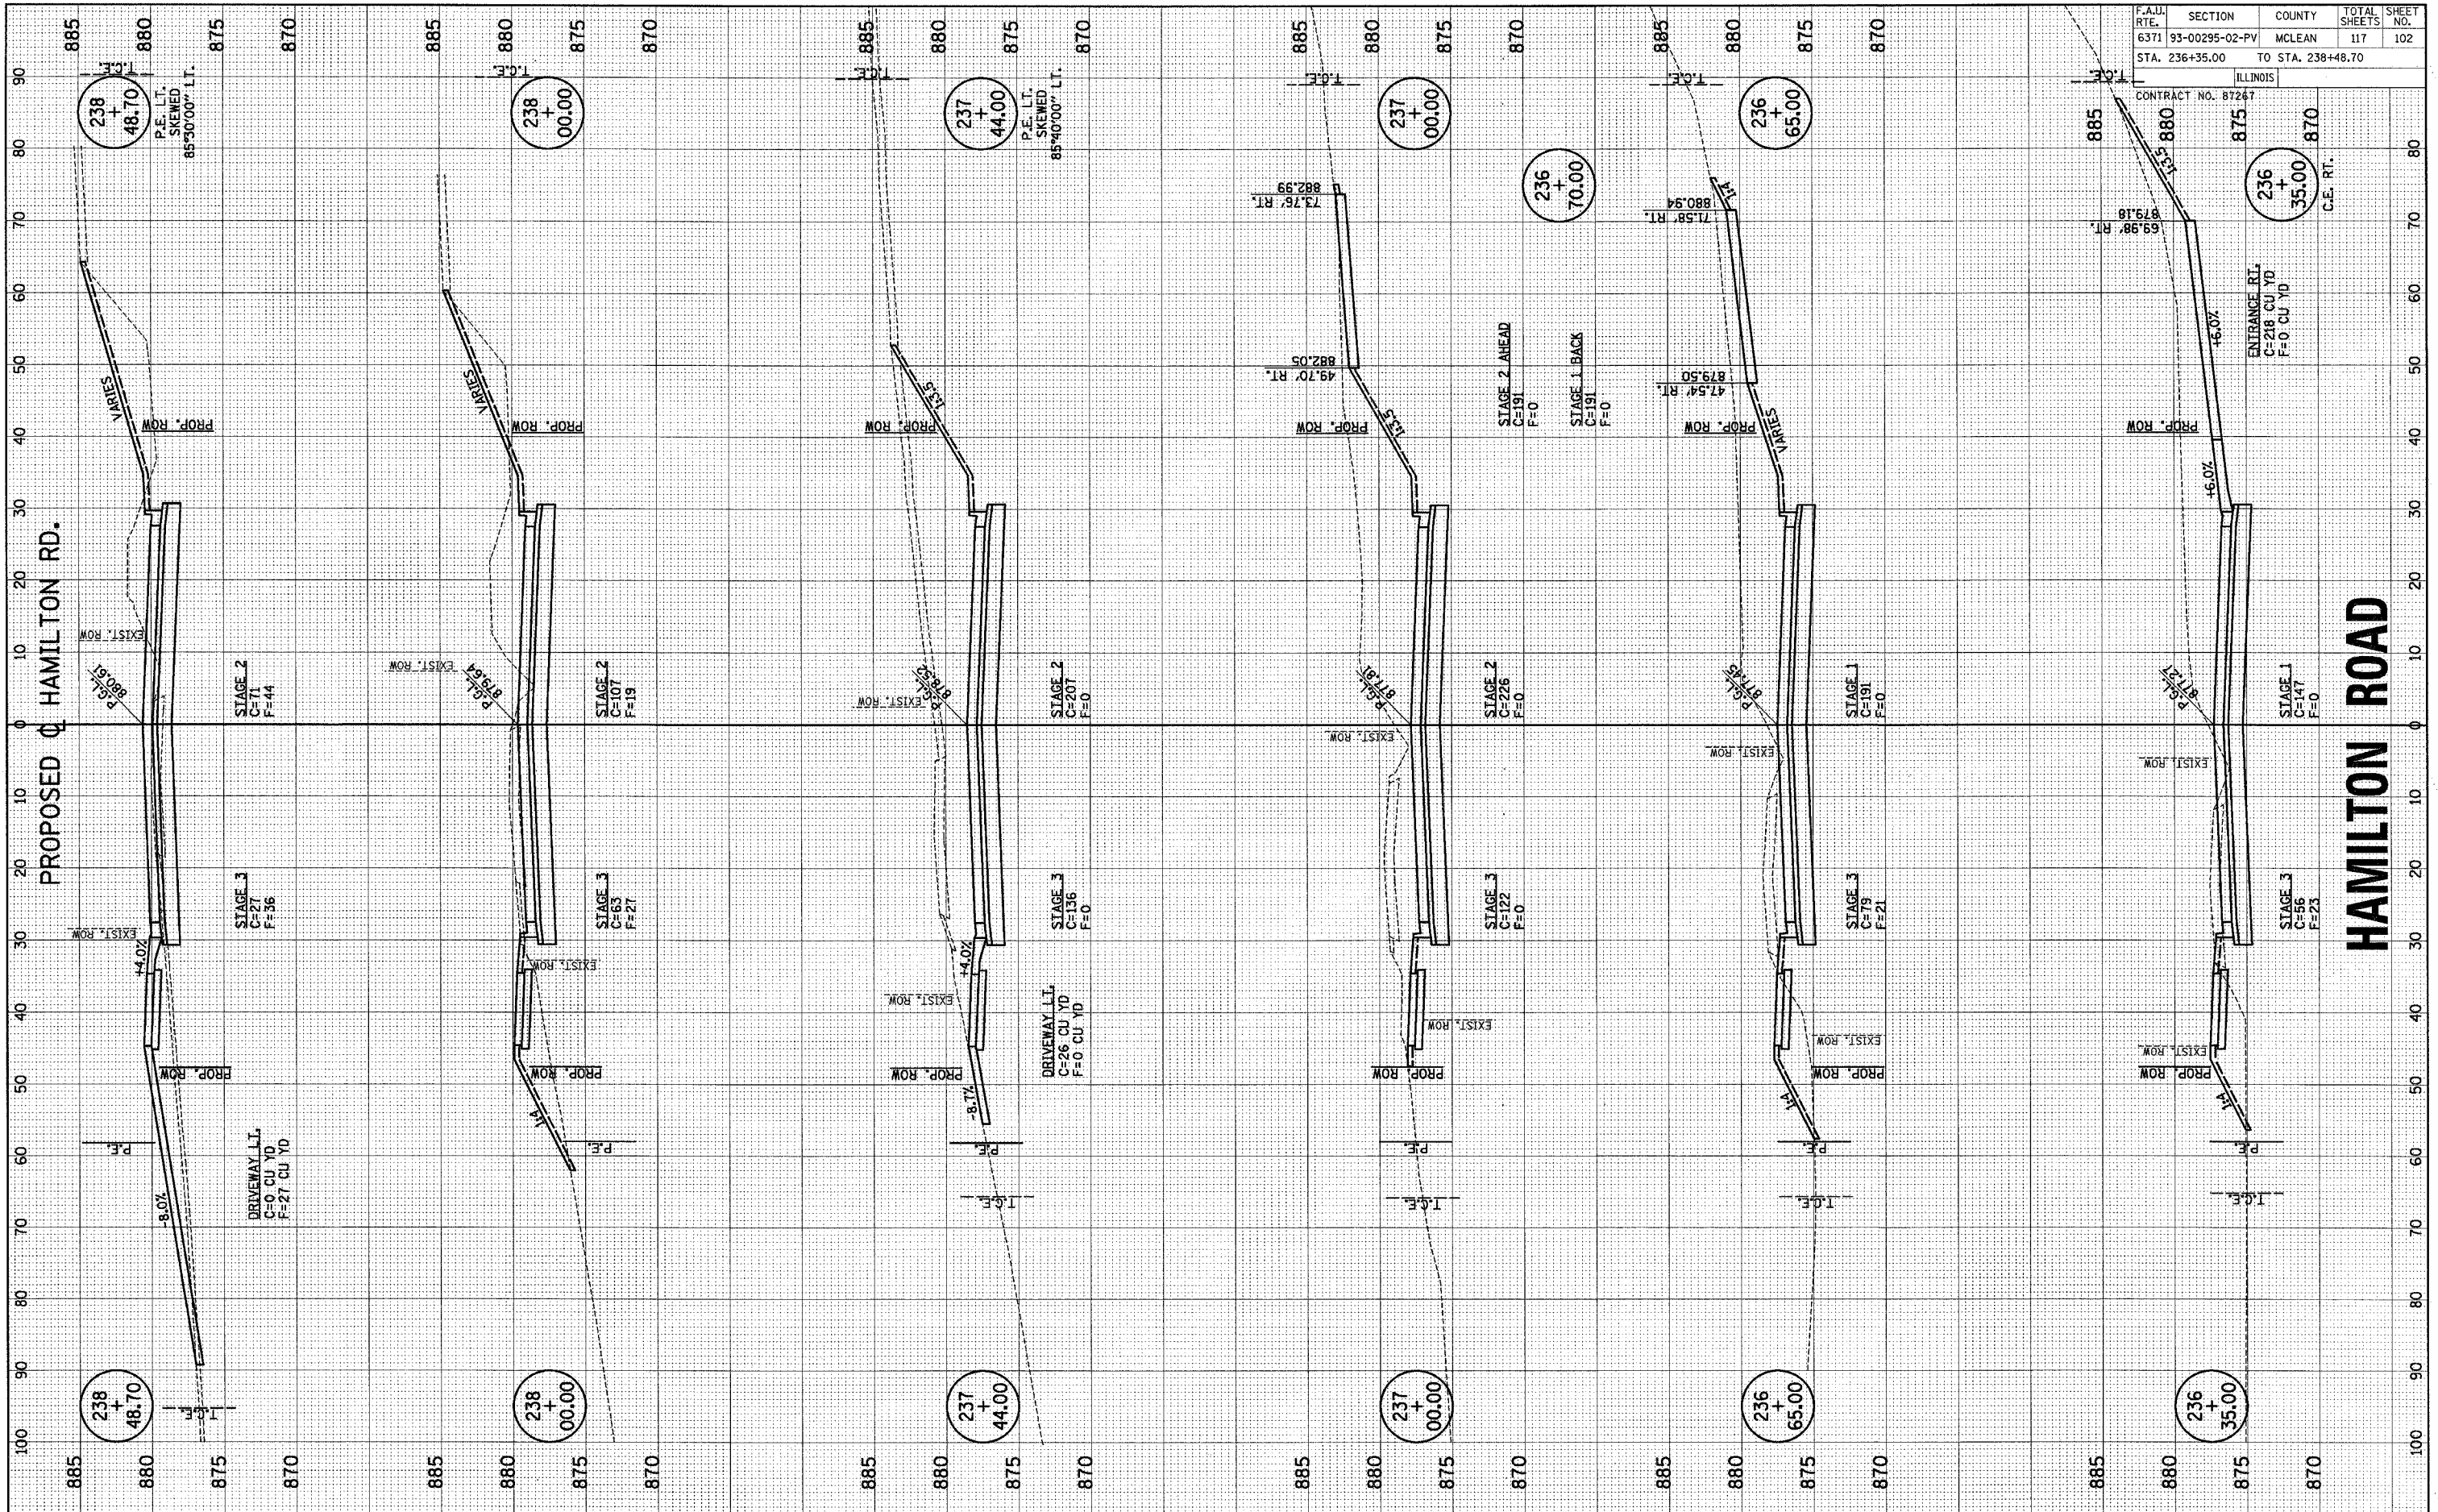

P:\B1091\GEOPAK\2\FILES\HAMSSHT.DGN