


FINAL SURVEY
 SURVEYED BY
 DATE
 NOTE BOOK NO.
 TEMPLATE AREAS CHECKED

ORIGINAL SURVEY
 SURVEYED BY
 DATE
 NOTE BOOK NO.
 TEMPLATE AREAS CHECKED

F.A.U. RTE.	SECTION	COUNTY	TOTAL SHEETS	SHEET NO.
6371	93-00295-02-PV	MCLEAN	117	108
STA. 885+00.00		TO STA. 888+00.00		
ILLINOIS				

CONTRACT NO. 87267

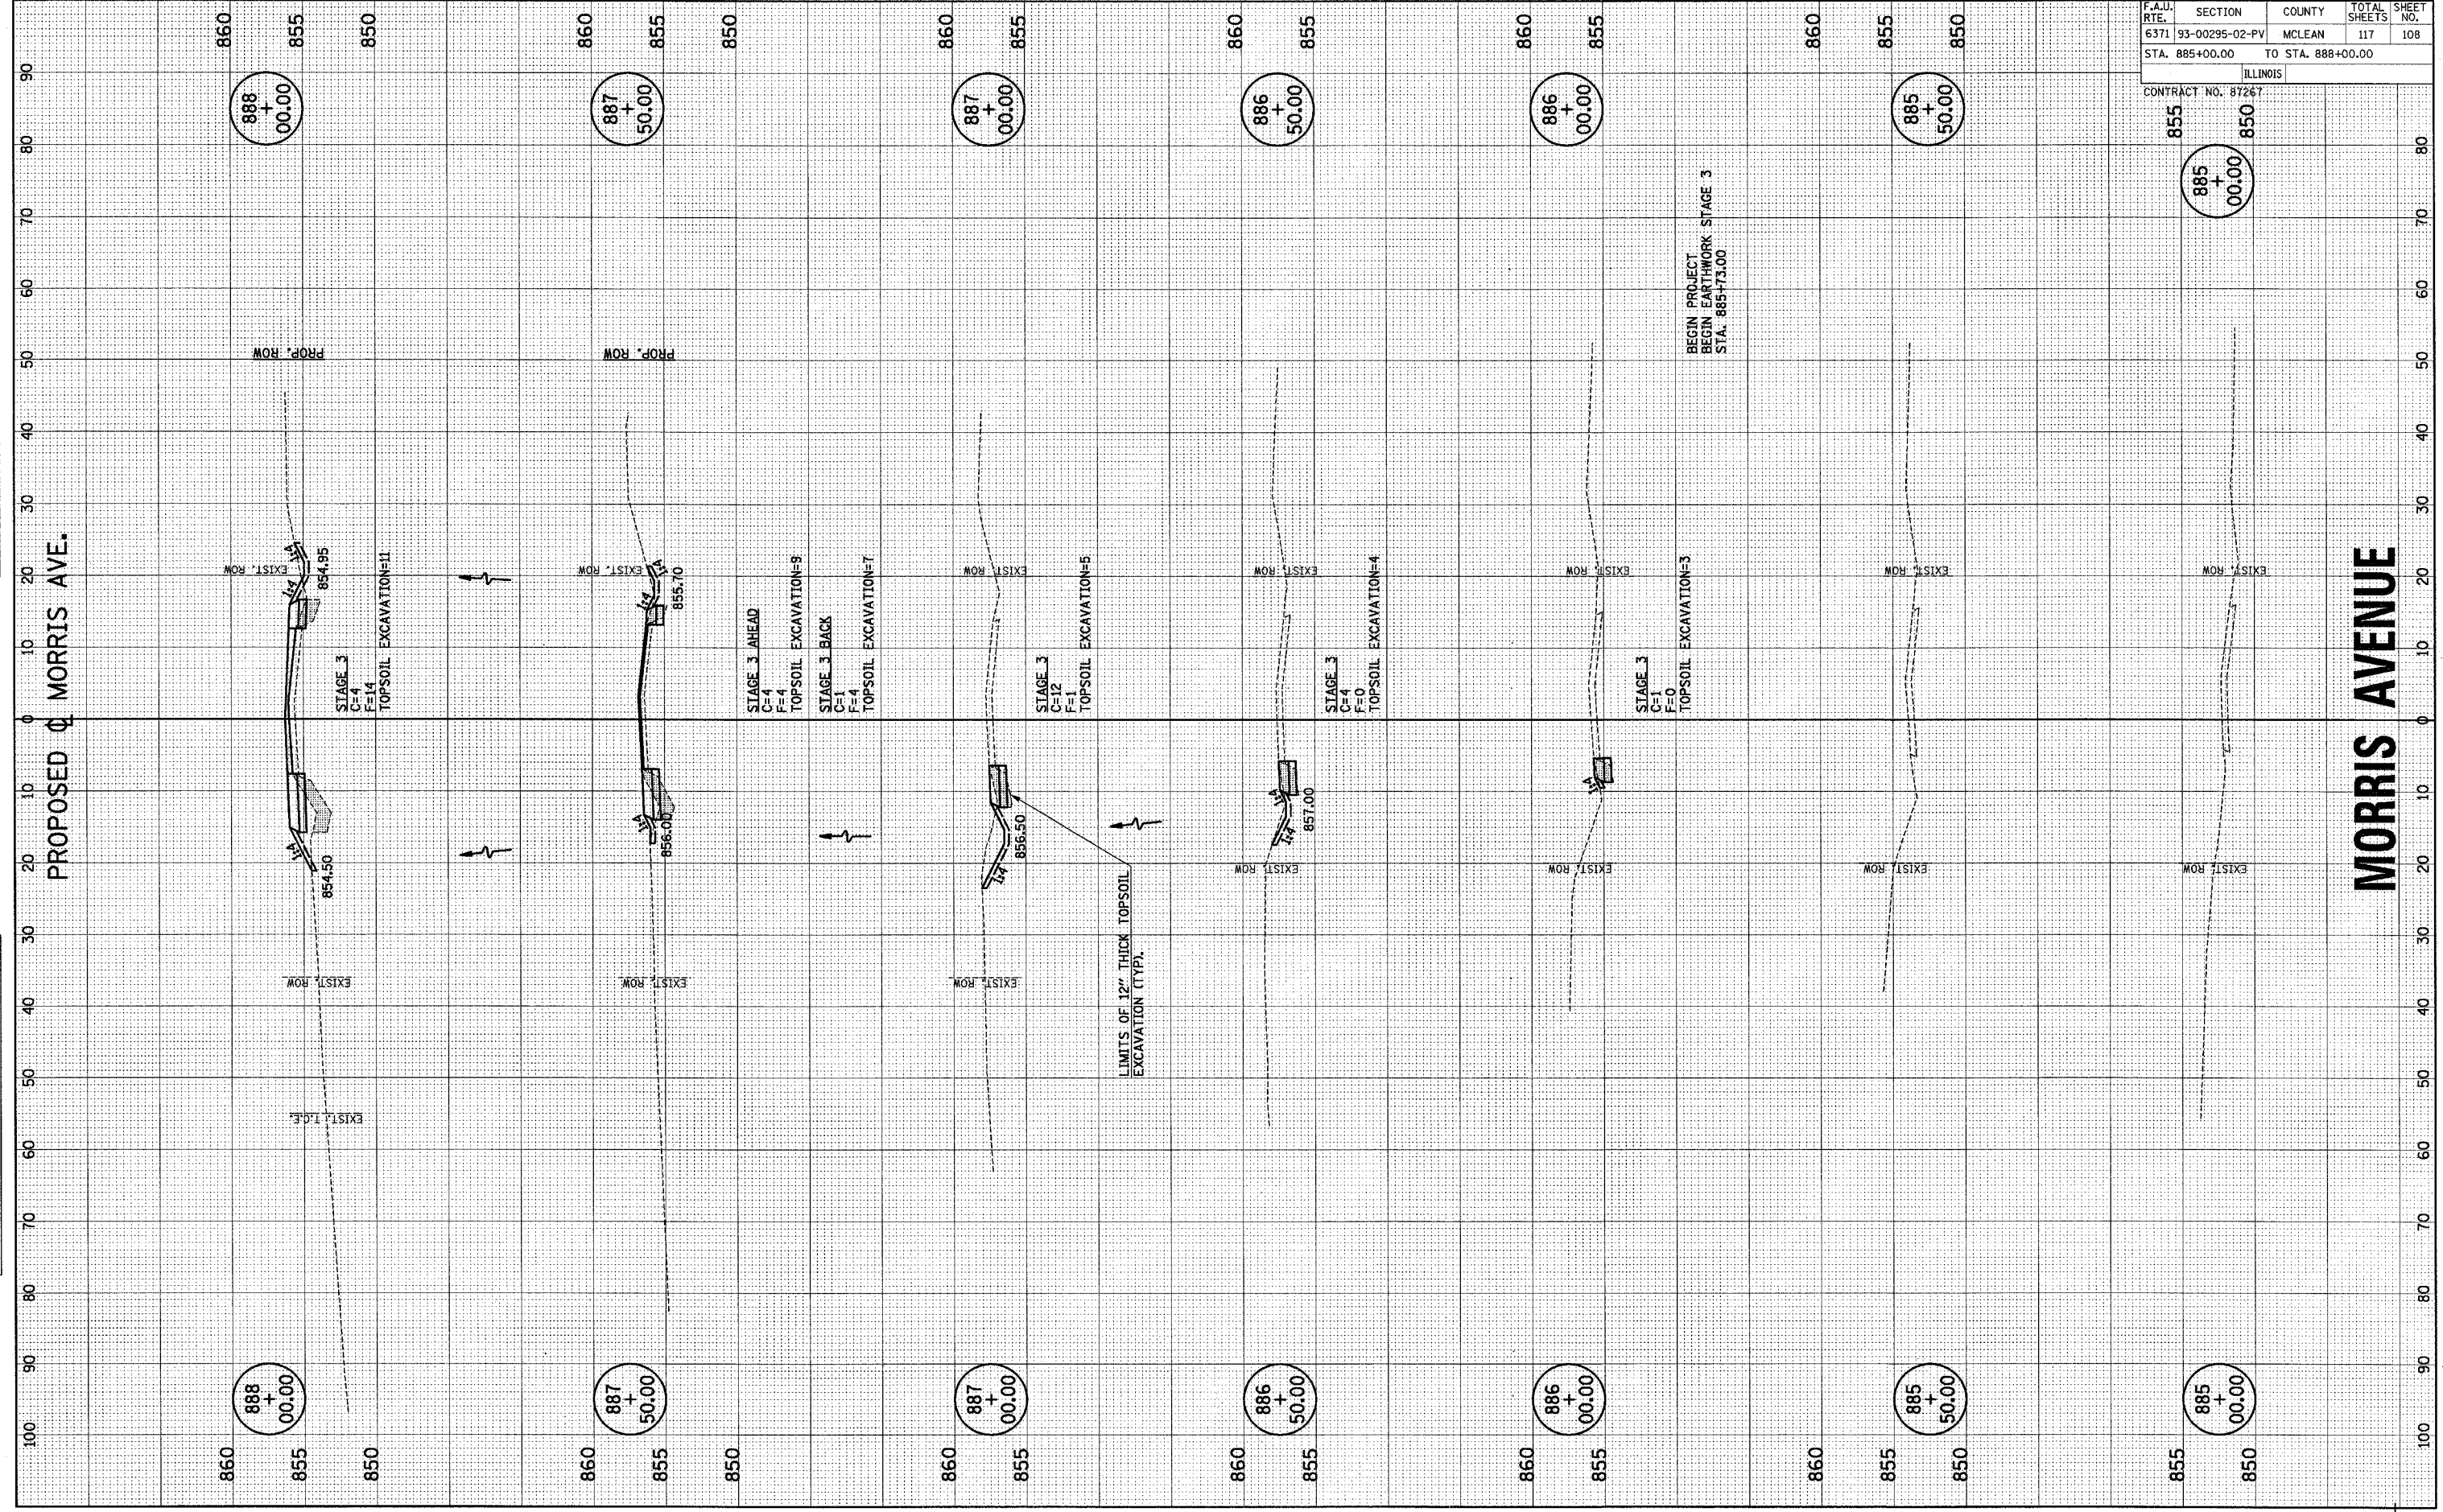

P:\B11091\GEOPAK\2DFILES\MORRISXSST.DGN