


SECTION	COUNTY	TOTAL SHEETS	SHEET NO.
99-00124-01-PV	COLES	157	109

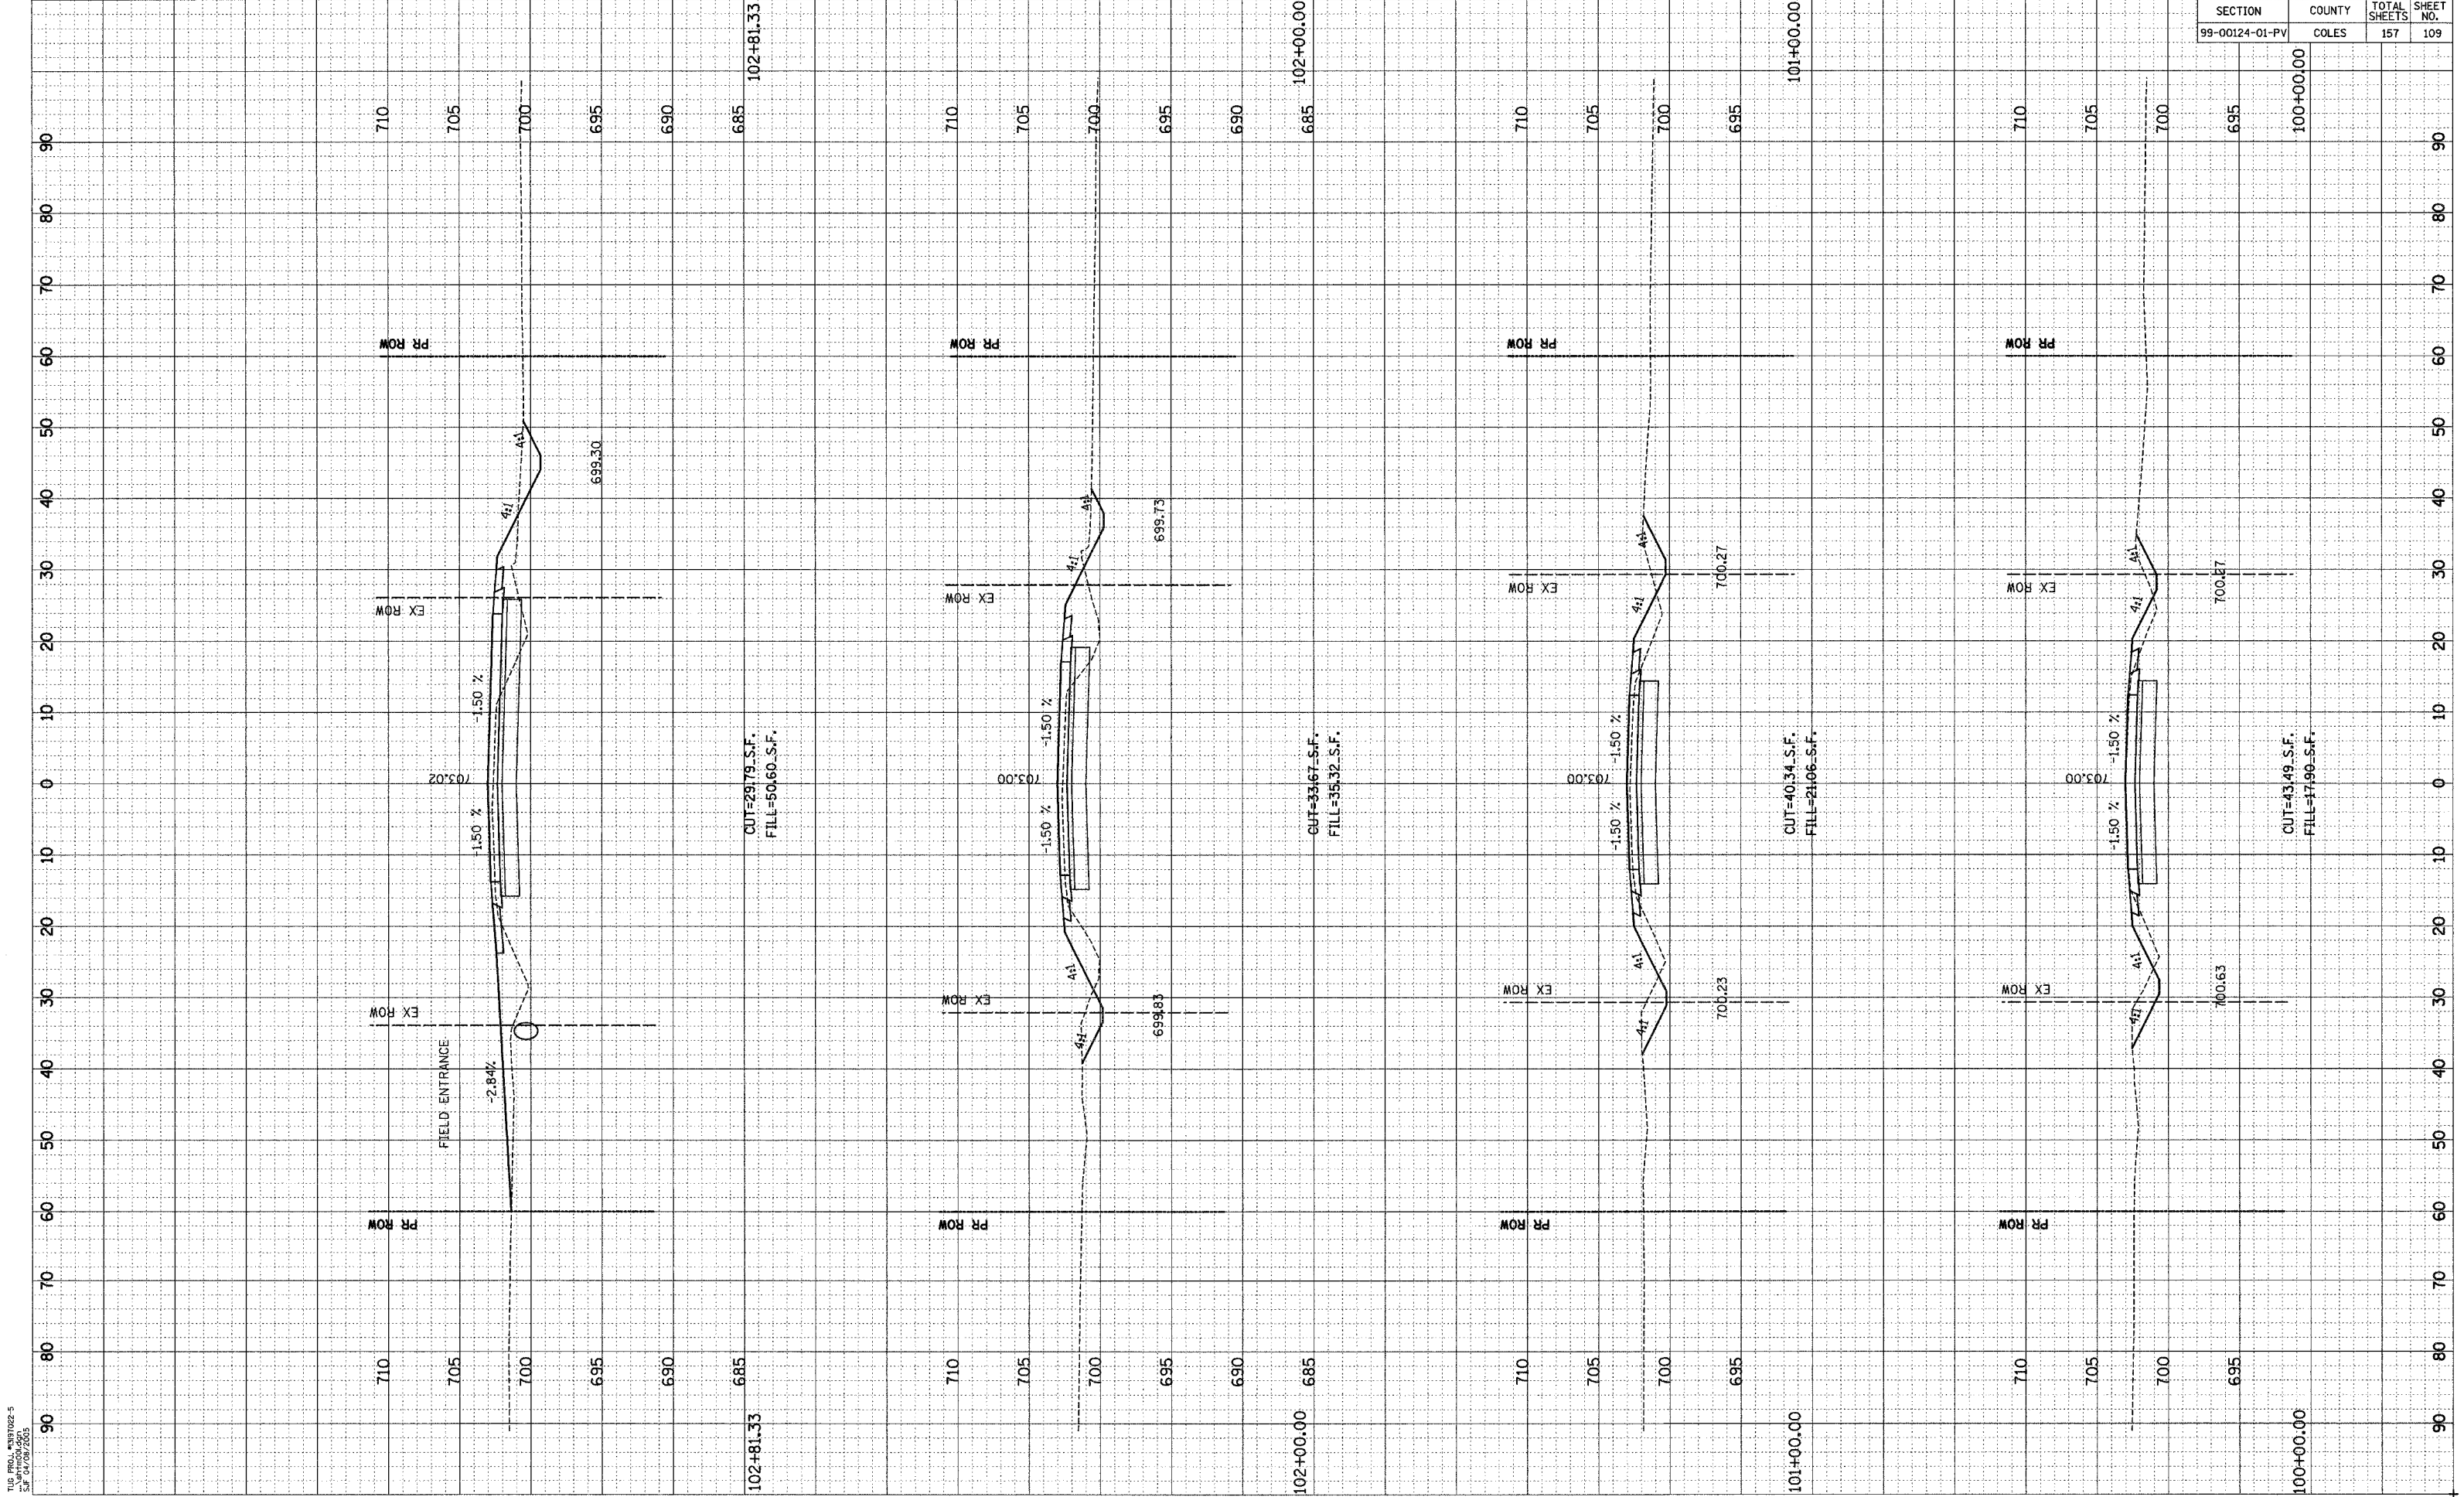

TUG PROJ. #319702-5
 DATE: 01/09/2005
 BY: JH/205