


SECTION	COUNTY	TOTAL SHEETS	SHEET NO.
99-00124-01-PV	COLES	157	111

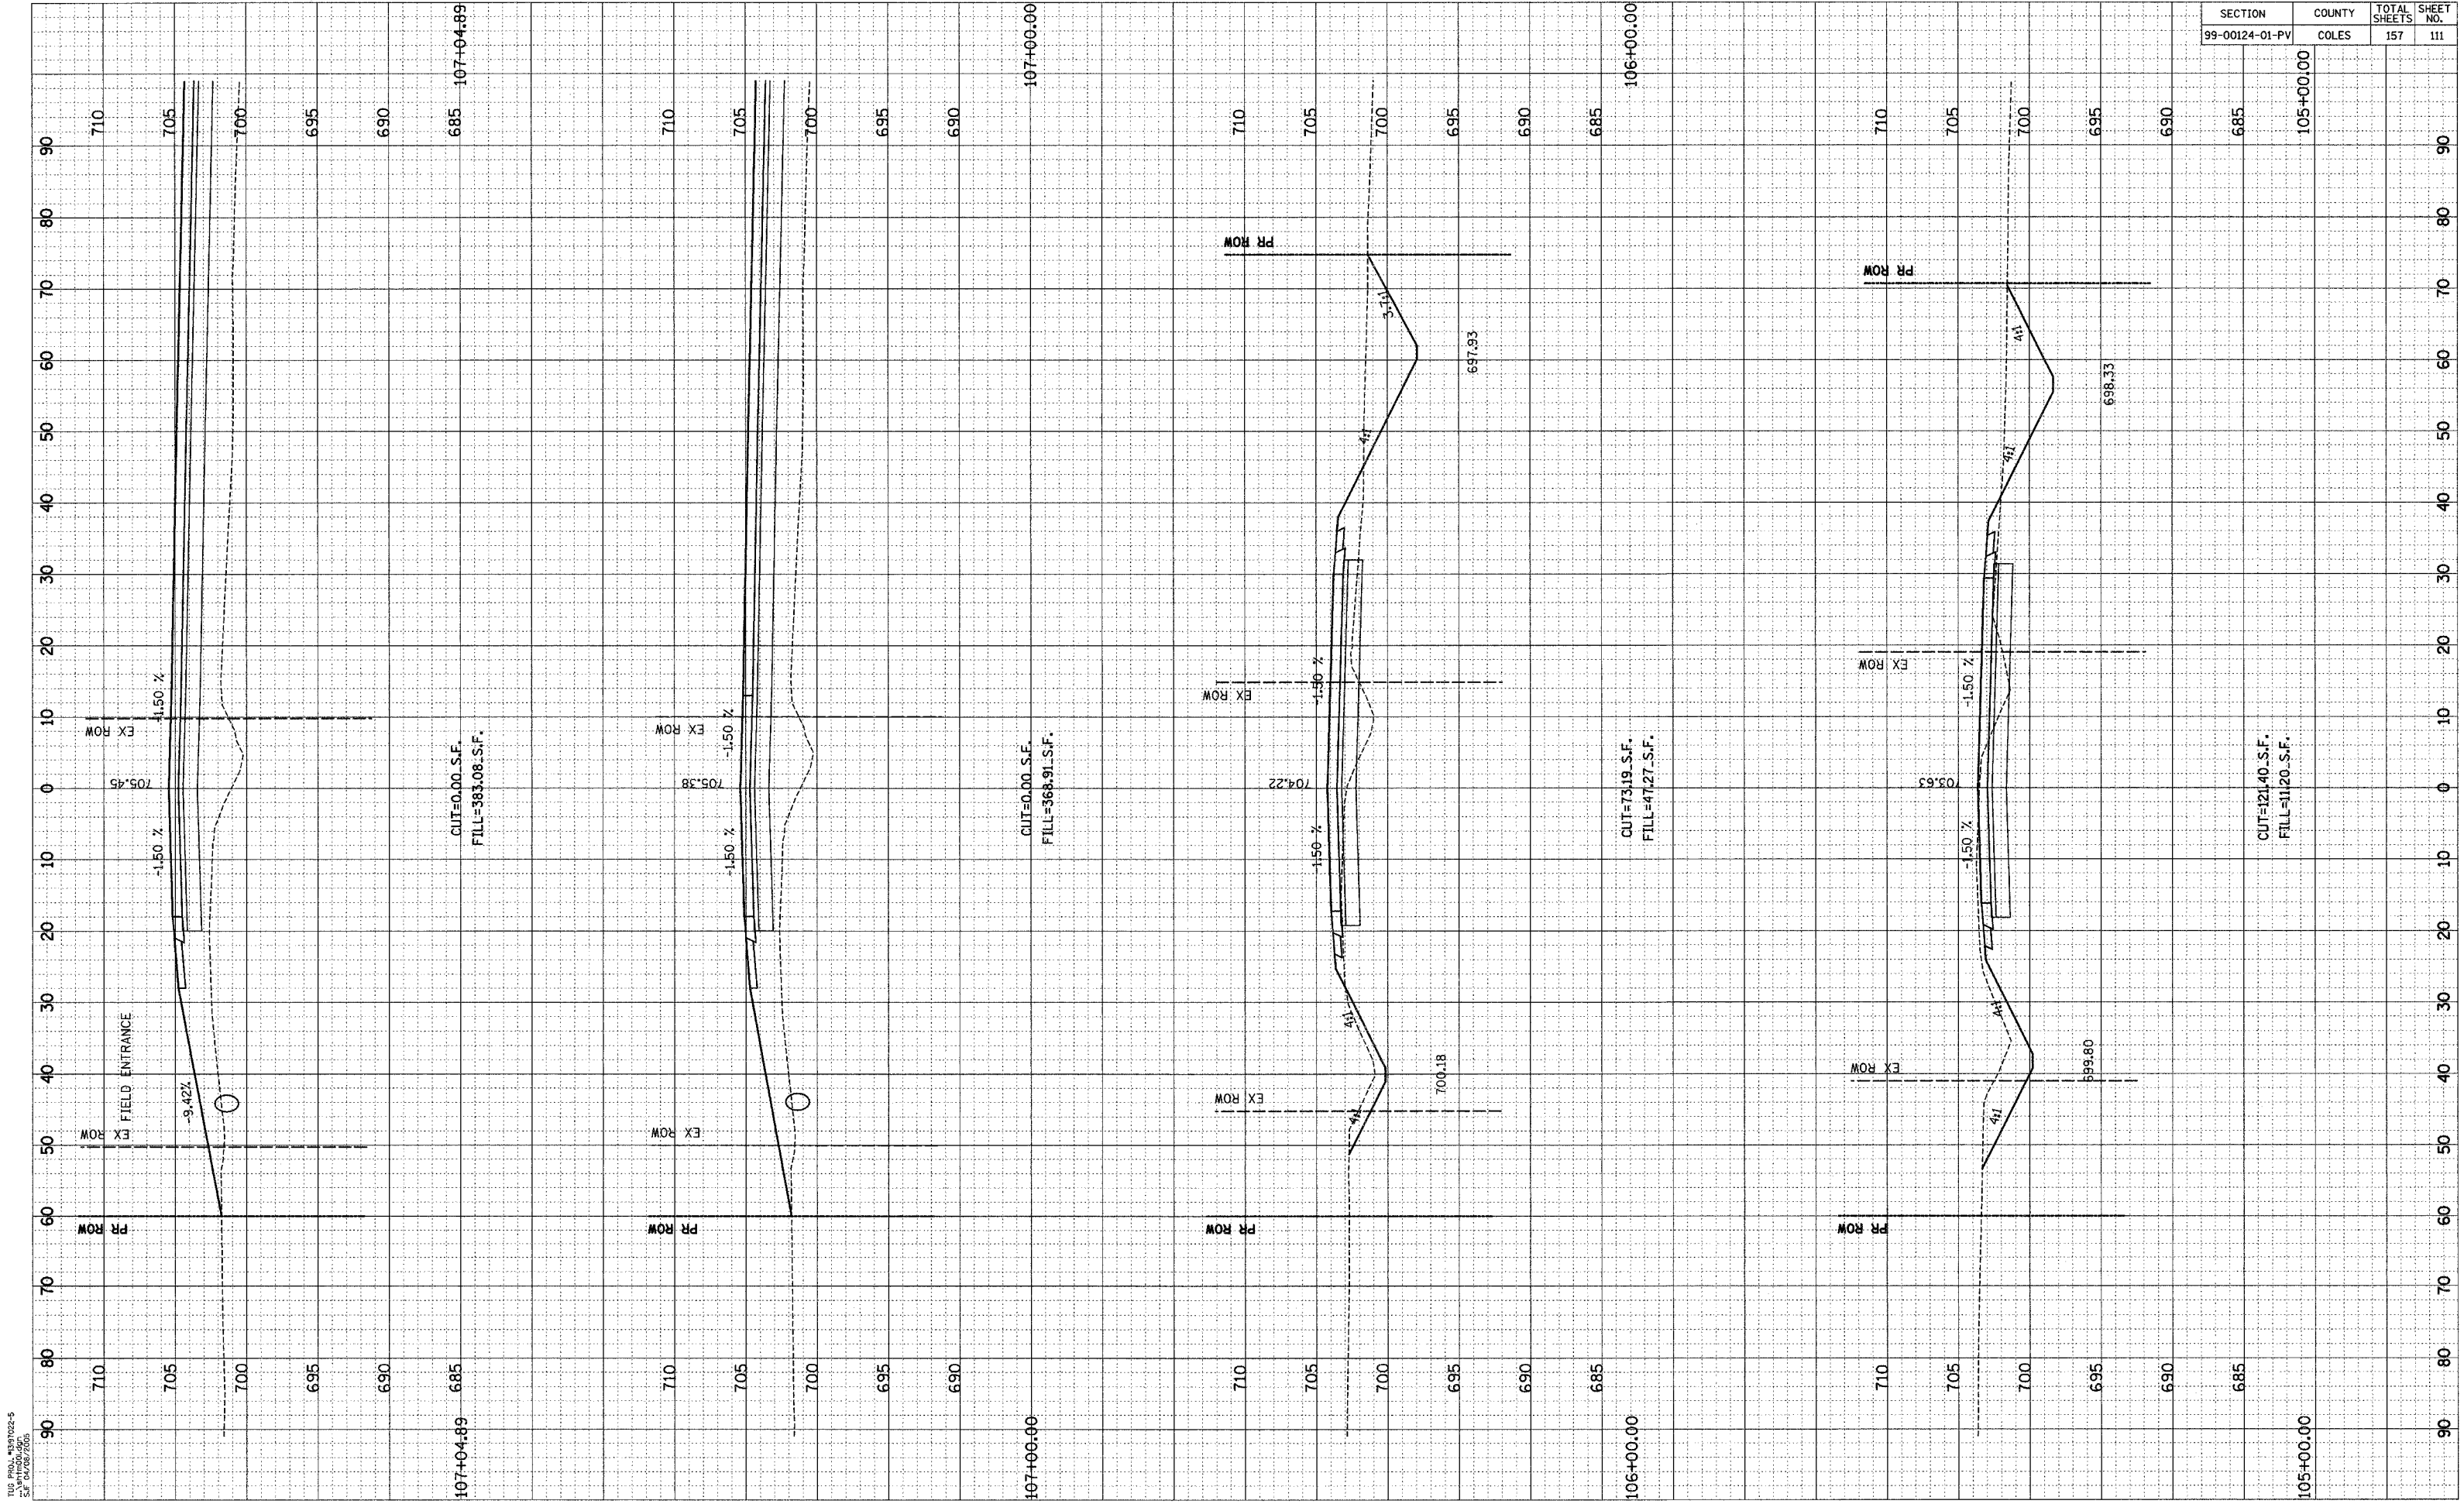

CUT=0.00 S.F.
FILL=383.08 S.F.

CUT=0.00 S.F.
FILL=368.91 S.F.

CUT=73.19 S.F.
FILL=47.27 S.F.

CUT=121.40 S.F.
FILL=11.20 S.F.

TUG PROJ. #397022-5
DATE: 11/10/09
BY: 5/26/2010