


SECTION	COUNTY	TOTAL SHEETS	SHEET NO.
99-00124-01-PV	COLES	157	114

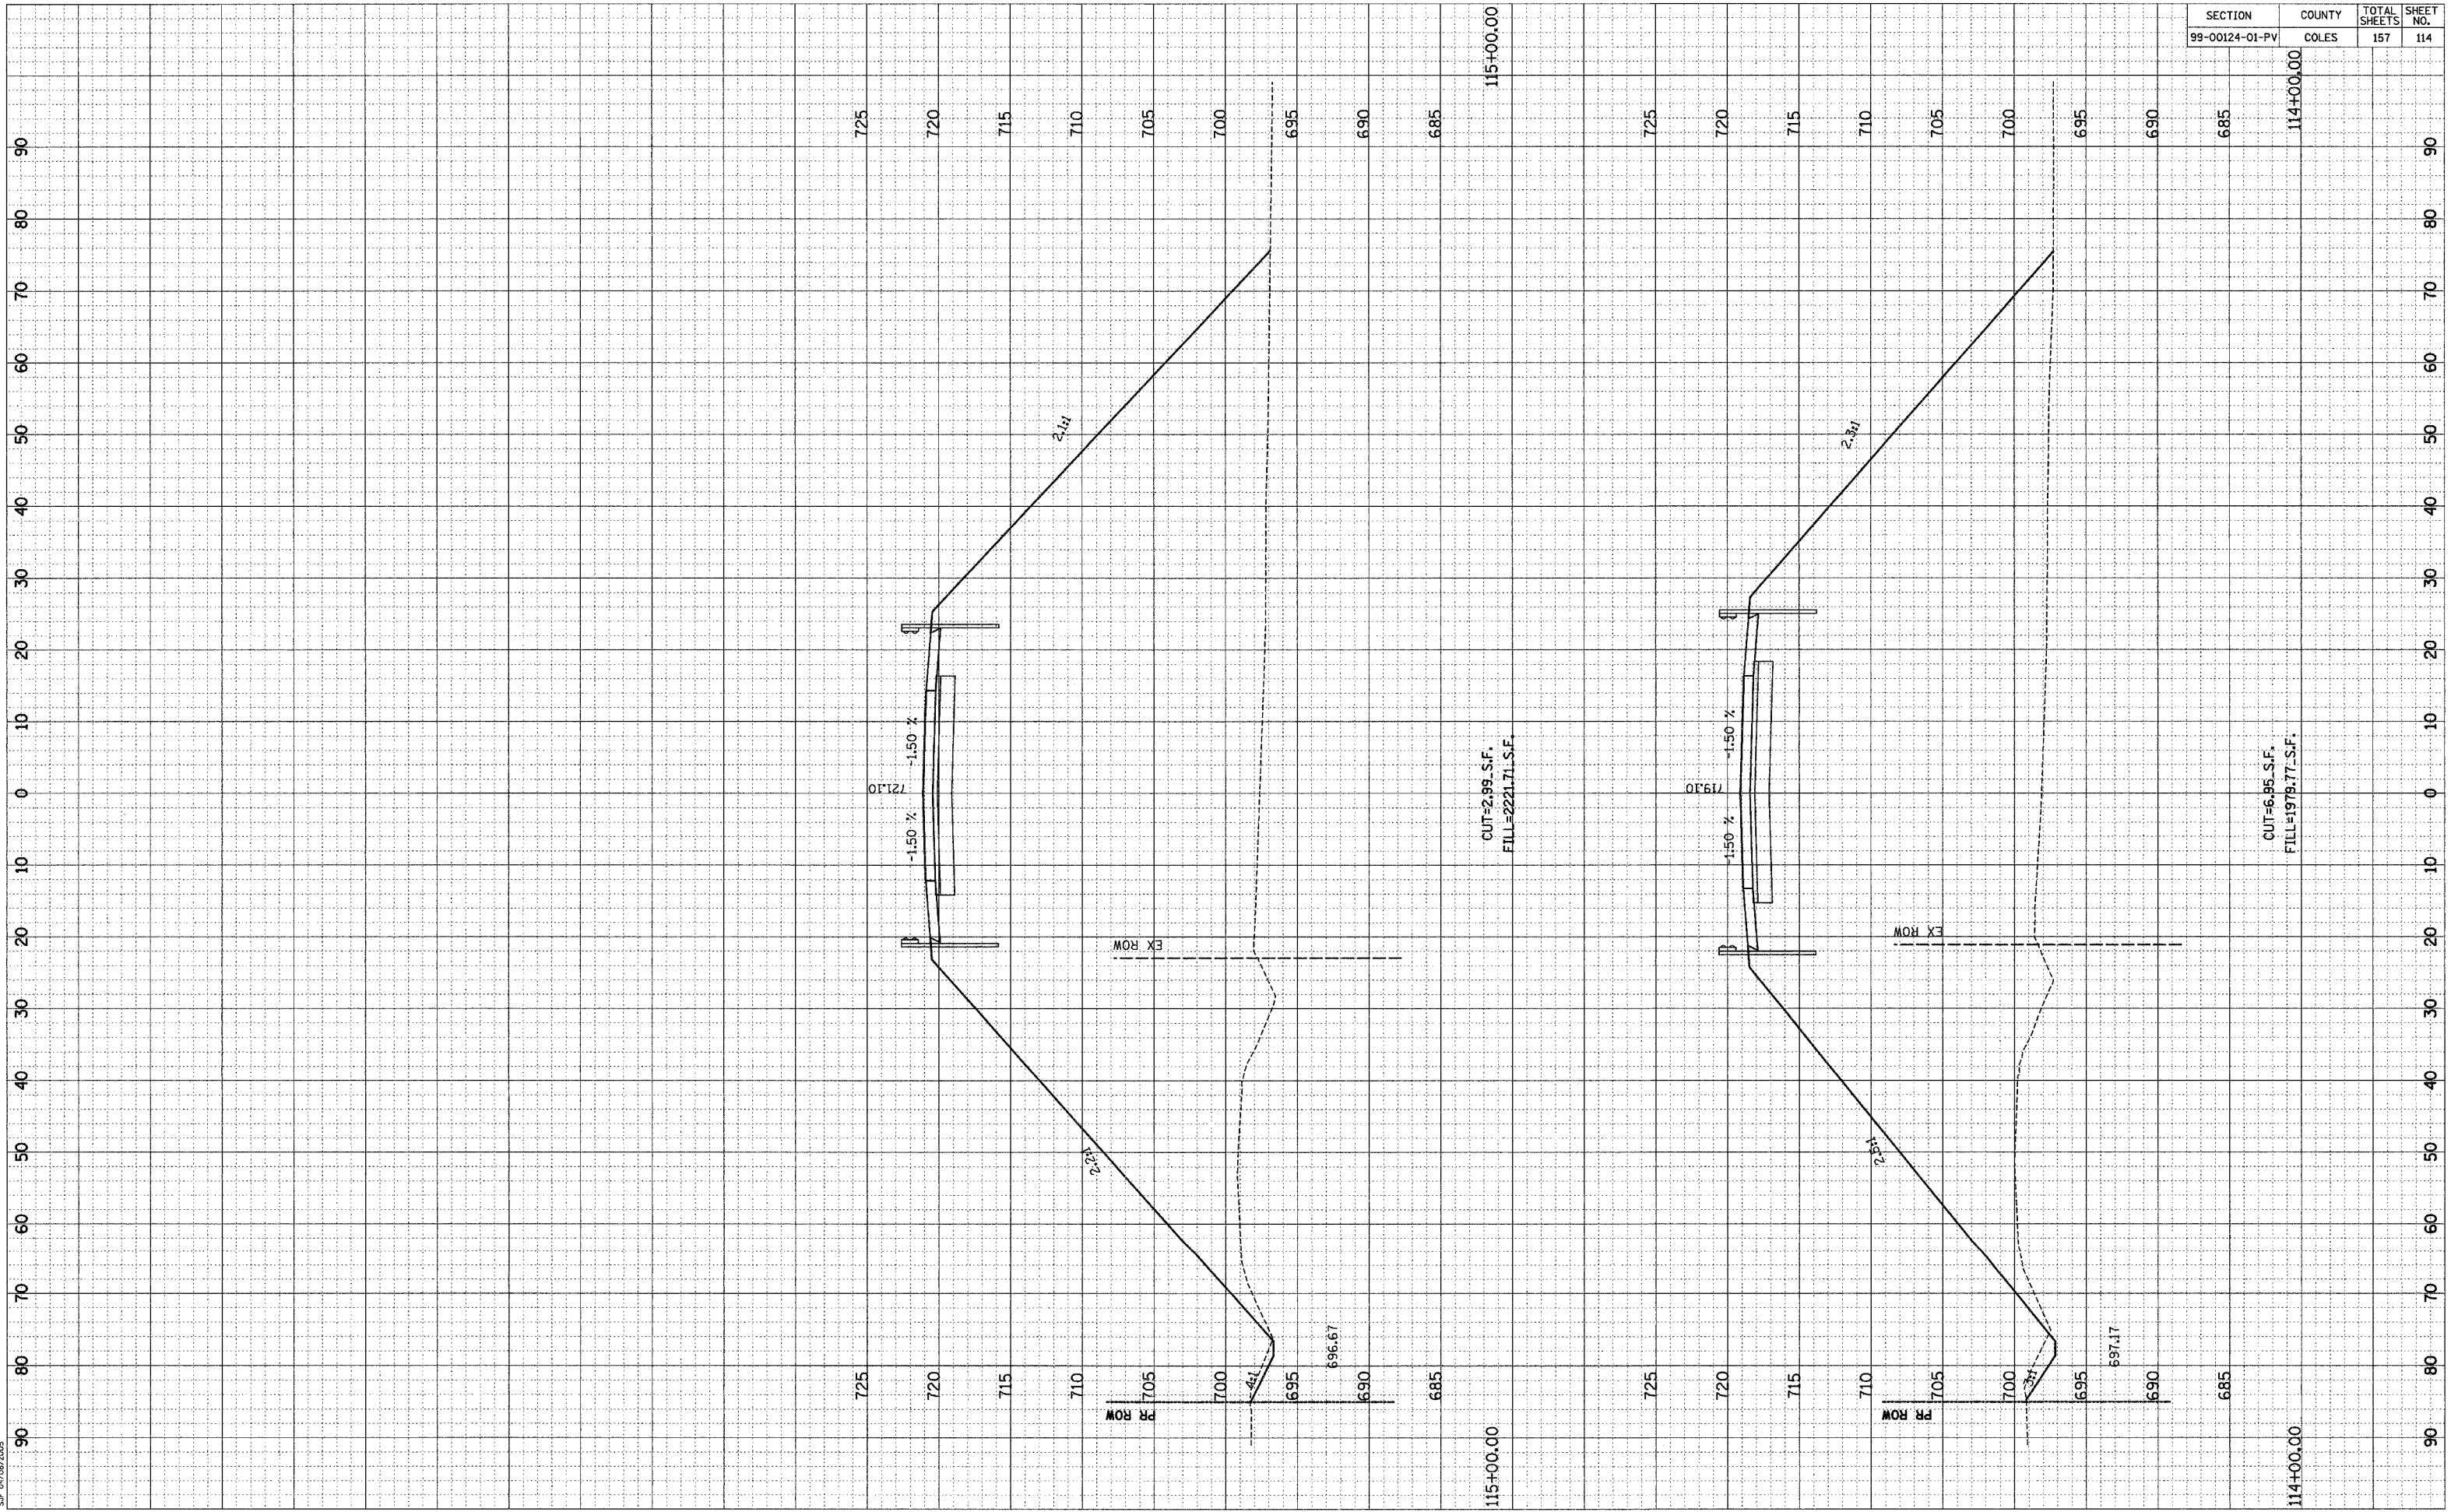

TUG PRCAL MUSE 0202-5
S:\PROJECTS\0505
2/17/2015 2:05