


SECTION	COUNTY	TOTAL SHEETS	SHEET NO.
99-00124-01-PV	COLES	157	115

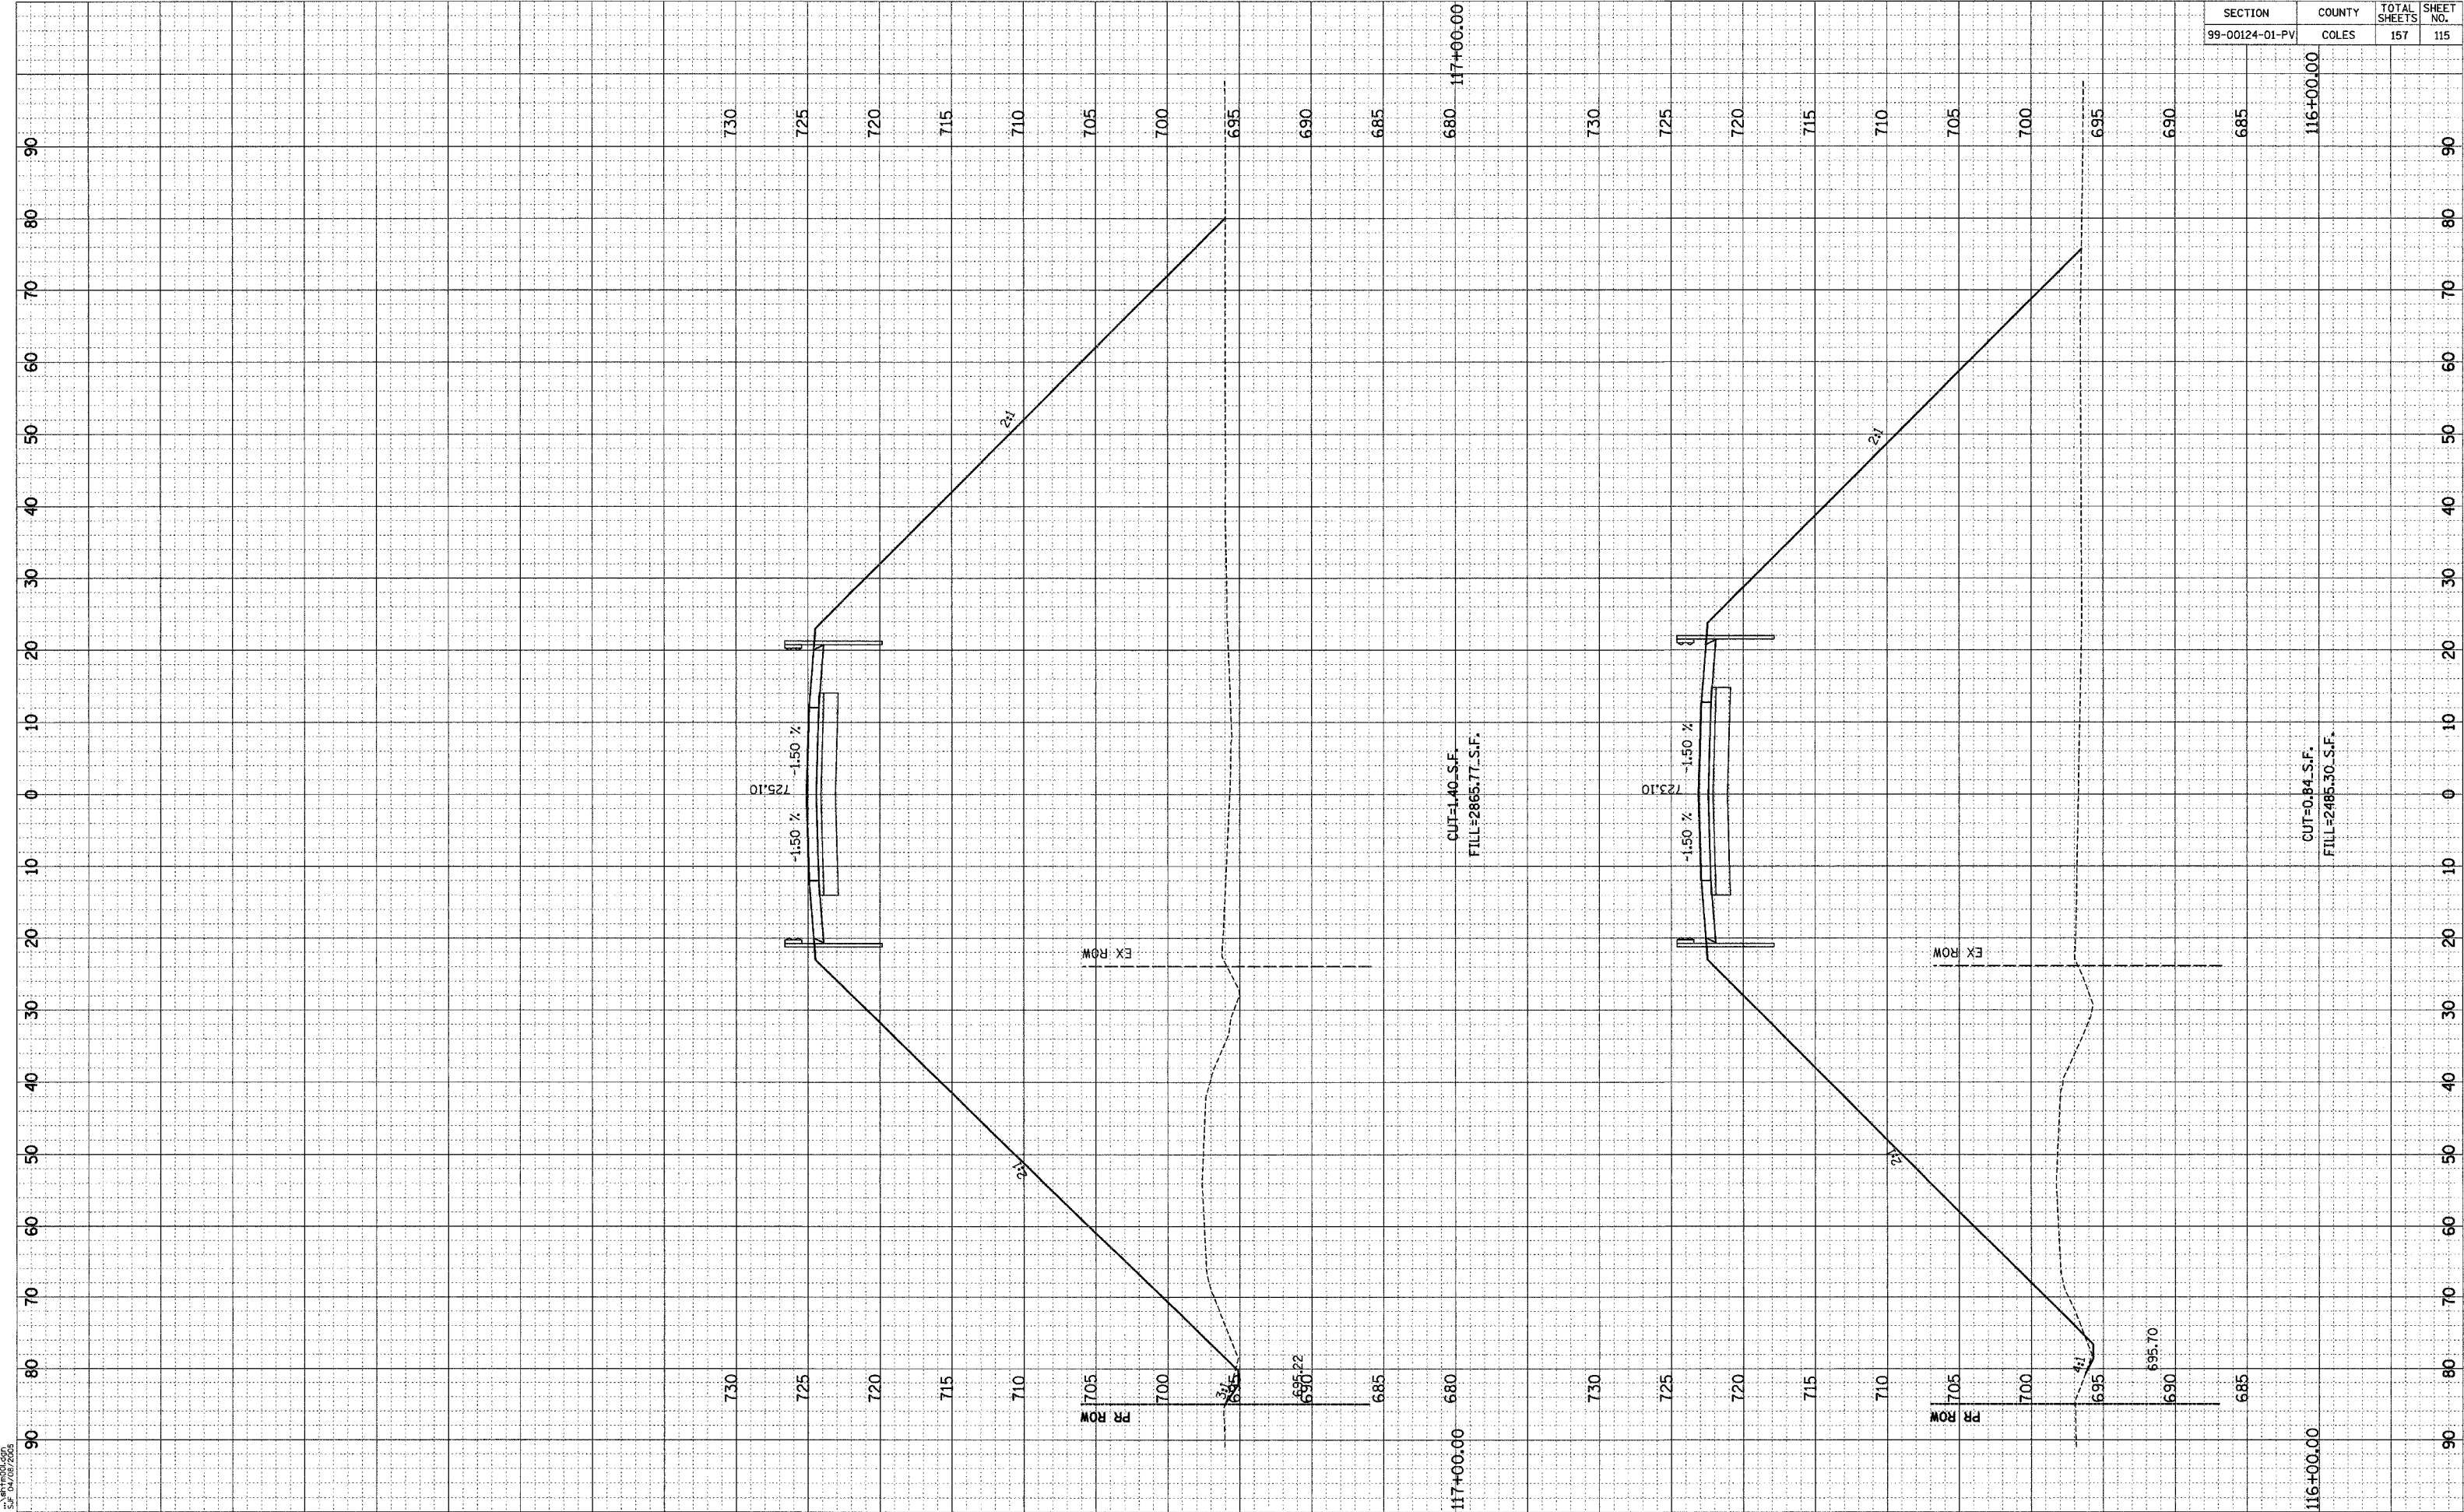

TUG PROJ: 091292-5
S.F. 04/28/2006