


SECTION	COUNTY	TOTAL SHEETS	SHEET NO.
99-00124-01-PV	COLES	157	116

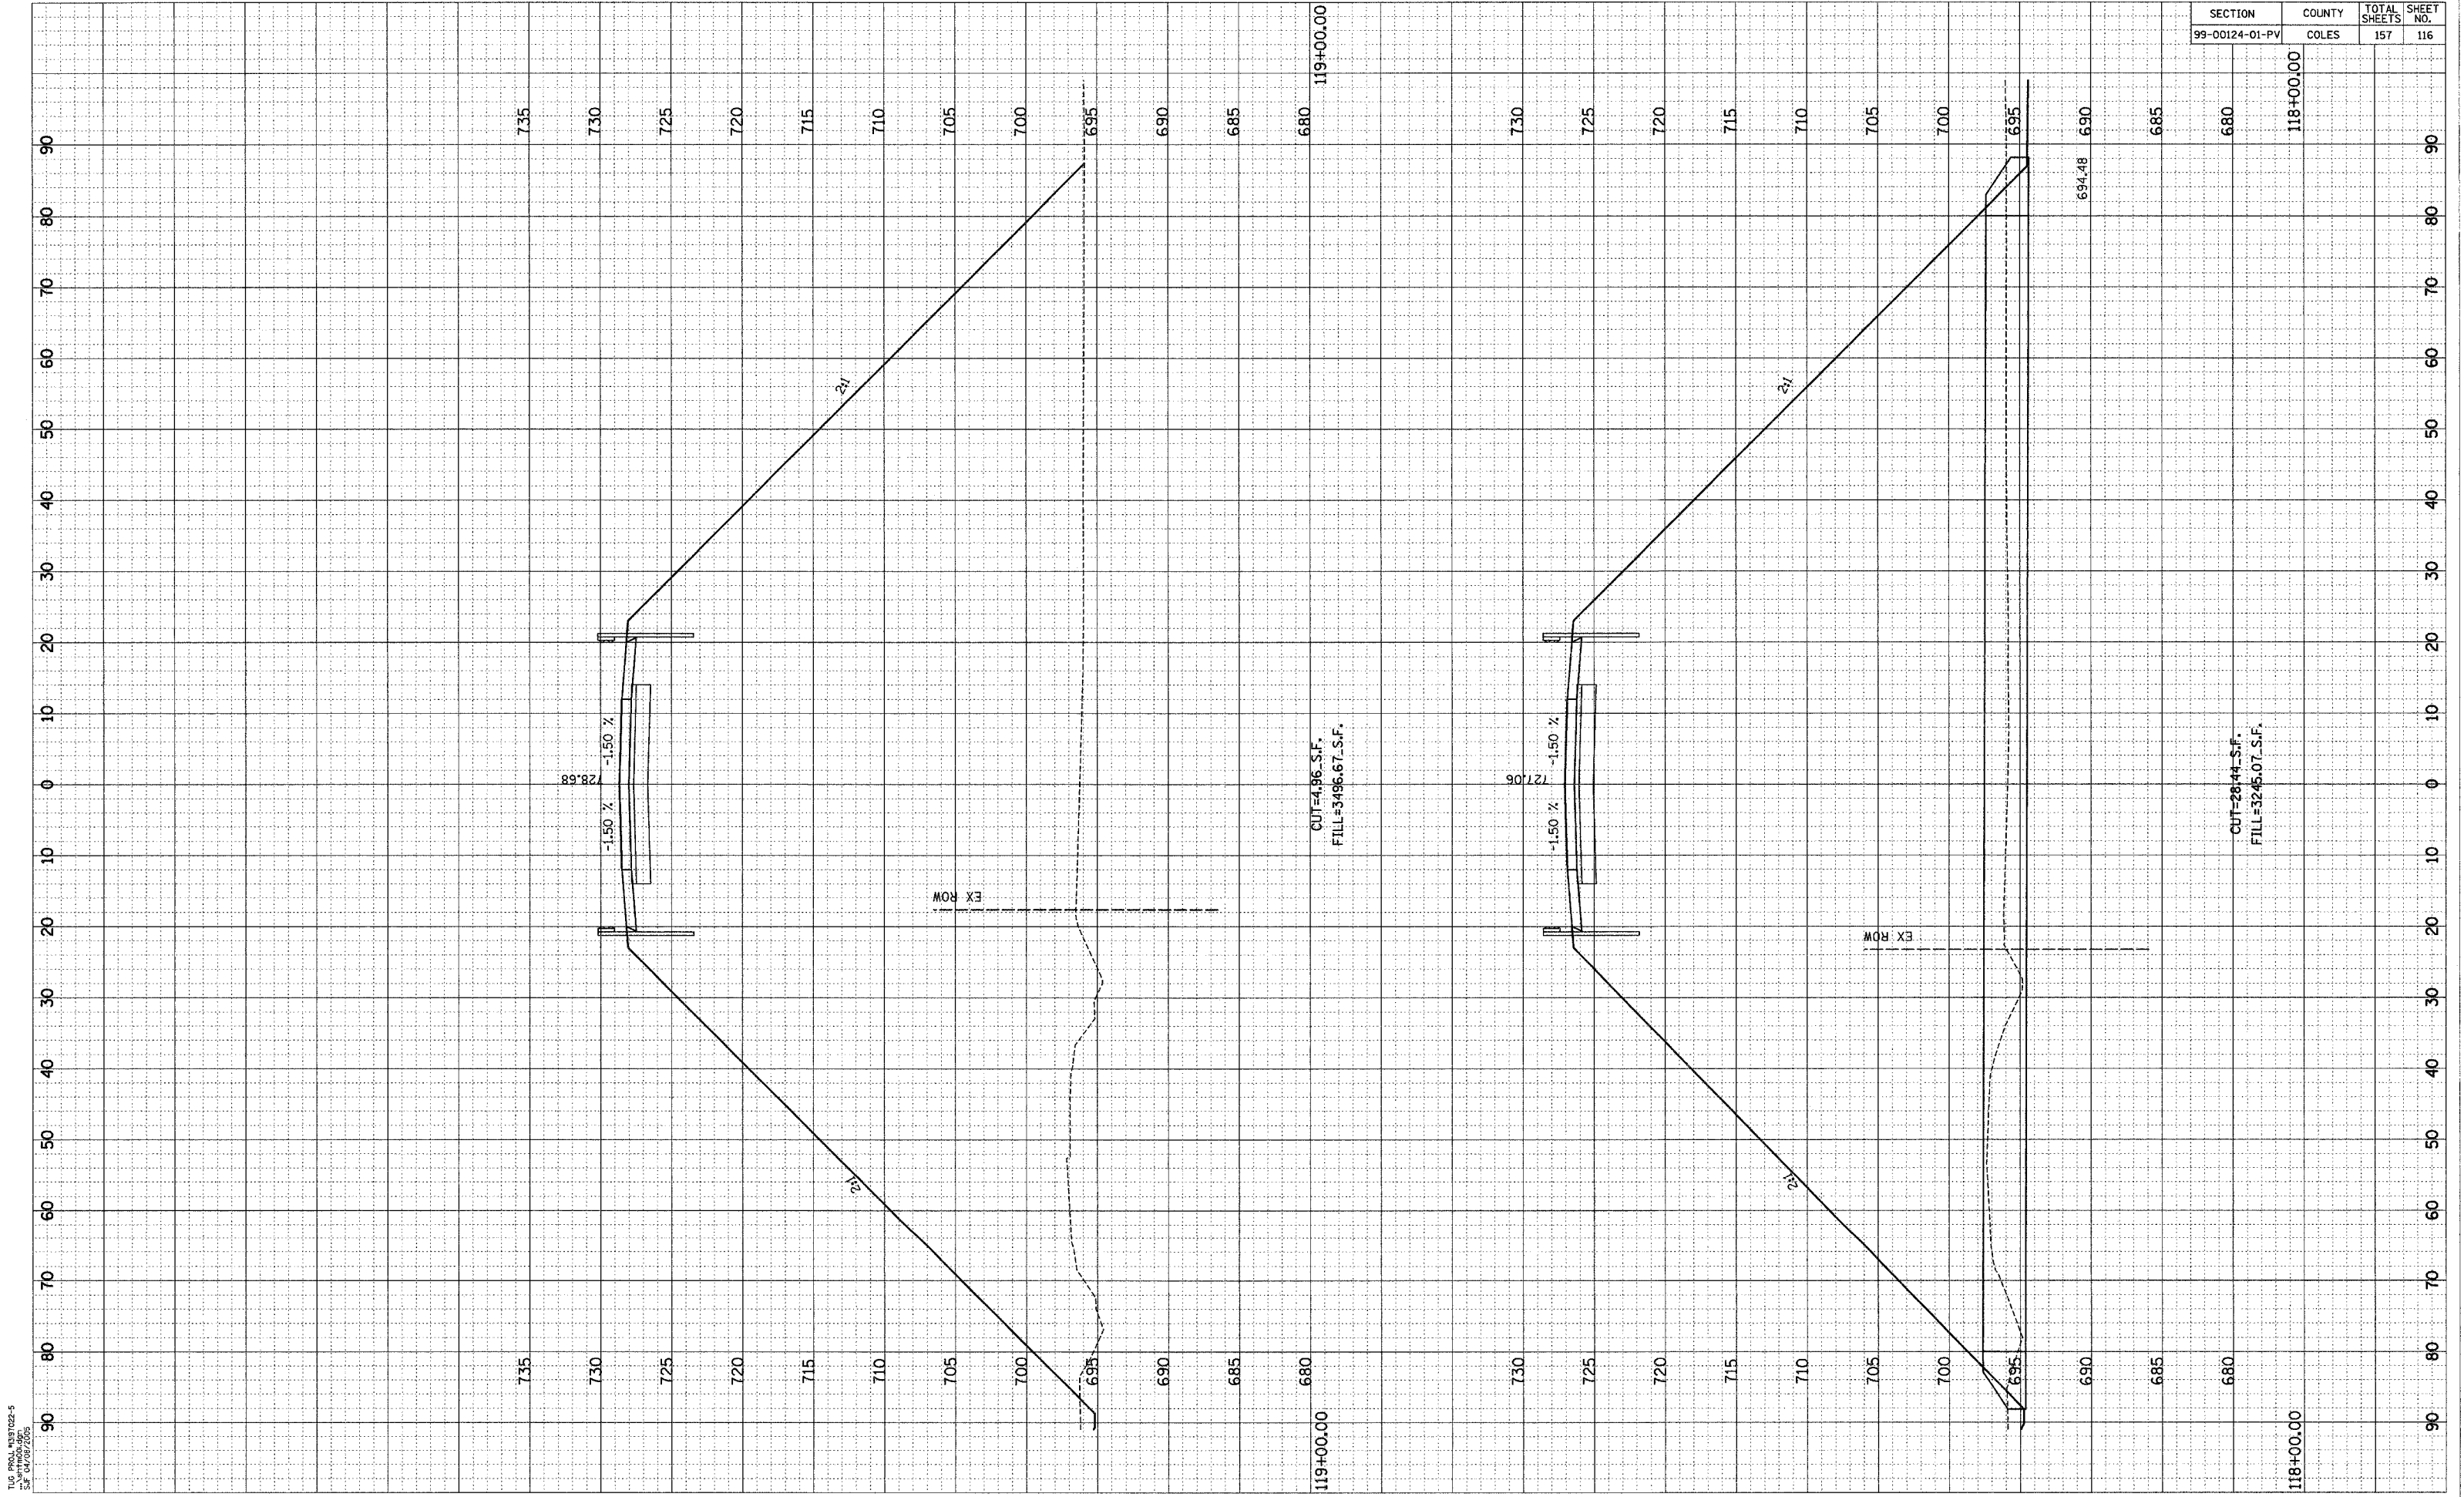

TUG PRAL #387022-5
 28' 0" 11/10/05
 28' 0" 11/10/05