


SECTION	COUNTY	TOTAL SHEETS	SHEET NO.
99-00124-01-PV	COLES	157	119

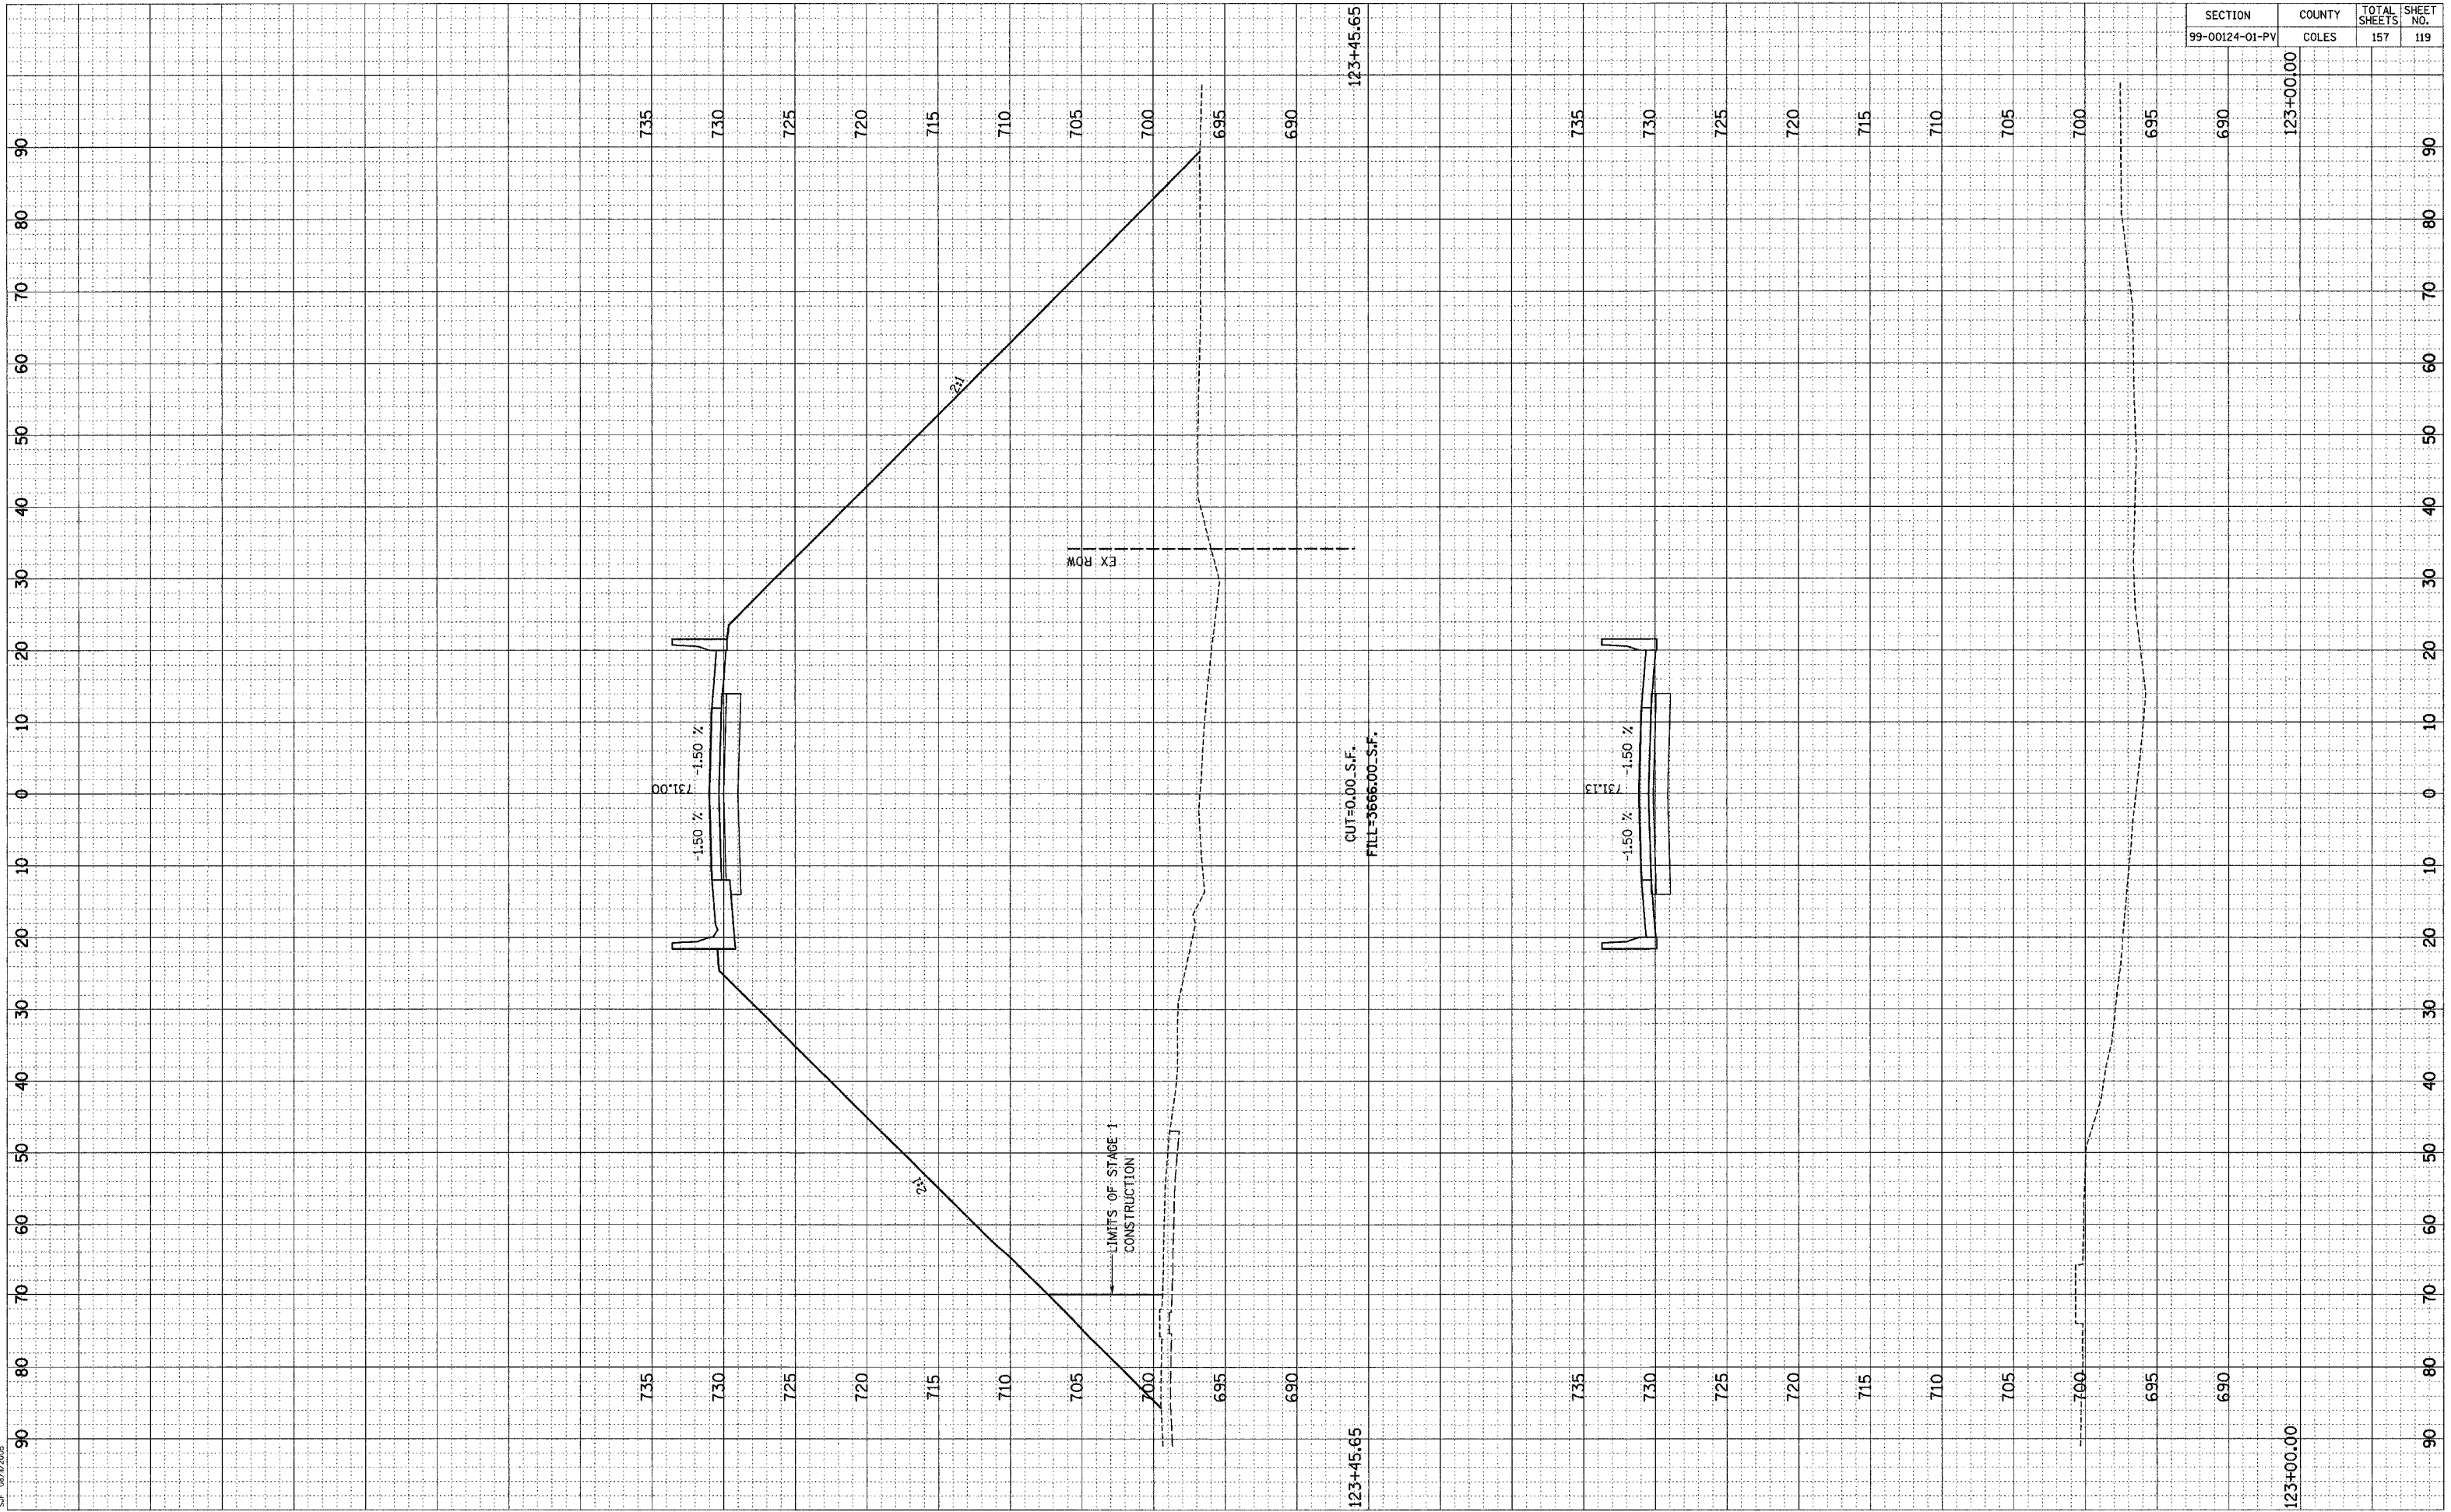

TUG PROJ #091022-5
 C:_temp\01.dwg
 09/17/2009