


SECTION	COUNTY	TOTAL SHEETS	SHEET NO.
99-00124-01-PV	COLES	157	134

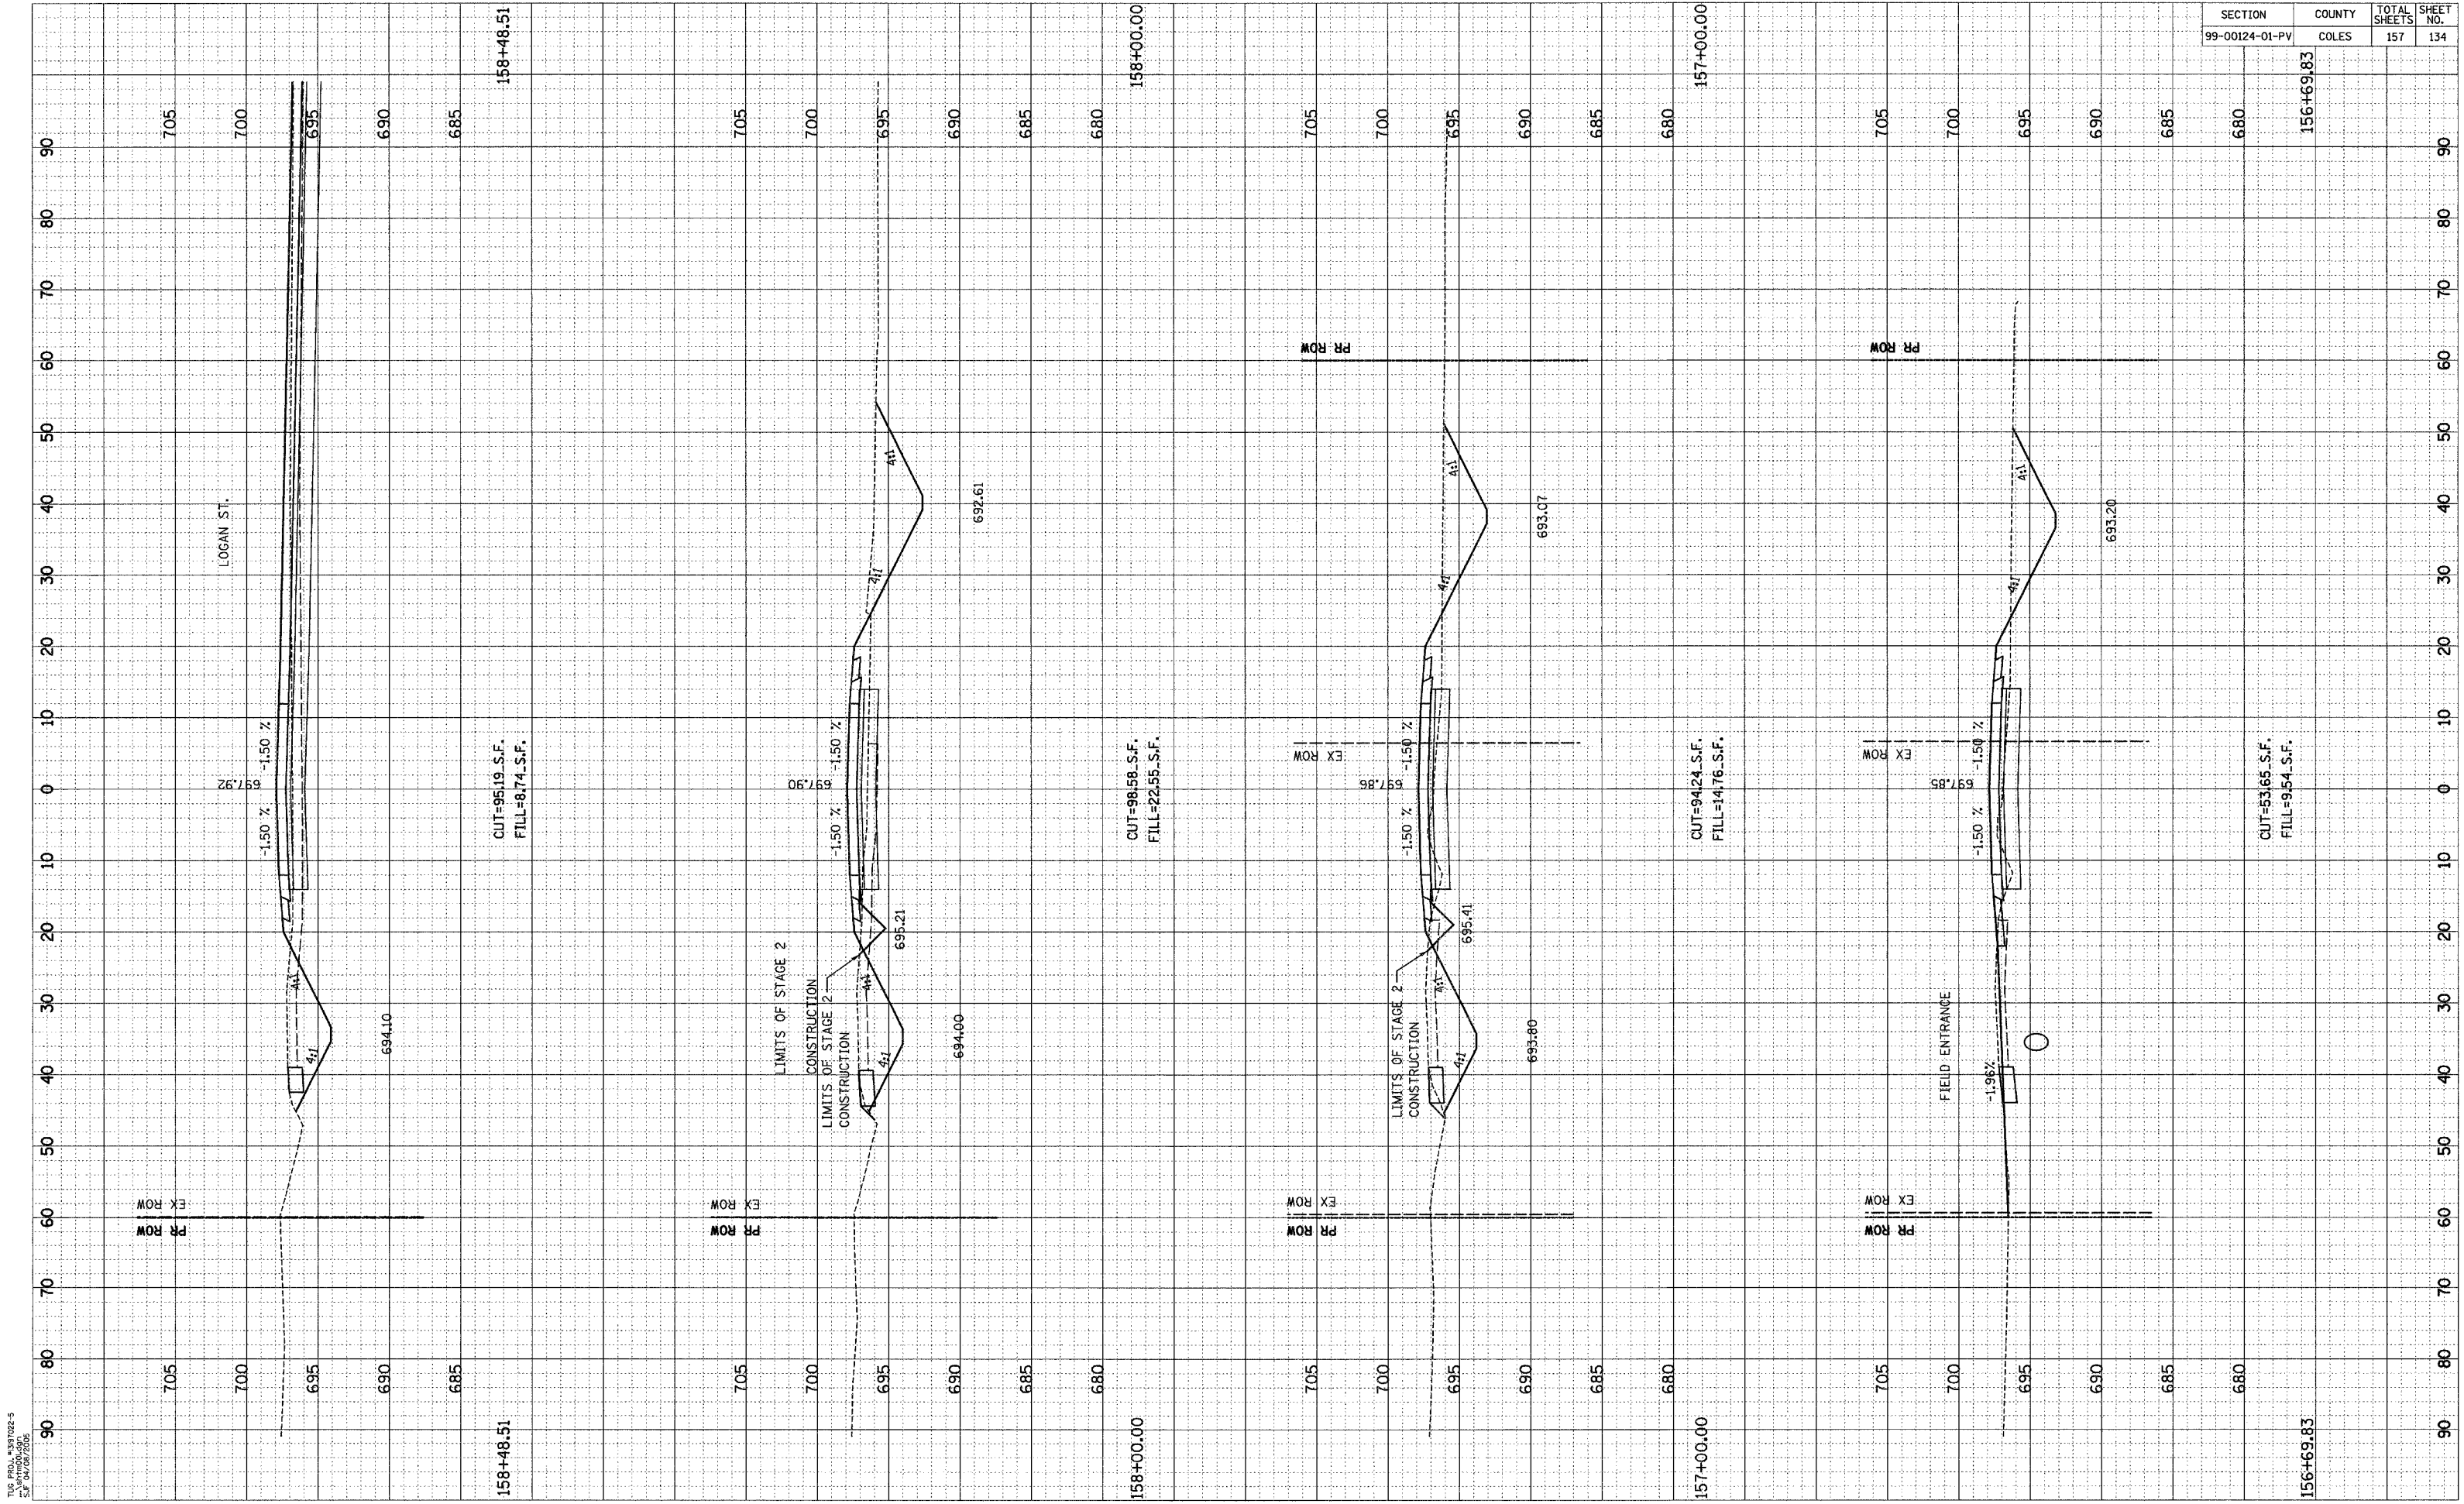

TUG PROJ. #367022-5
 SA #11001490
 SA #10912505