


SECTION	COUNTY	TOTAL SHEETS	SHEET NO.
99-00124-01-PV	COLES	157	137

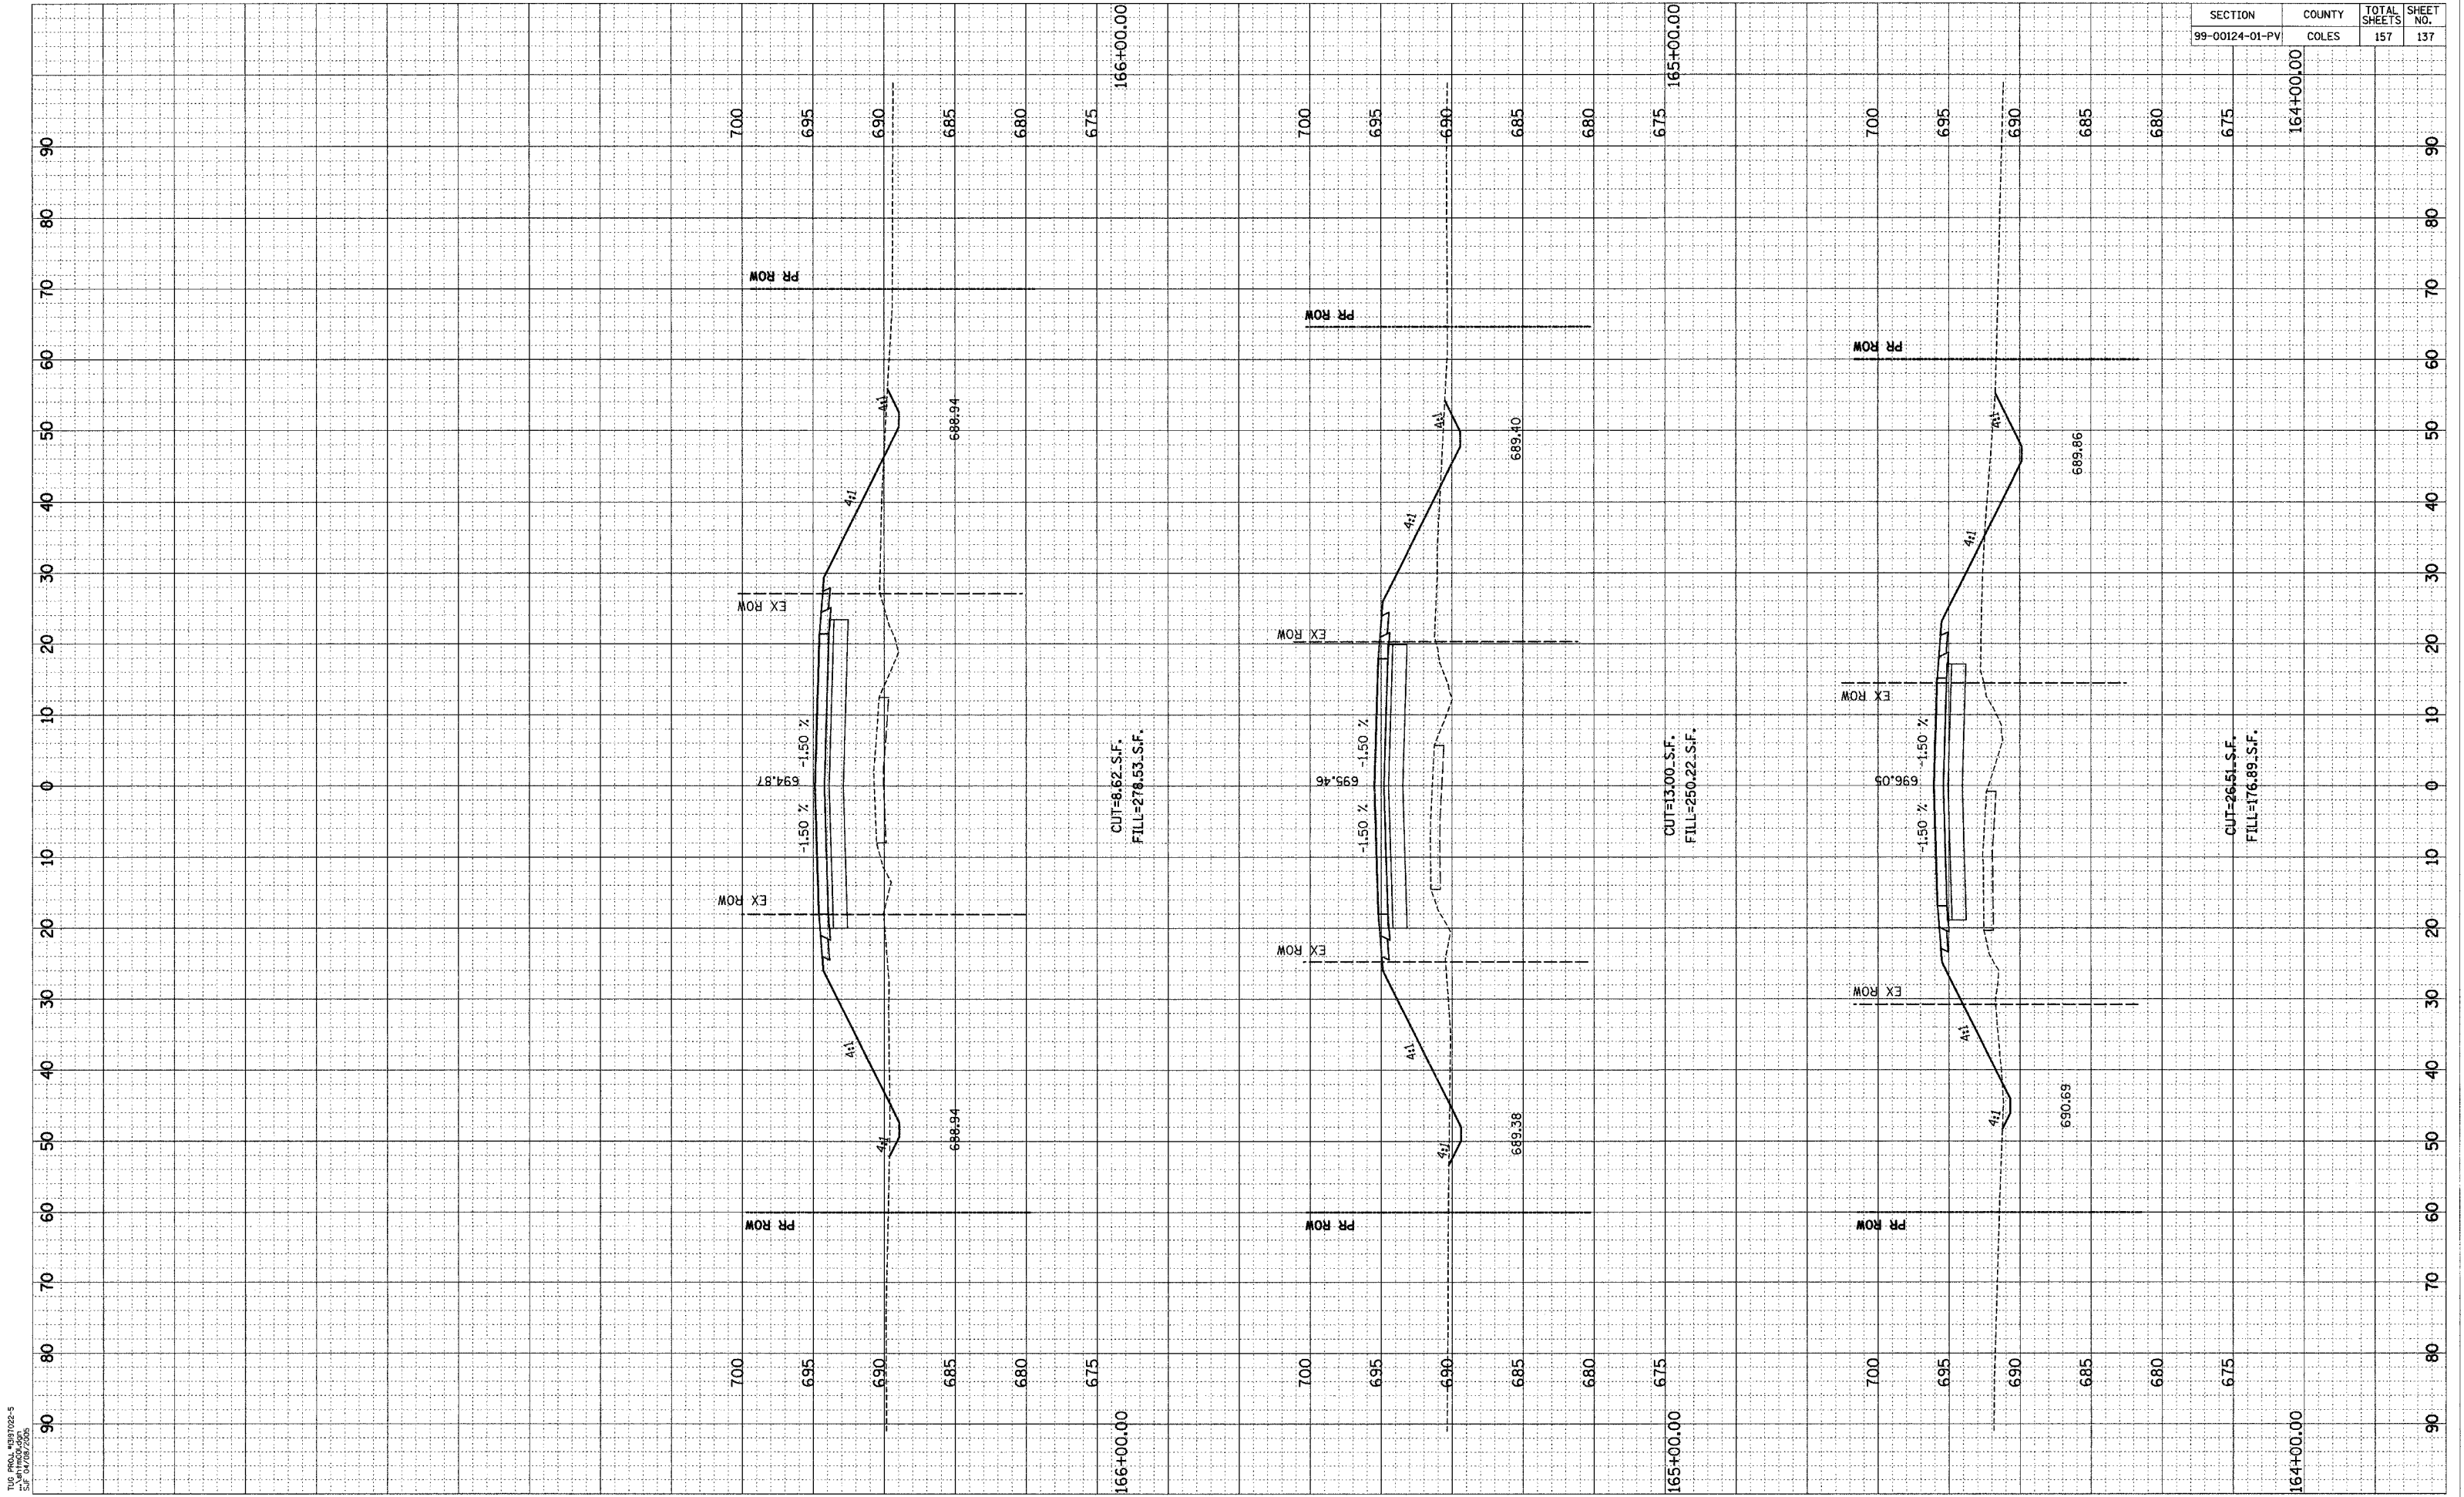

TUG PROJ #051092-5  
 DATE 07/20/2009  
 SHEET 137 OF 157