


SECTION	COUNTY	TOTAL SHEETS	SHEET NO.
99-00124-01-PV	COLES	157	145

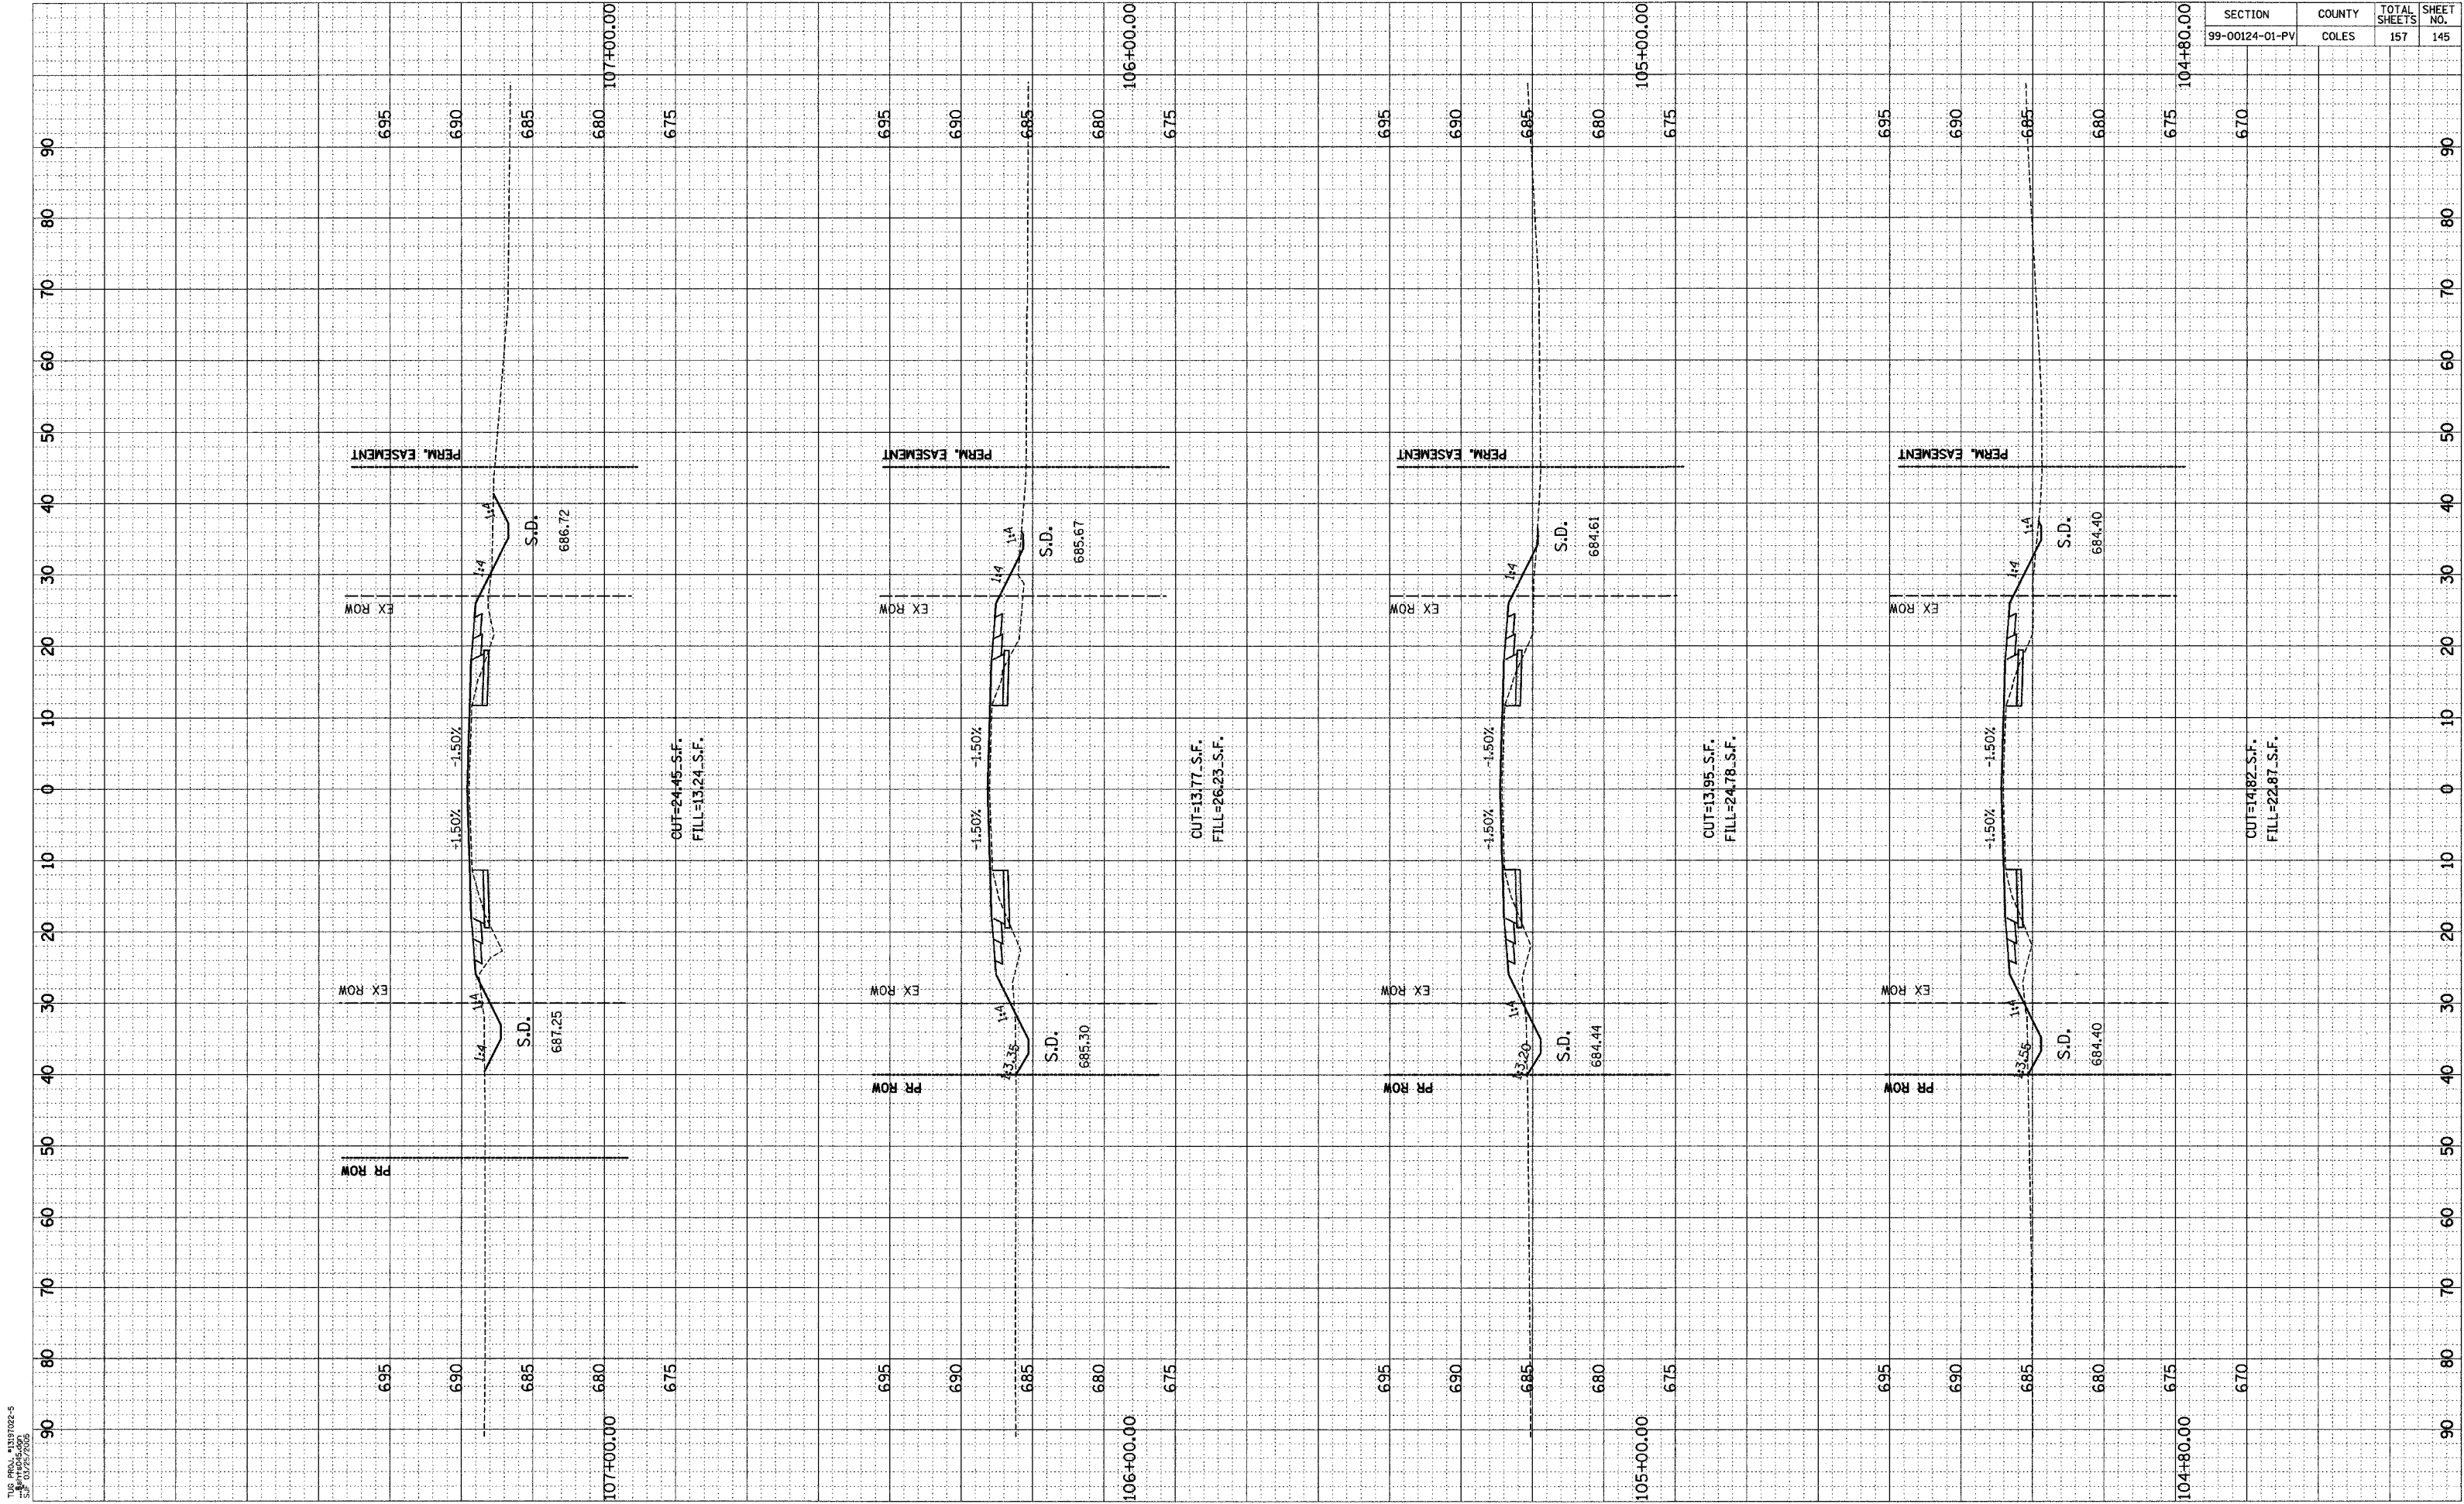

TUG PROJ. #1317022-5
DATE: 11/14/2017
BY: JESPER/BOB