


SECTION	COUNTY	TOTAL SHEETS	SHEET NO.
99-00124-01-PV	COLES	157	147

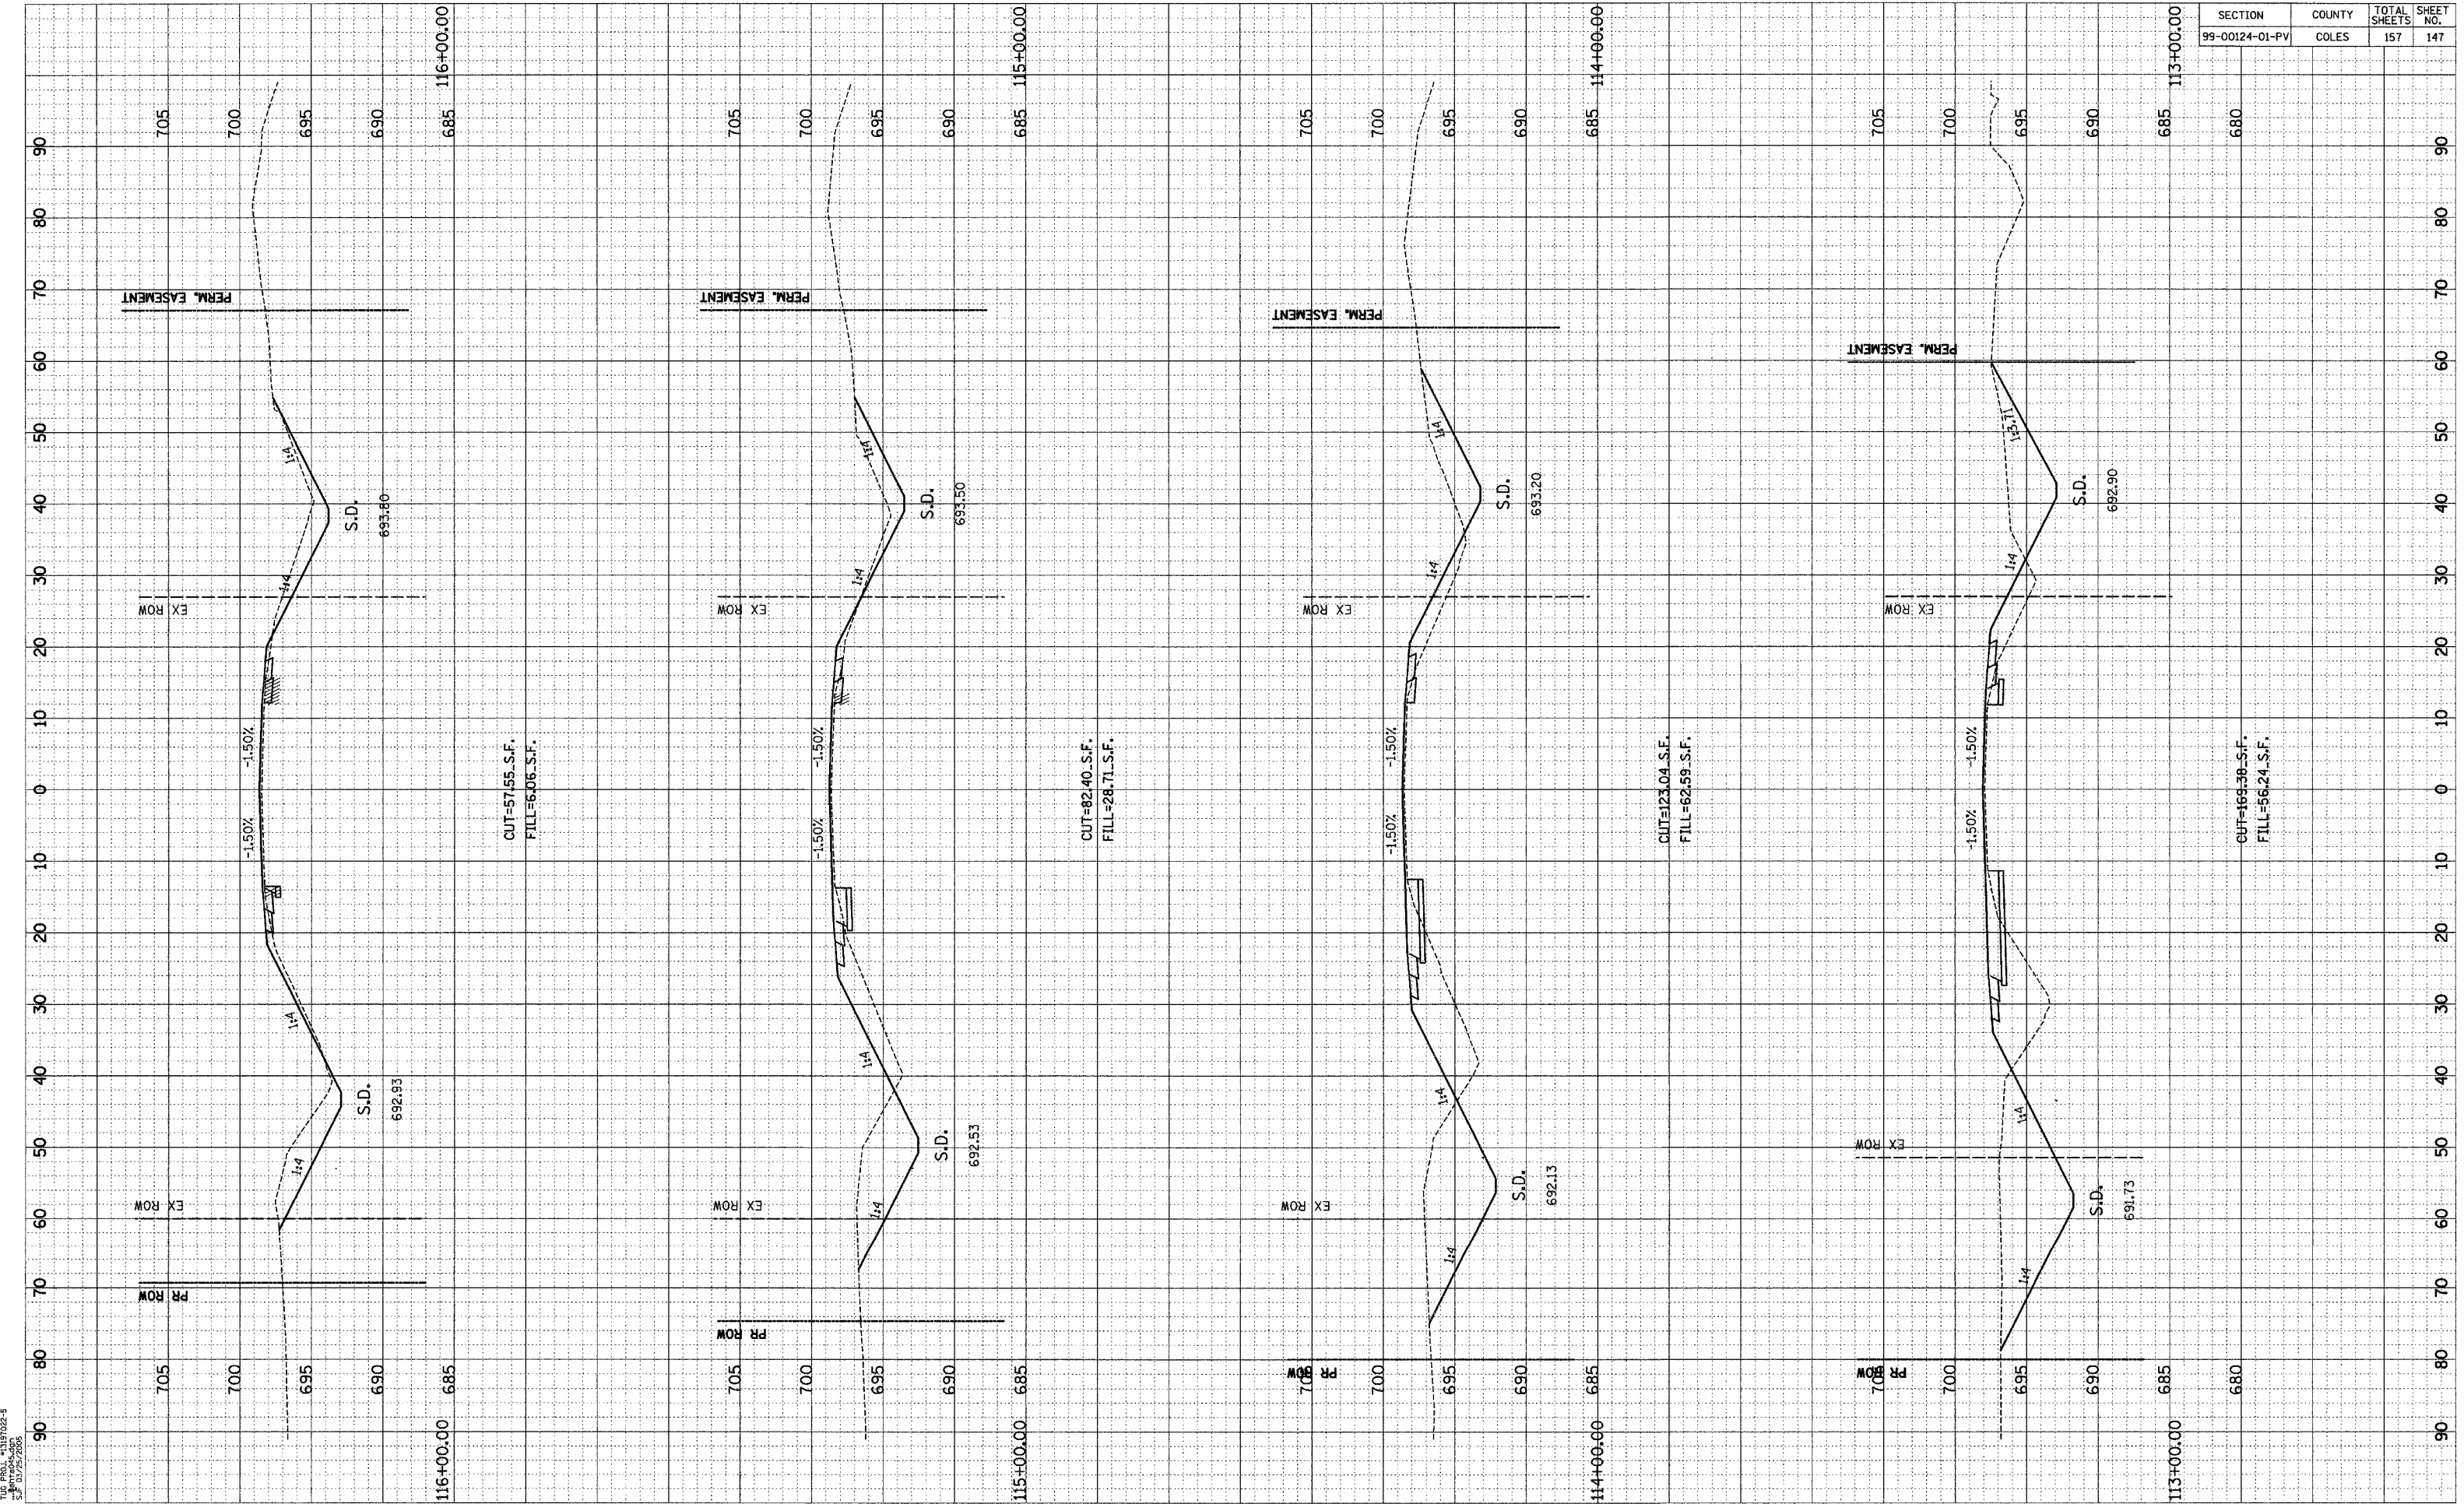

116 000 113 000 2-5
DATE: 05/27/2005