


SECTION	COUNTY	TOTAL SHEETS	SHEET NO.
99-00124-01-PV	COLES	157	150

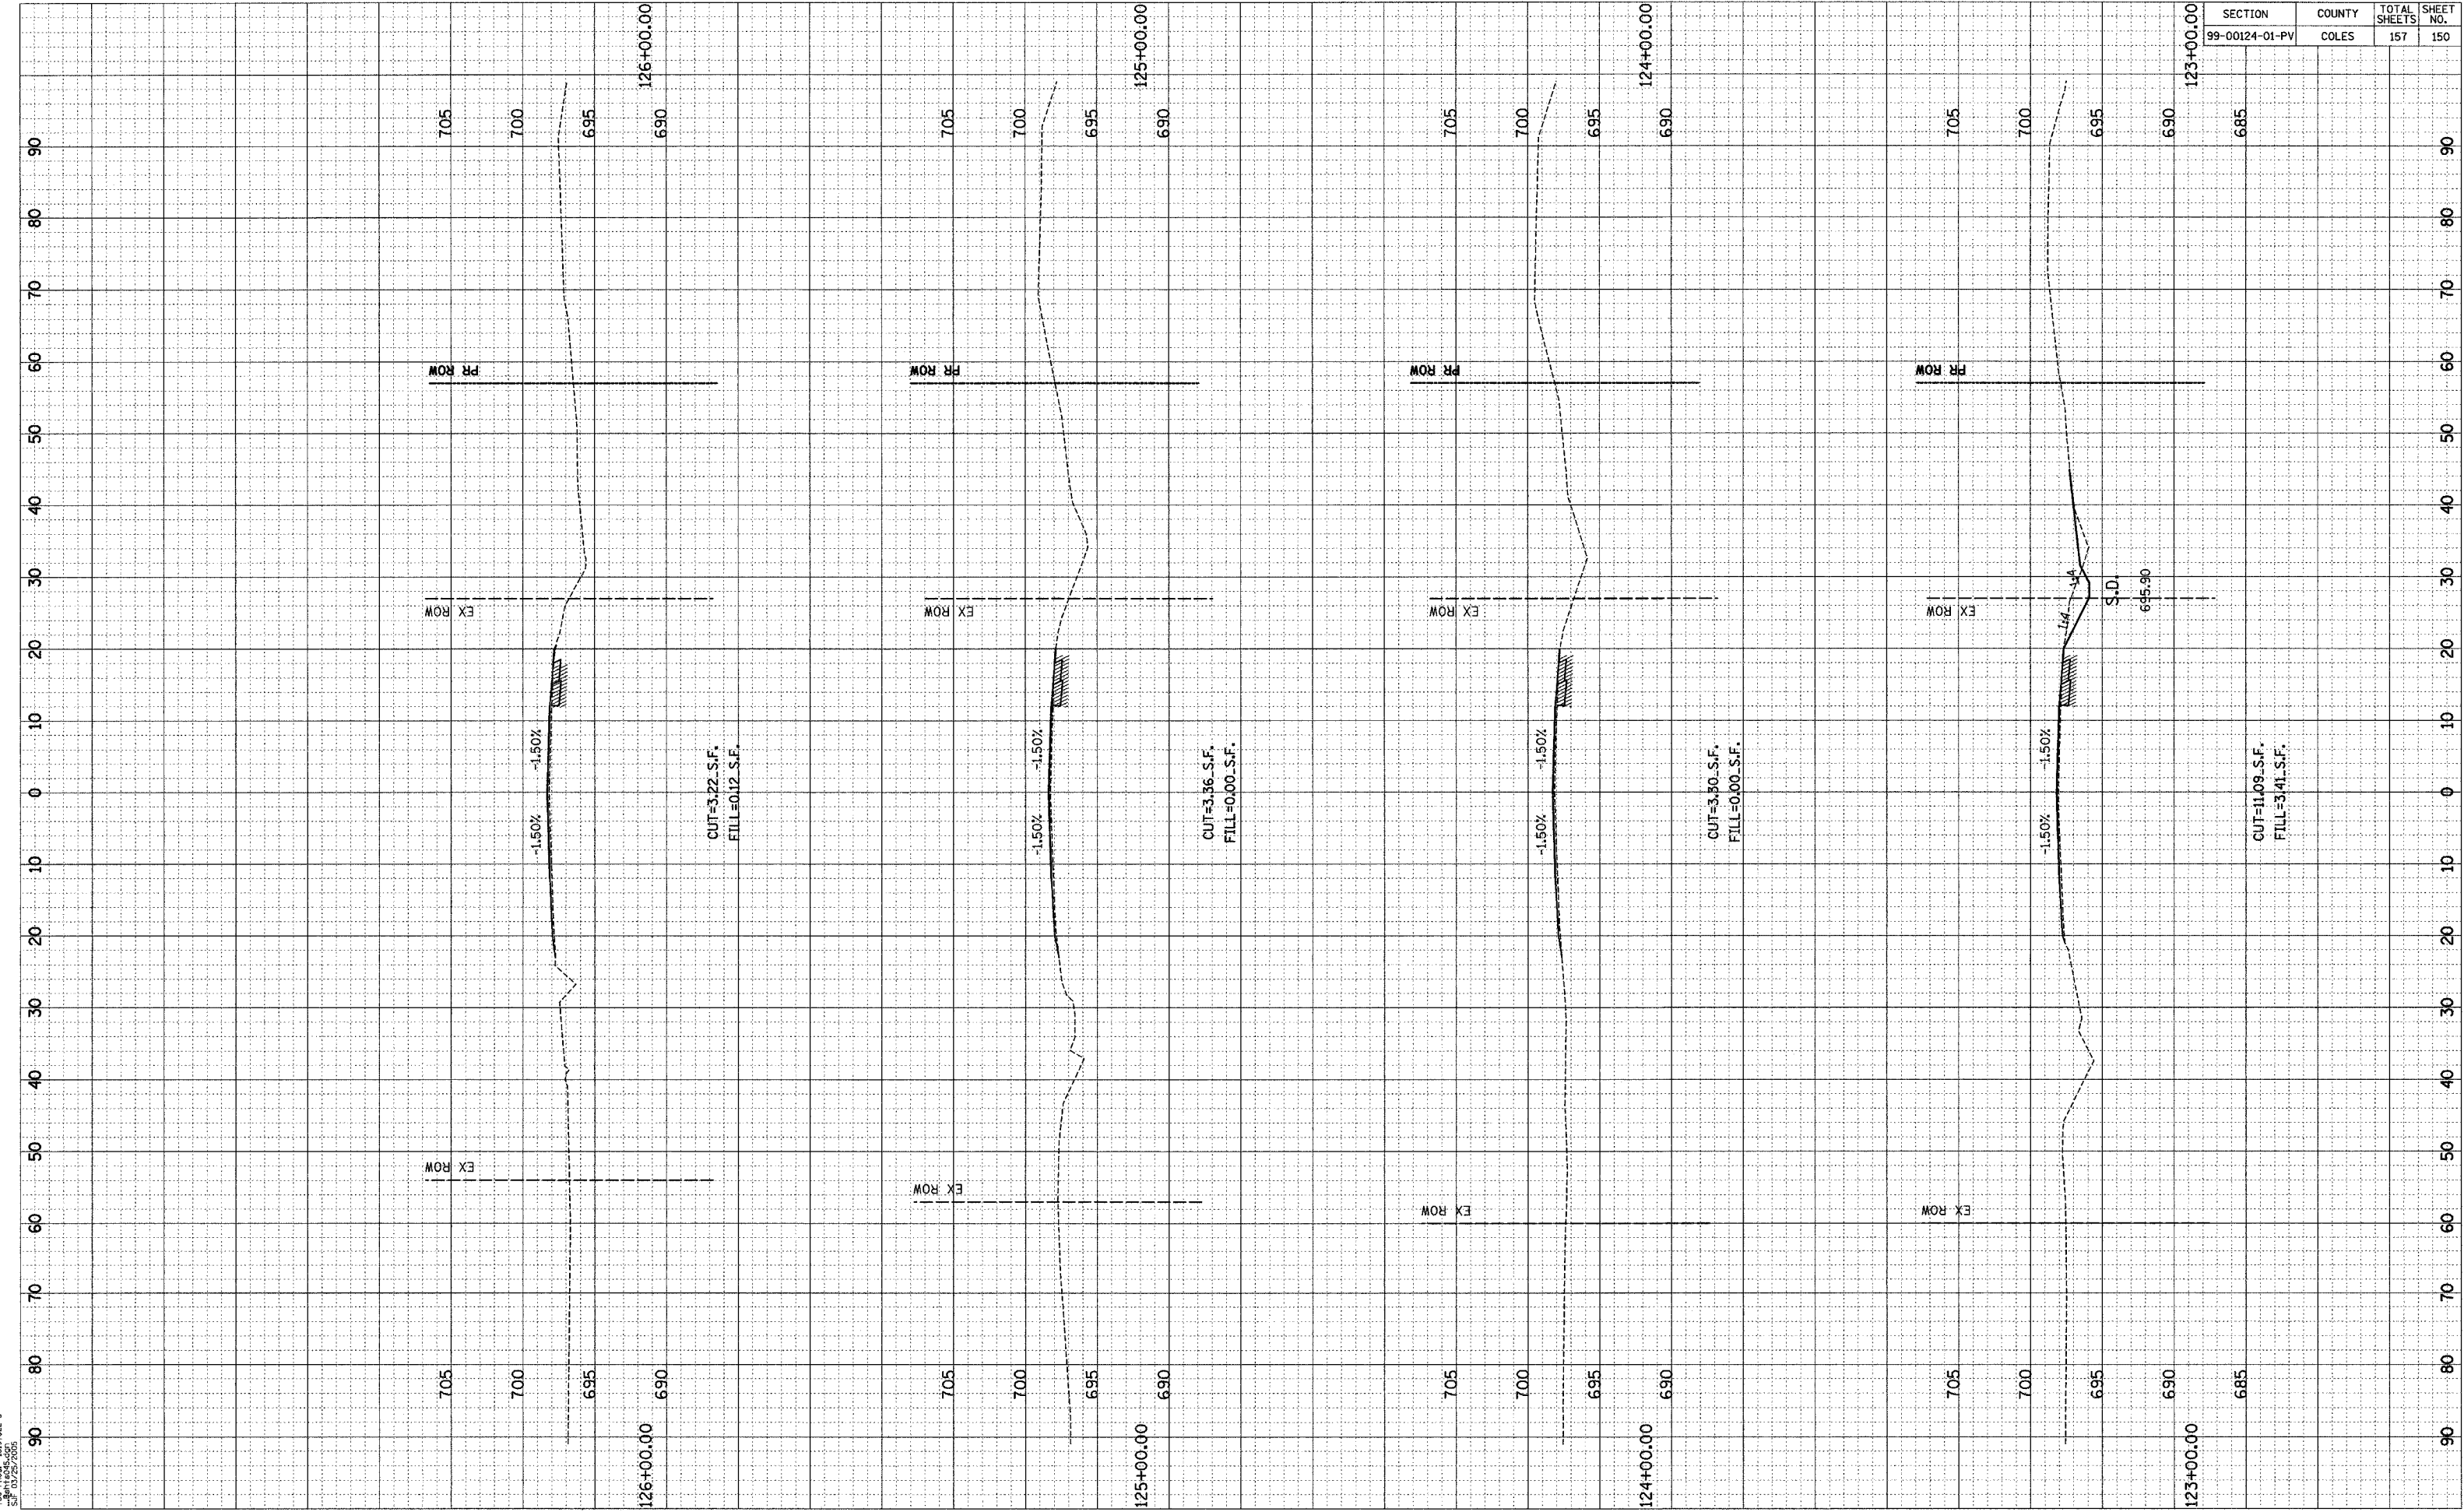

TUG PROJ. #13191022-5
DATE PLOTTED: 05/05/2010
SCALE: 1"=20'-0"