


SECTION	COUNTY	TOTAL SHEETS	SHEET NO.
99-00124-01-PV	COLES	157	152

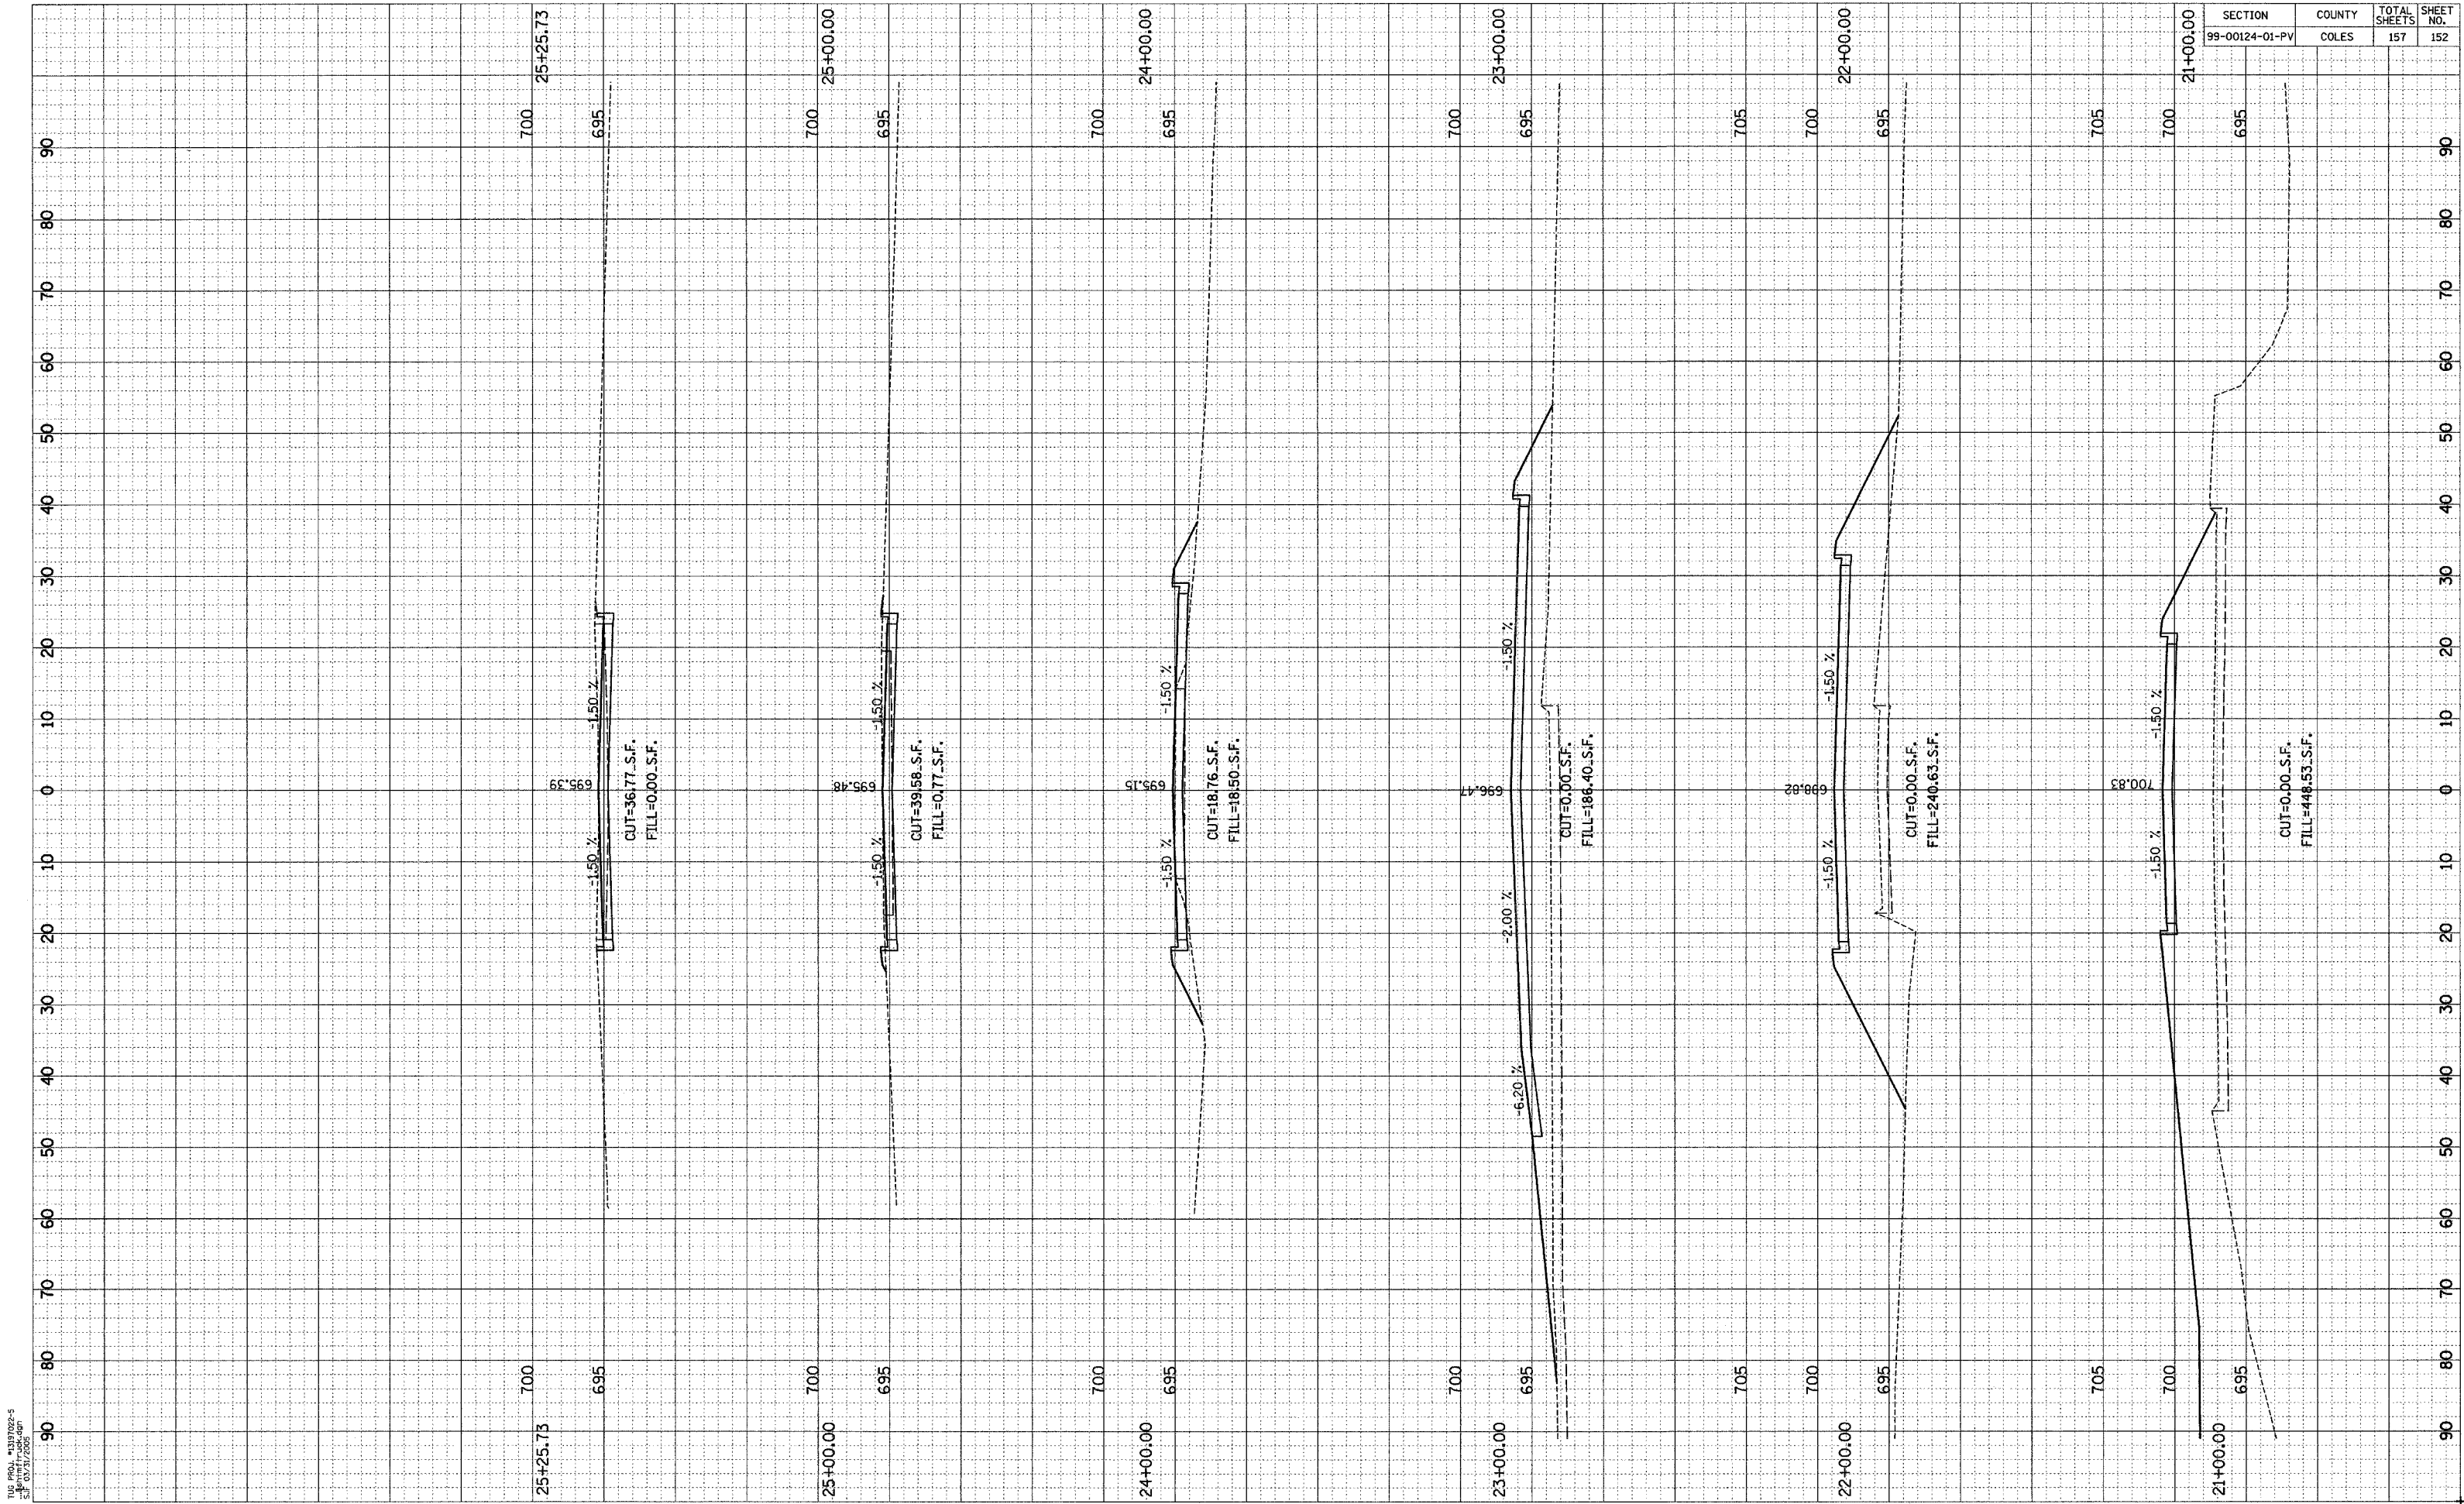

TUG PROJ. #1319782-5
 DATE: 03/27/2009