


FINAL SURVEY NO. _____
 REVISIONS PLOTTED _____
 TEMPLATE AREAS CHECKED _____
 BY _____ DATE _____

ORIGINAL SURVEY NO. _____
 REVISIONS PLOTTED _____
 TEMPLATE AREAS CHECKED _____
 BY _____ DATE _____

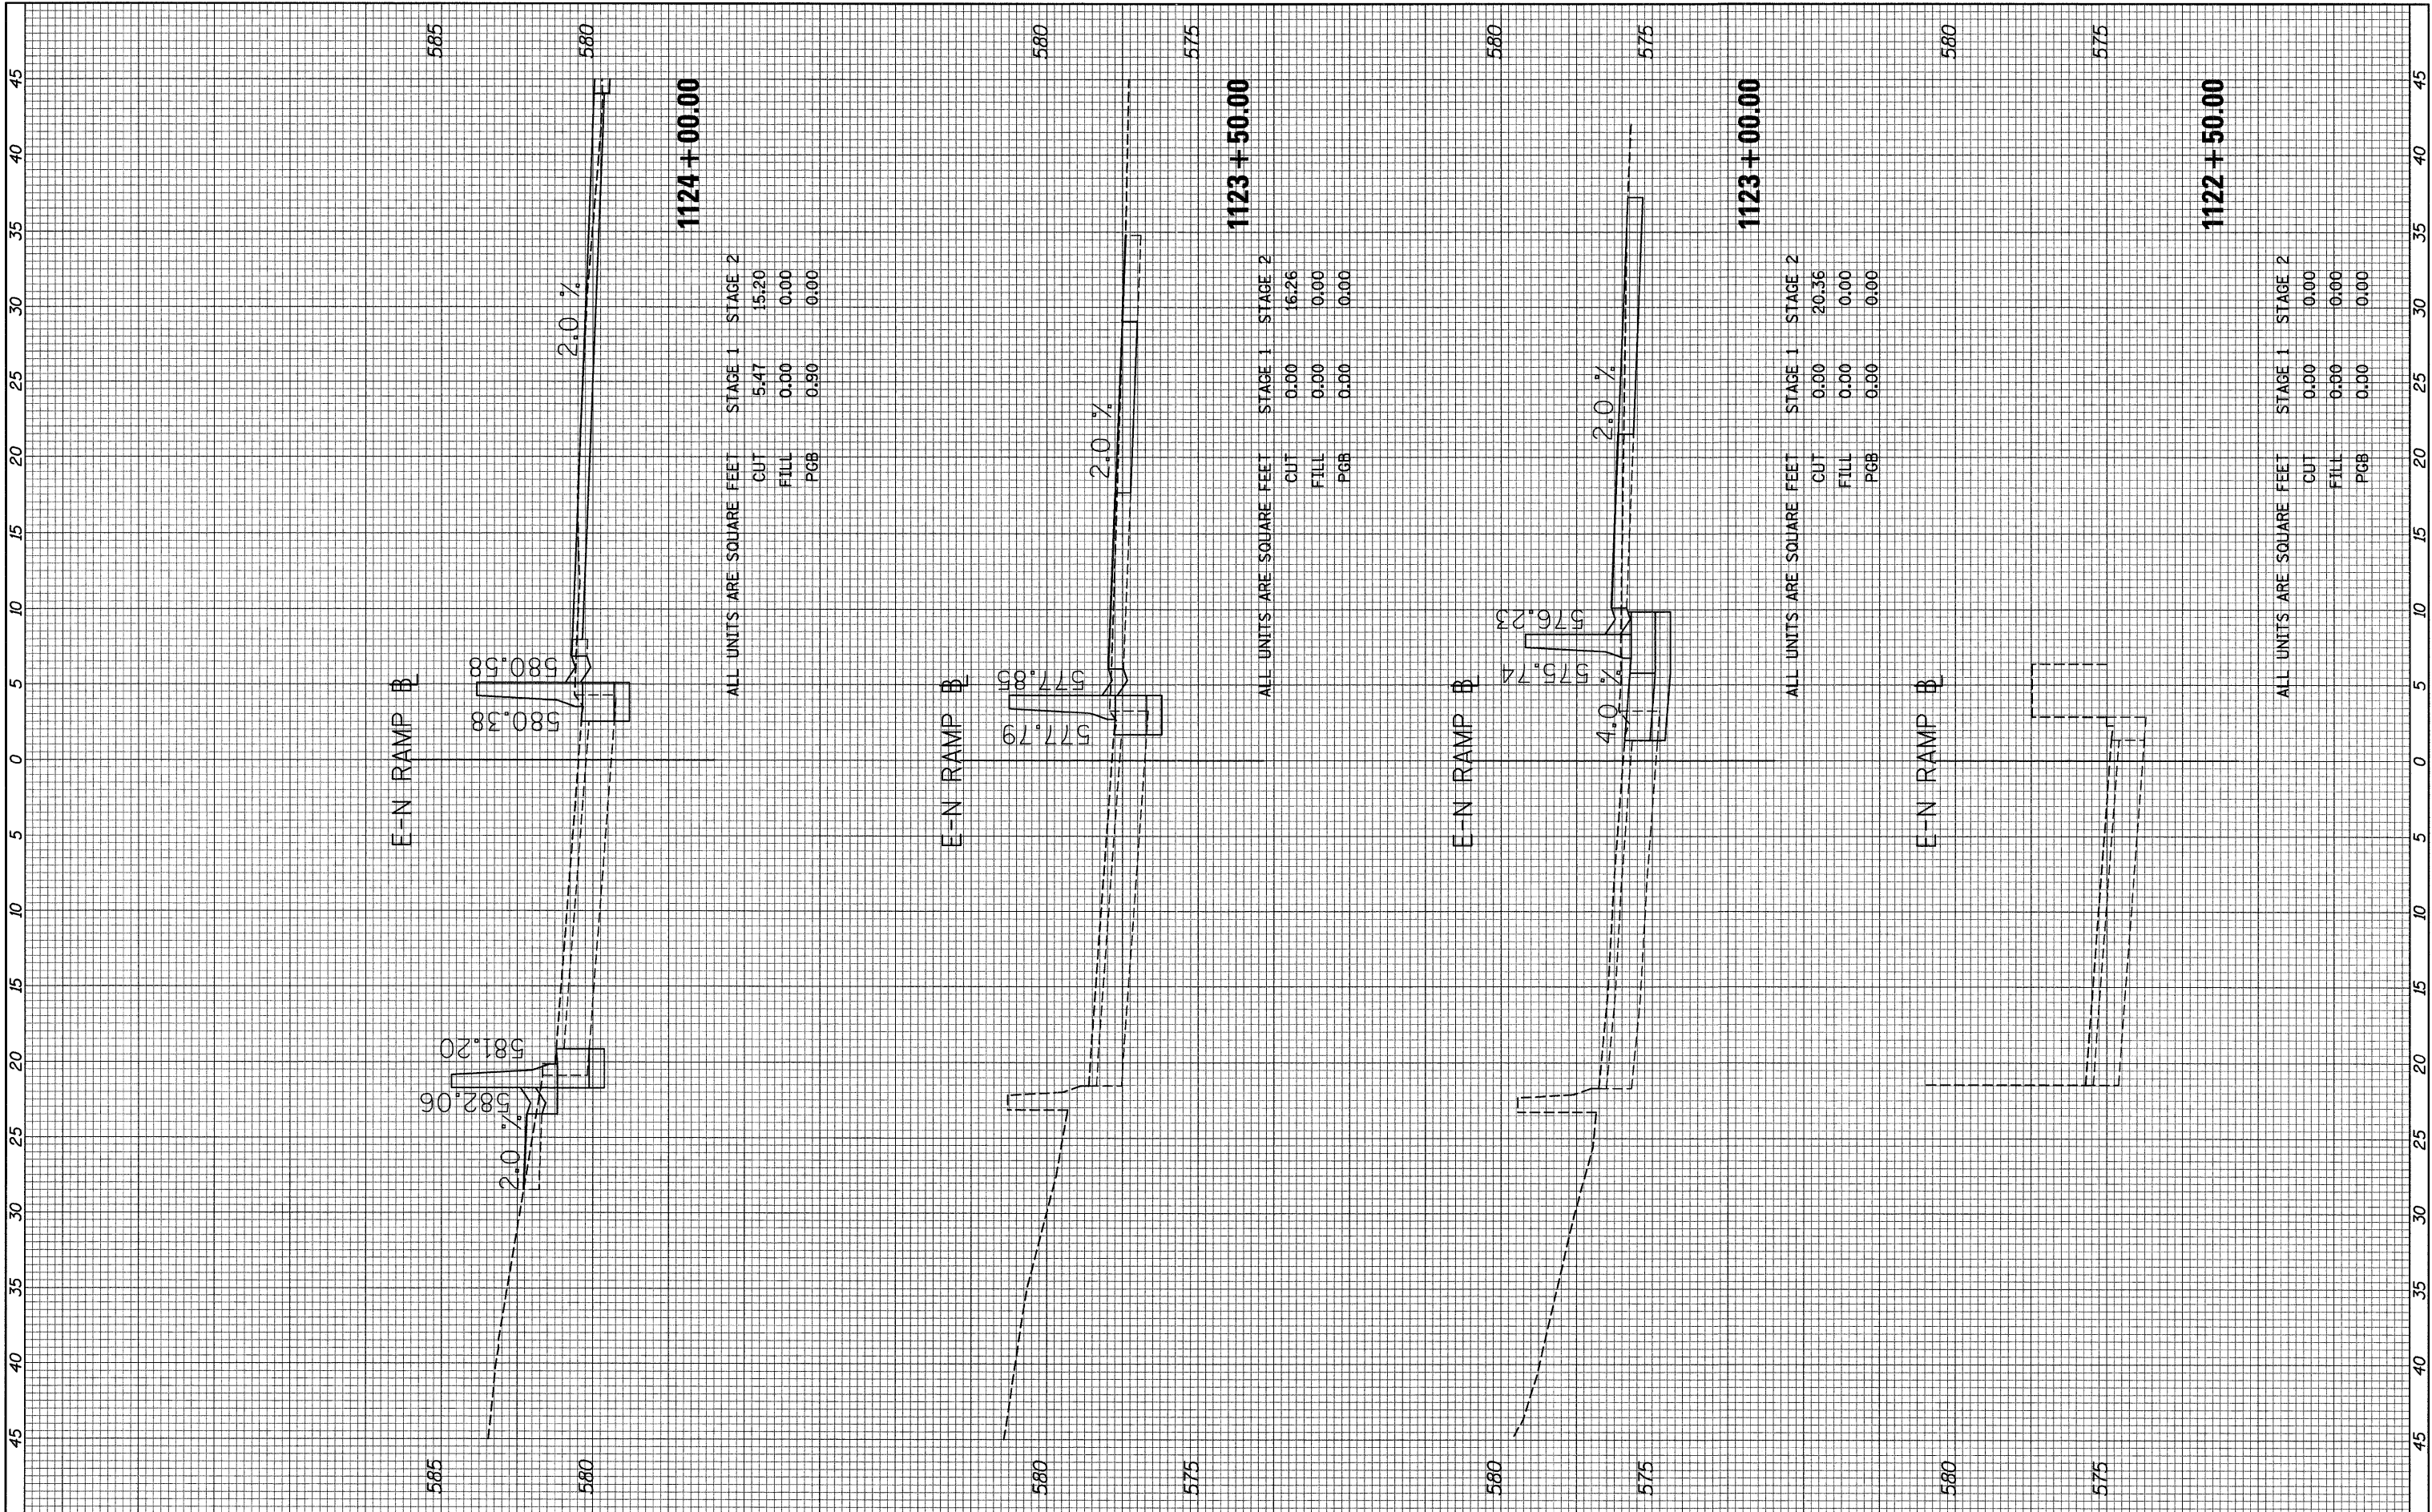

ALL UNITS ARE SQUARE FEET

	STAGE 1	STAGE 2
CUT	5.47	15.20
FILL	0.00	0.00
PGB	0.90	0.00

ALL UNITS ARE SQUARE FEET

	STAGE 1	STAGE 2
CUT	0.00	16.26
FILL	0.00	0.00
PGB	0.00	0.00

ALL UNITS ARE SQUARE FEET

	STAGE 1	STAGE 2
CUT	0.00	20.36
FILL	0.00	0.00
PGB	0.00	0.00

ALL UNITS ARE SQUARE FEET

	STAGE 1	STAGE 2
CUT	0.00	0.00
FILL	0.00	0.00
PGB	0.00	0.00