


For Information Only

TOP OF BEAM ELEVATION TABLE  
(For fabrication use only)

Beam	℄ Brg. S. Abut.	℄ Brg. N. Abut.
1	653.47	653.19
2	653.56	653.29
3	653.63	653.35
4	653.70	653.41
5	653.58	653.28
6	653.46	653.14
7	653.31	652.98

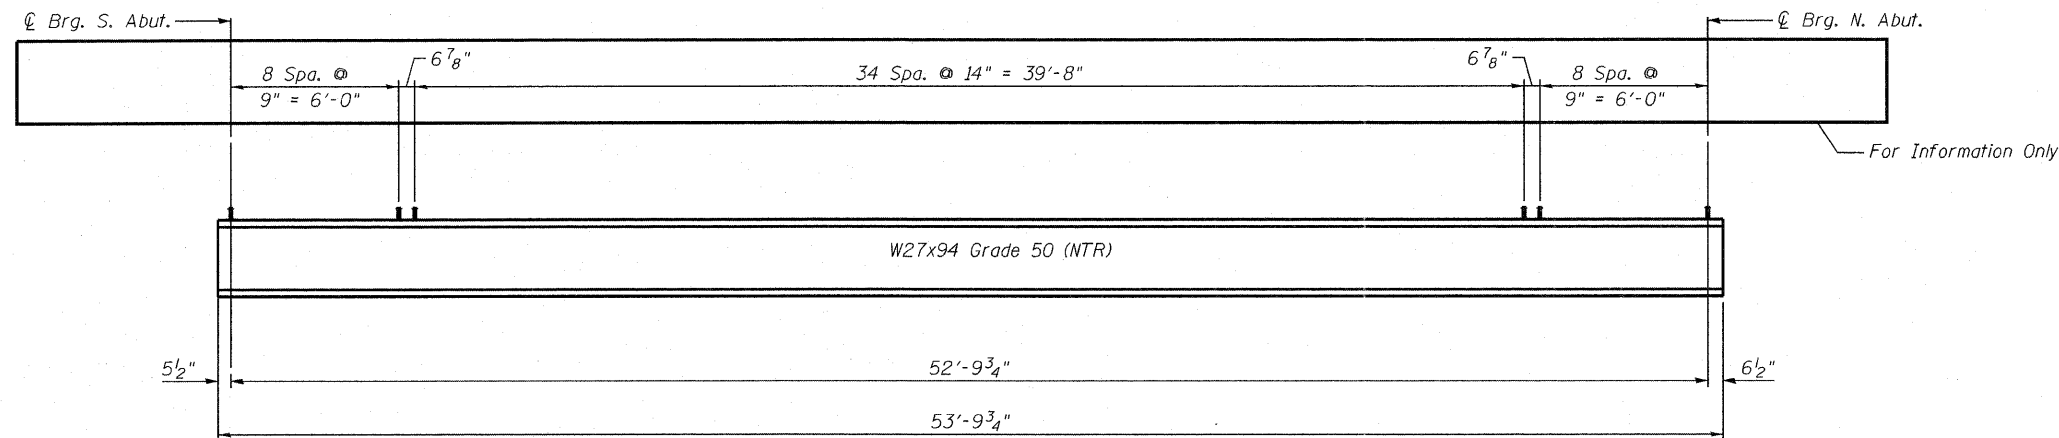

For Information Only

Load carrying components designated "NTR" shall conform to the Supplemental Requirements for Notch Toughness, Zone 2.