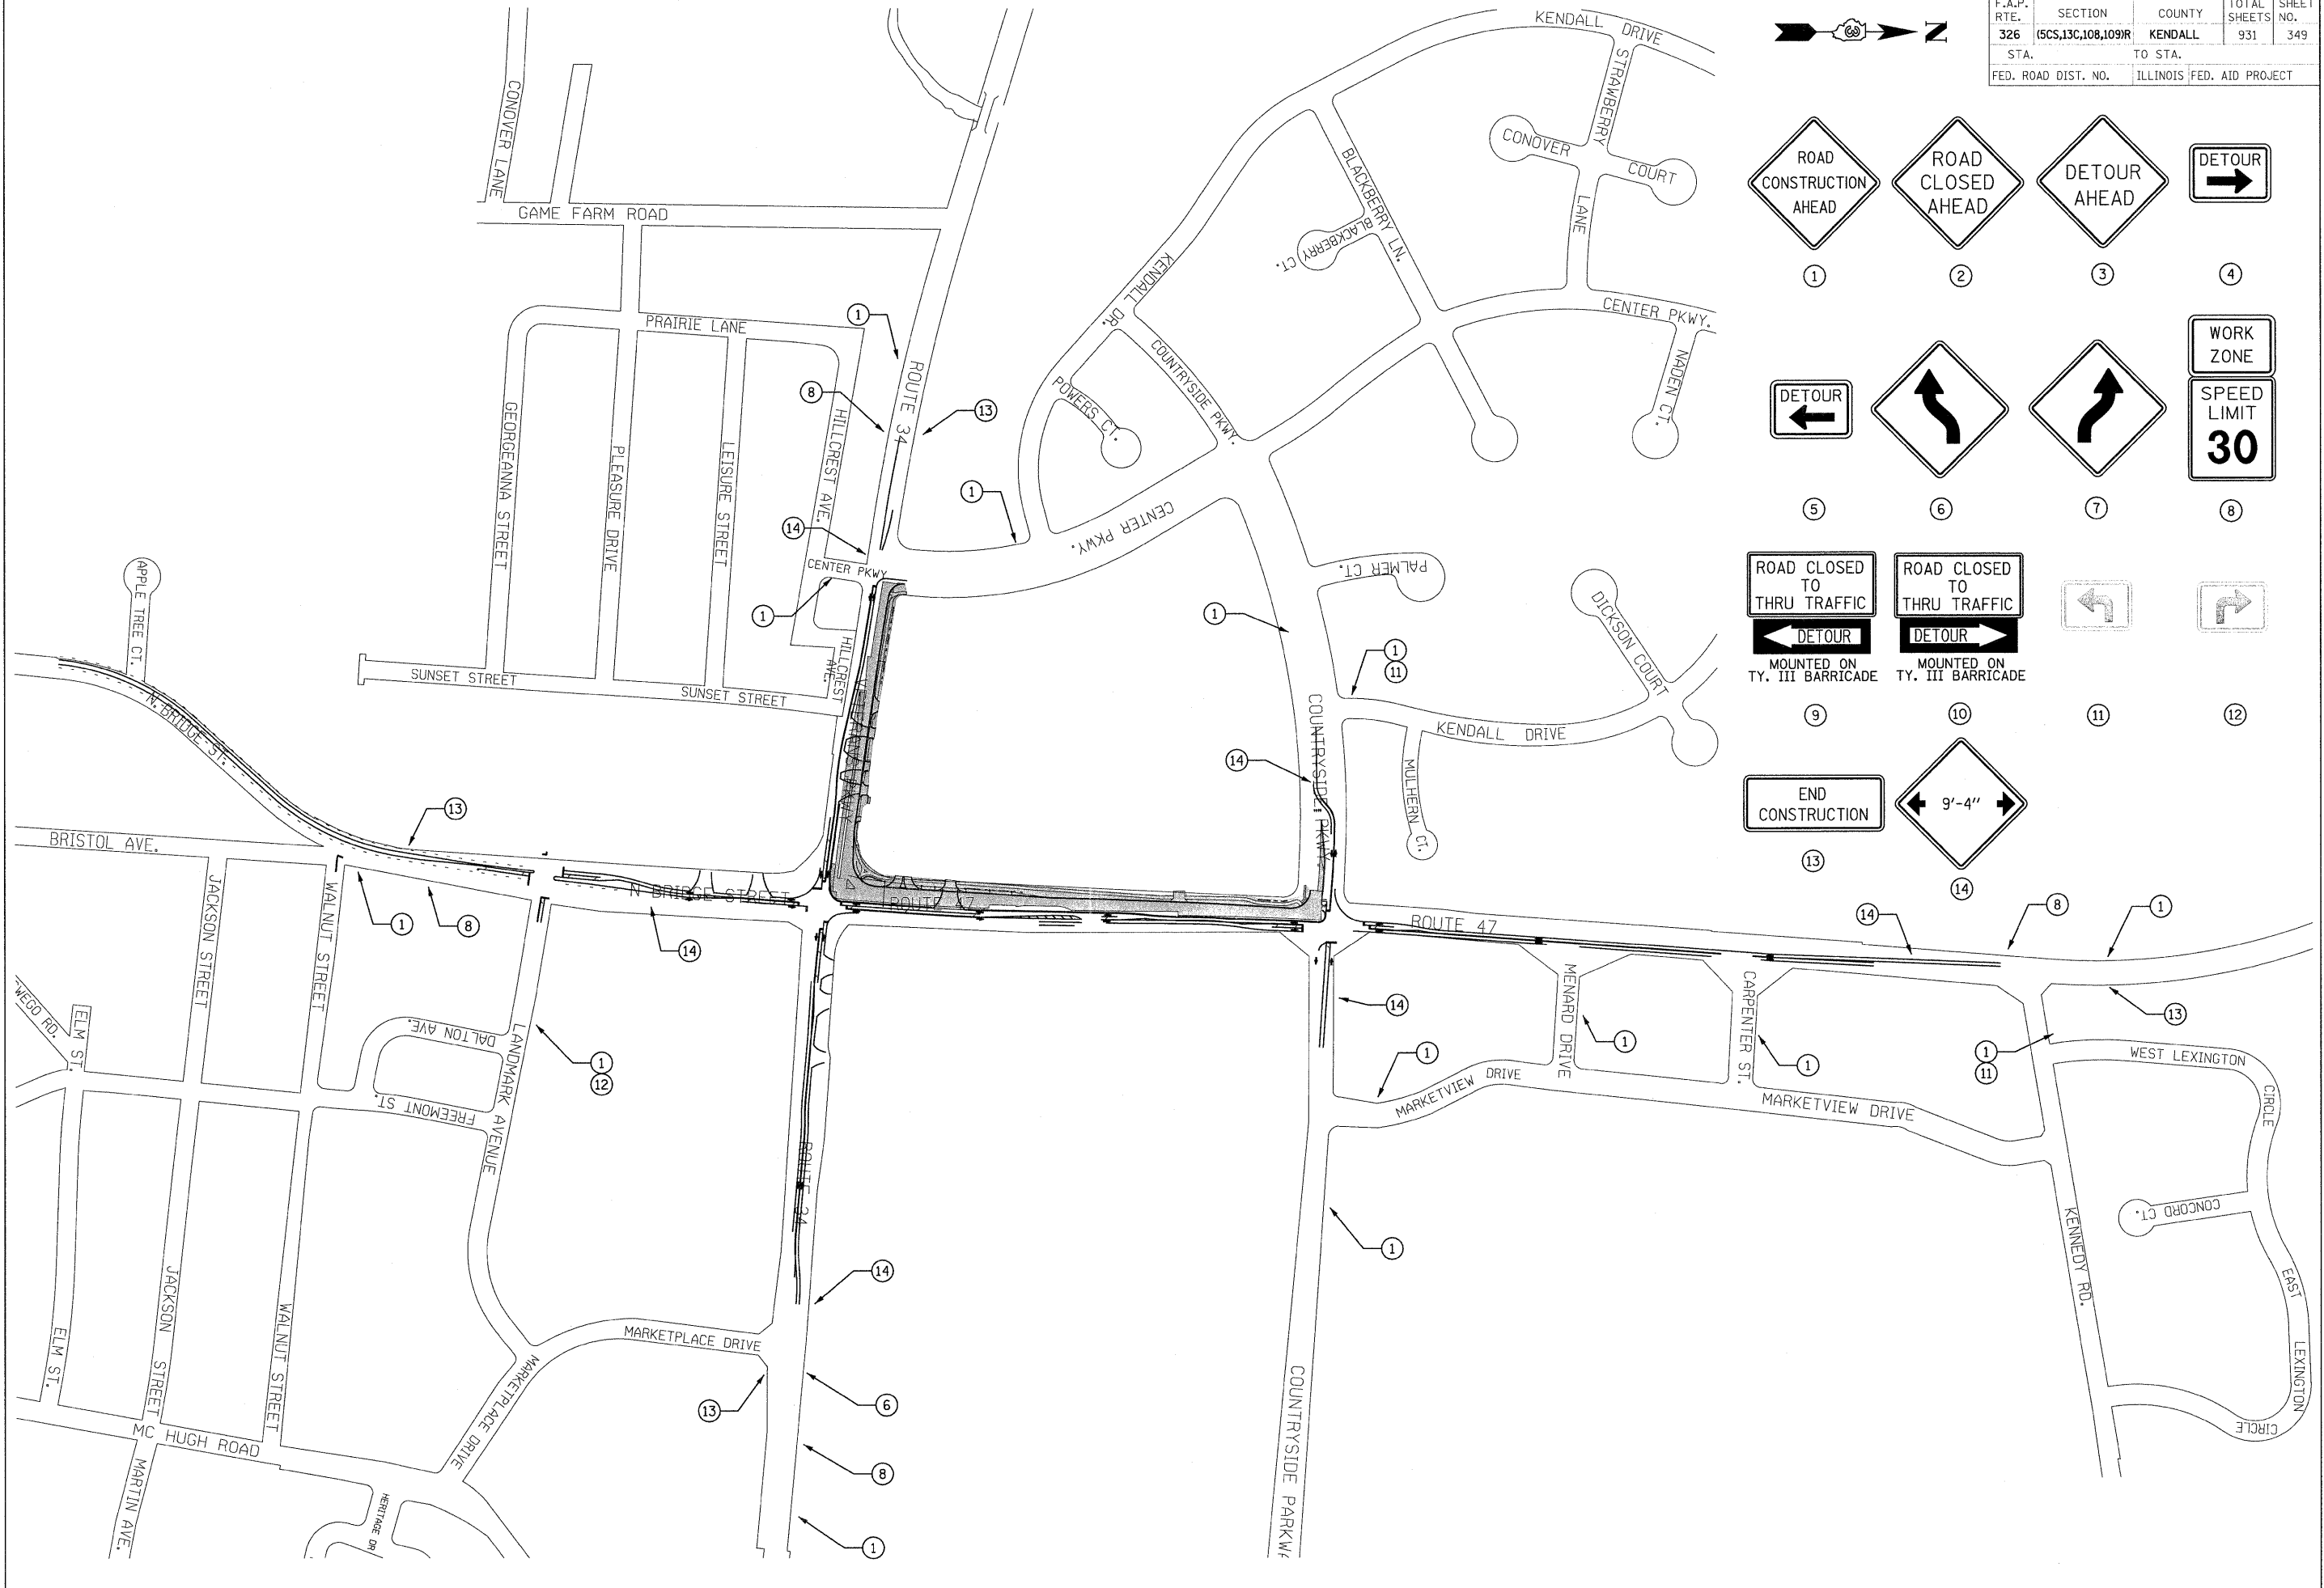







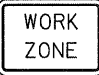
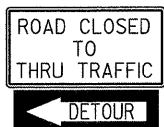
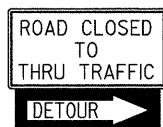


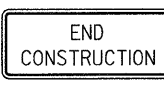
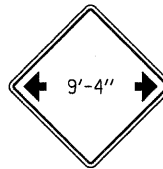


F.A.P. RTE.	SECTION	COUNTY	TOTAL SHEETS	SHEET NO.
326	(SCS,13C,108,109)R	KENDALL	931	349
STA.		TO STA.		
FED. ROAD DIST. NO.		ILLINOIS FED. AID PROJECT		



			
1	2	3	4
			
5	6	7	8
			
9	10	11	12
			
13	14		

MOUNTED ON TY. III BARRICADE (for signs 9 and 10)  

FILE: 349TC-plen\_Stage6.01.dgn  
 PLOTTED: 8/11/2011

HMG JOB NO. 5125