


NE 1/4, SEC 5, T 36 N, R 7 E, 3RD PM

BRIARWOOD SUBDIVISION
(DOC. NO. 200400030128)

LOT 44

| | |
|-----------------|--|
| DATE | |
| BY | |
| R.O.W. PLAT NO. | |
| NOTEBOOK NO. | |

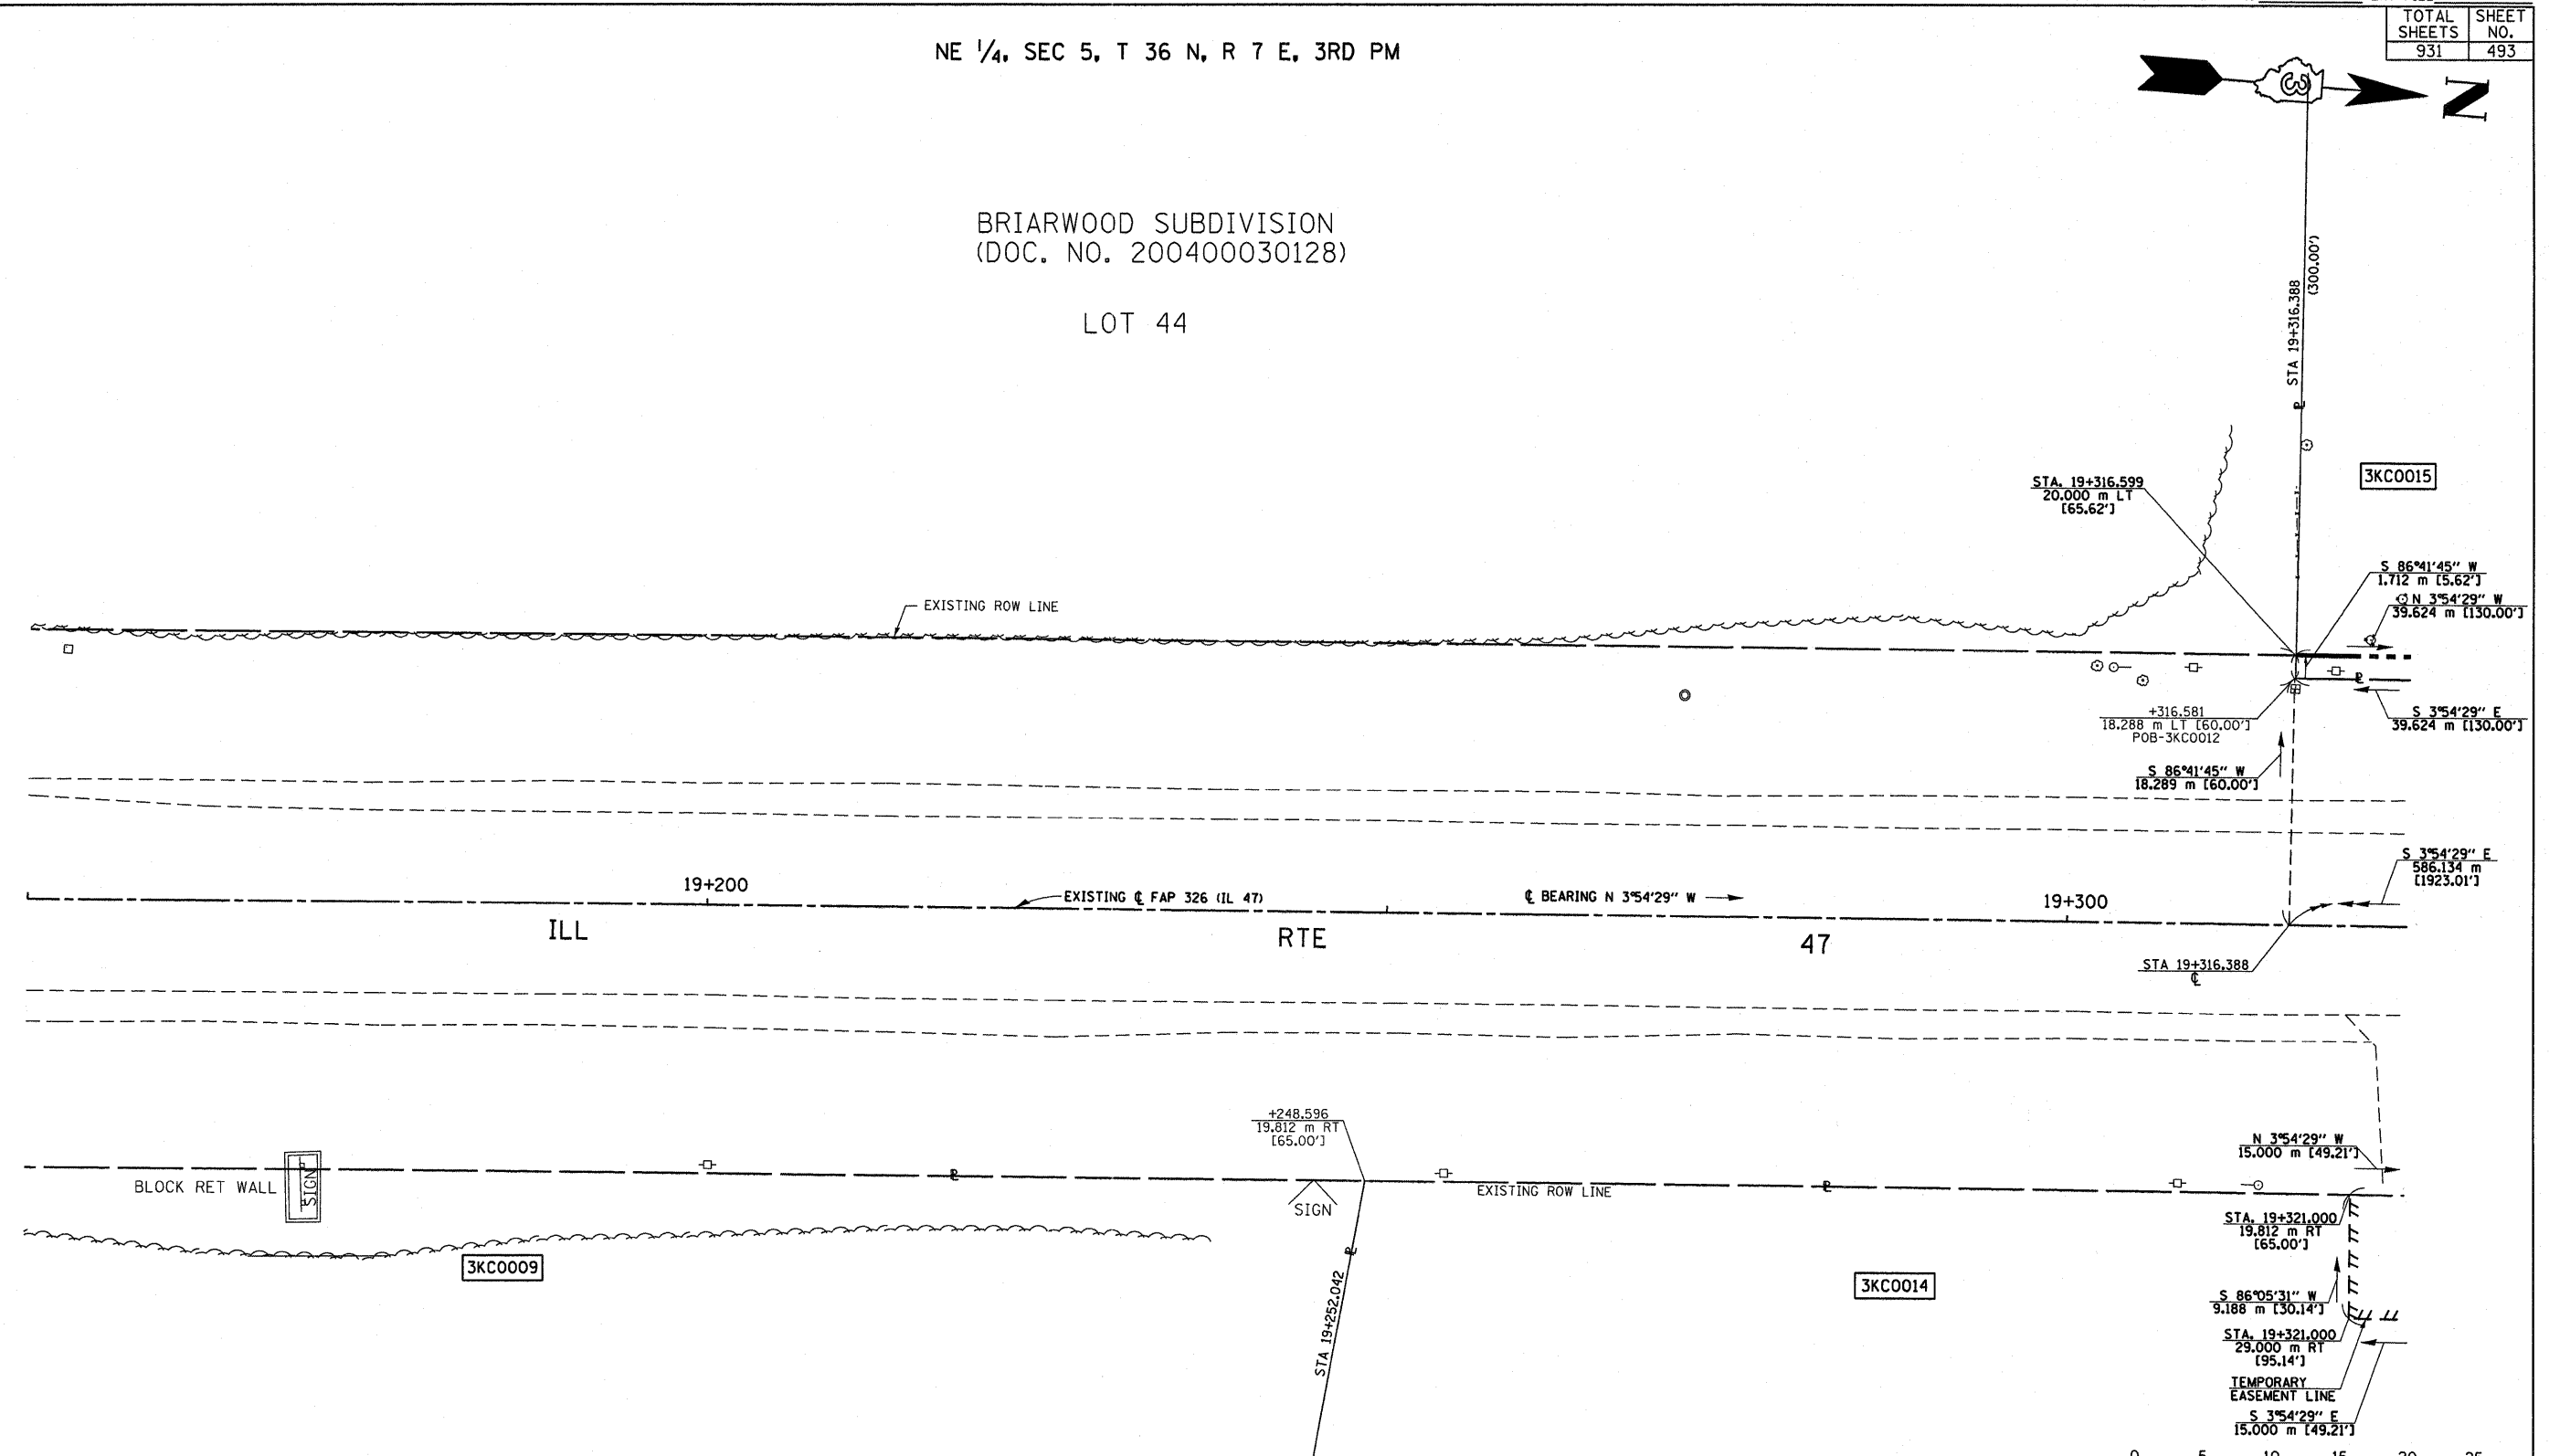

CERTIFICATION OF SURVEY

STATE OF ILLINOIS
COUNTY OF KENDALL

I, TIMOTHY C. QUIGG, HEREBY CERTIFY THAT I AM A PROFESSIONAL LAND SURVEYOR OF THE STATE OF ILLINOIS, THAT THE SURVEY OF PROPOSED F.A.P. 326 (IL 47) WAS MADE BY ME OR UNDER MY DIRECTION AND THAT THE SURVEY IS TRUE AND COMPLETE AS SHOWN TO THE BEST OF MY KNOWLEDGE AND BELIEF, THAT ALL MONUMENTS AND MARKS ARE OF THE CHARACTER AND OCCUPY THE POSITION SHOWN THEREON, AND ARE SUFFICIENT TO ENABLE THE SURVEY TO BE RETRACED.



DATE: _____ ILLINOIS PROFESSIONAL LAND SURVEYOR NUMBER 3063

LICENSE EXPIRES 11/30/08

SURVEY BOOK NOS. ROOT

GRAPHIC SCALE IN METERS
NOTE: BEARINGS ARE BASED ON ILLINOIS STATE PLANE COORDINATE SYSTEM NAD 1983 - EAST ZONE

ILLINOIS DEPT. OF TRANSPORTATION
RIGHT OF WAY PLAT

ROUTE FAP 326 (IL 47)
SECTION (5CS, 13C, 10B, 109)R
COUNTY : KENDALL
JOB# R-93-014-94 PROJECT#
SEC 5 T 36 N, R 7 E OF 3RD P.M.
STA 19+150.000 TO STA 19+325.000
SCALE: 1:250 SHEET NO. 8 OF 36

| PARCEL NO. | OWNER | AREAS SHOWN IN HECTARES [ACRES] | | REMAINDER | TEMPORARY EASEMENT AREA | EASEMENT PURPOSE |
|------------|--------------------------|---------------------------------|--------------------|-----------|---|----------------------|
| | | TOTAL HOLDING | TOTAL ROW REQUIRED | | | |
| 3KC0014 | STORAGE INVESTMENTS, LLC | 1.4674 ha± [3,626 AC]± | — | — | 0.0138 ha± 138 m²± [0.034 AC]± [1,485 SF]± | DRIVE RECONSTRUCTION |