


NE 1/4, SEC 5, T 36 N, R 7 E, 3RD PM

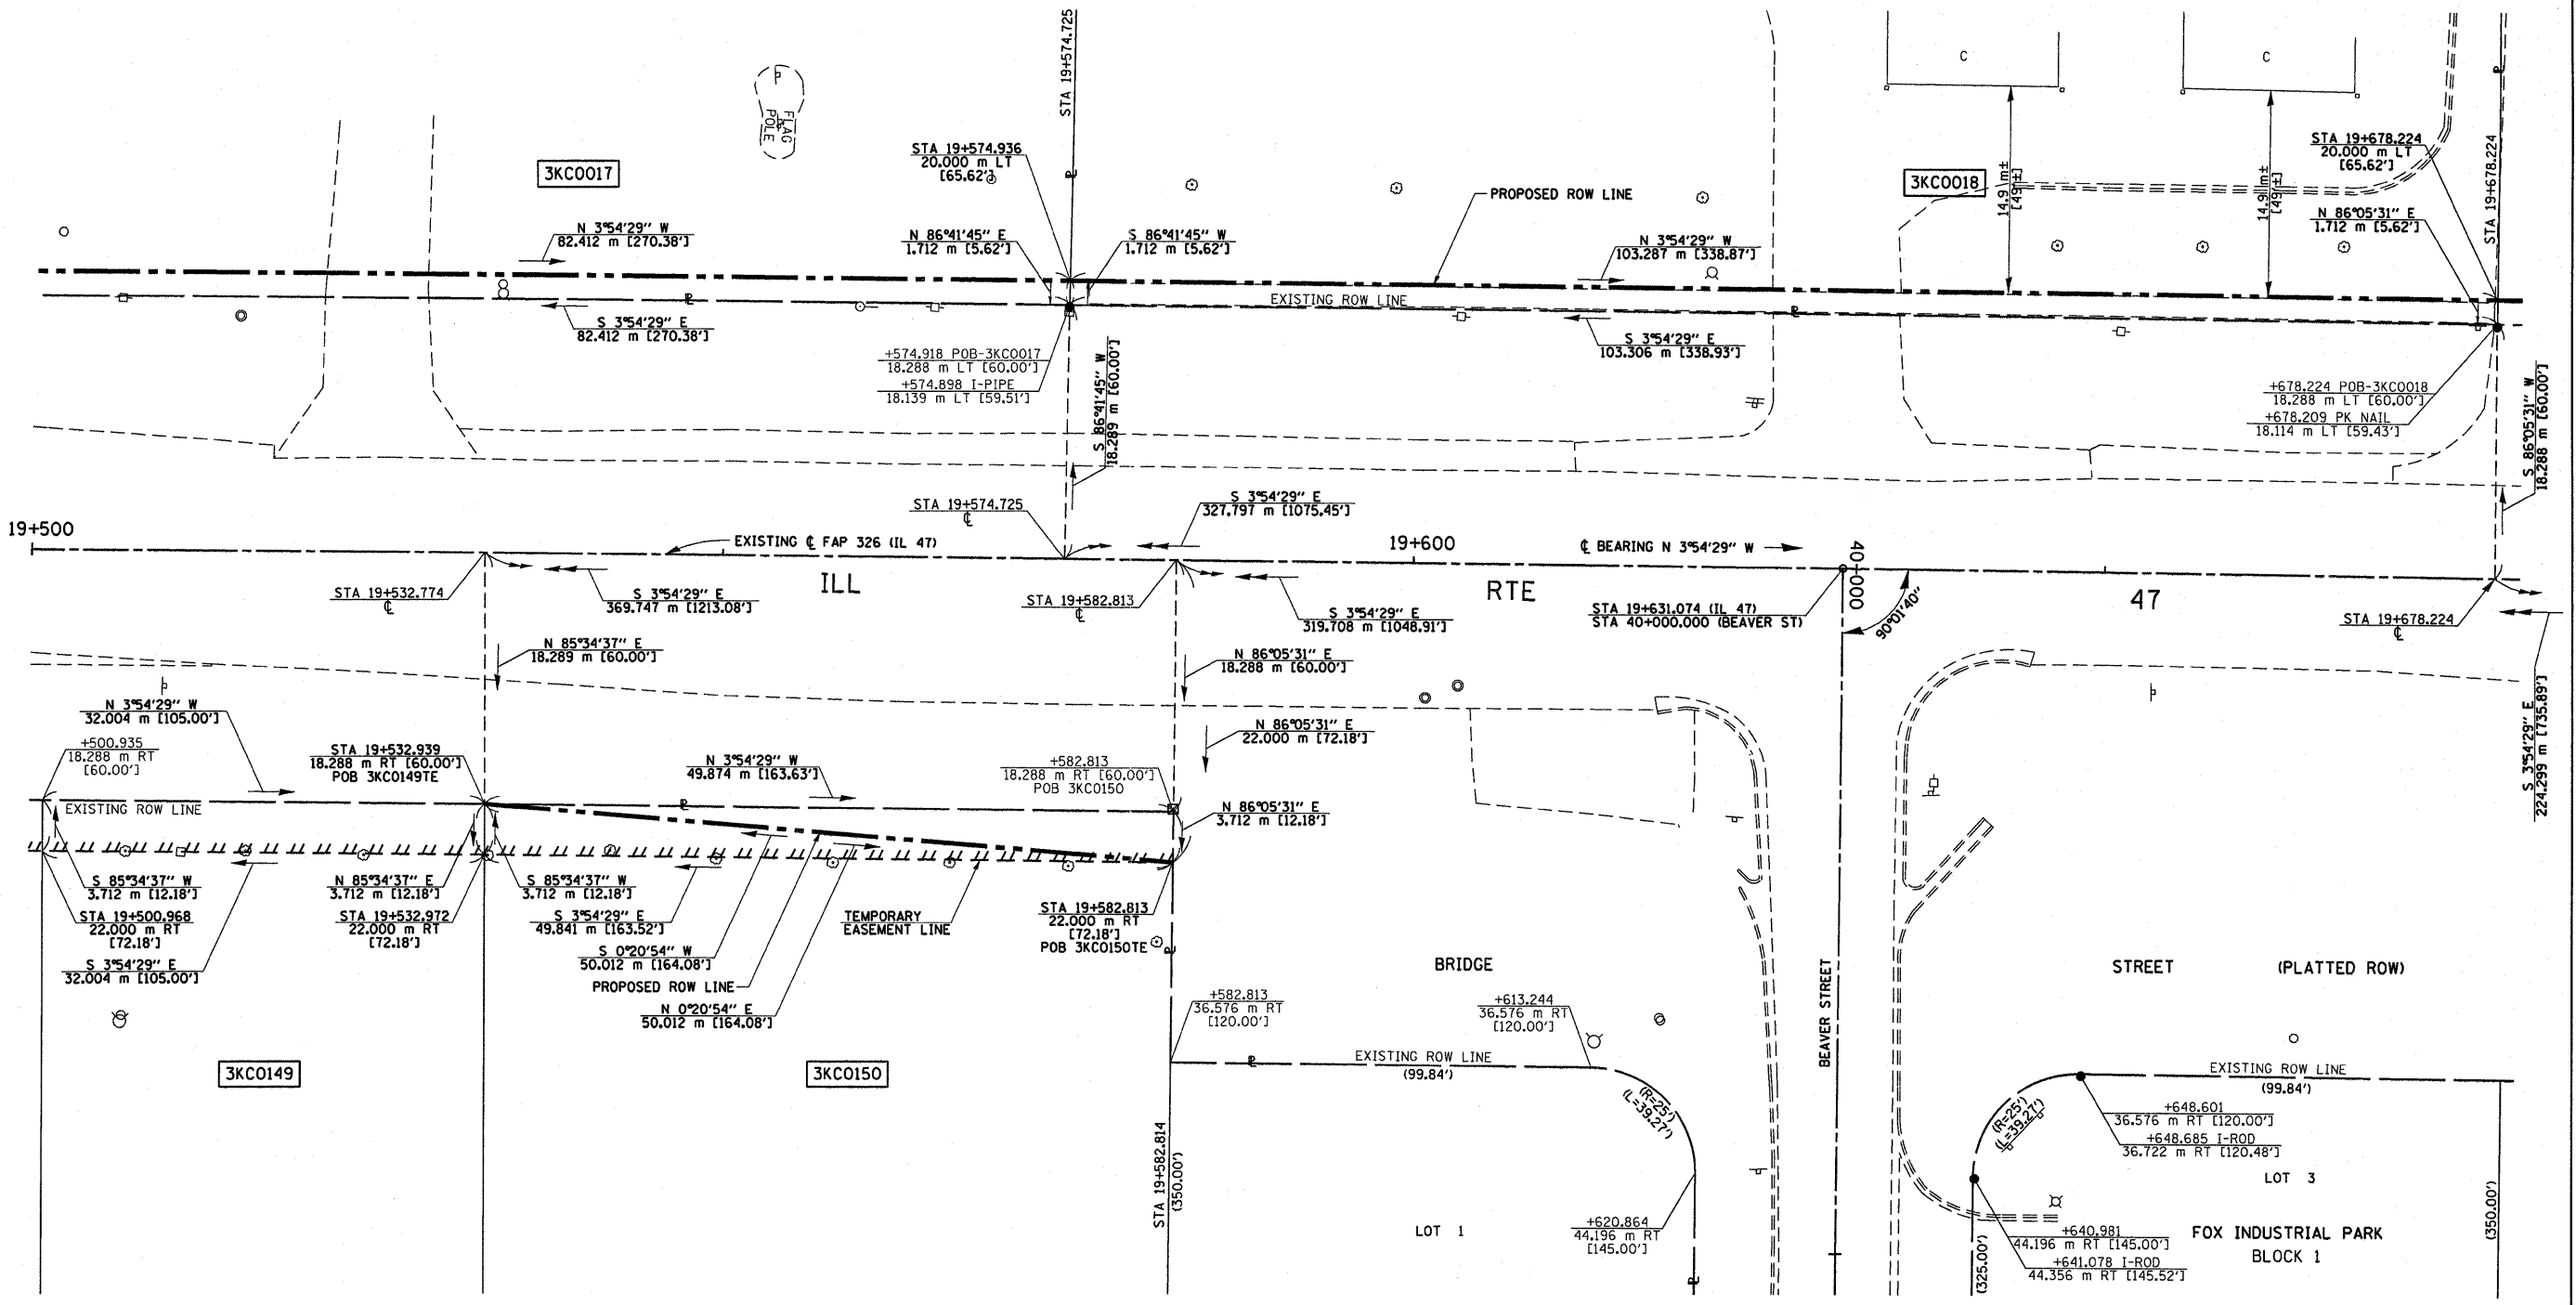

BY	DATE
R.O.W. PLAT	NOTEBOOK NO.

CERTIFICATION OF SURVEY

STATE OF ILLINOIS
COUNTY OF KENDALL


I, TIMOTHY C. QUIGG, HEREBY CERTIFY THAT I AM A PROFESSIONAL LAND SURVEYOR OF THE STATE OF ILLINOIS, THAT THE SURVEY OF PROPOSED F.A.P. 326 (IL. 47) WAS MADE BY ME OR UNDER MY DIRECTION AND THAT THE SURVEY IS TRUE AND COMPLETE AS SHOWN TO THE BEST OF MY KNOWLEDGE AND BELIEF, THAT ALL MONUMENTS AND MARKS ARE OF THE CHARACTER AND OCCUPY THE POSITION SHOWN THEREON, AND ARE SUFFICIENT TO ENABLE THE SURVEY TO BE RETRACED.



DATE: _____ ILLINOIS PROFESSIONAL LAND SURVEYOR NUMBER 3063
SURVEY BOOK NOS. _____

AREAS SHOWN IN HECTARES [ACRES]
AREAS SHOWN IN SQUARE METERS [SQUARE FEET]

PARCEL NO.	OWNER	TOTAL HOLDING	TOTAL ROW REQUIRED	REMAINDER	TEMPORARY EASEMENT AREA	EASEMENT PURPOSE
3KC0017	FIRST NATIONAL BANK OF DeKALB, TRUST NO. 1796	1.8729 ha± [4.628 AC]±	0.0141 ha± [141 m²±] [0.035 AC]±	1.8588 ha± [4,593 SF]±	—	—
3KC0018	DUNTOV-DAVIDSON, INC.	1.5091 ha± [3,729 AC]±	0.0177 ha± [177 m²±] [0.044 AC]±	1,4914 ha± [3,685 AC]±	—	—
3KC0149	STEVEN HEUBEL	0.4071 ha± [1,006 AC]±	—	—	0.0119 ha± [119 m²±] [0.029 AC]±	GRADING
3KC0150	TIMOTHY M. SENNOTT, et ux	0.7037 ha± [1,739 AC]±	0.0093 ha± [93 m²±] [0.023 AC]±	0,6944 ha± [1,716 AC]±	0.0093 ha± [93 m²±] [0.023 AC]±	GRADING

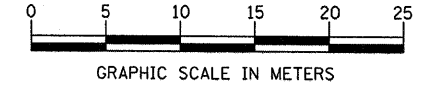

NOTE: BEARINGS ARE BASED ON ILLINOIS STATE PLANE COORDINATE SYSTEM NAD 1983 - EAST ZONE

ILLINOIS DEPT. OF TRANSPORTATION
RIGHT OF WAY PLAT

ROUTE FAP 326 (IL 47)
SECTION (5CS, 13C, 108, 109R)
COUNTY : KENDALL
JOB# R-93-014-94 PROJECT#
SEC 5 T 36 N, R 7 E OF 3RD P.M.
STA 19+500.000 TO STA 19+675.000
SCALE: 1:250 SHEET NO. 10 OF 36