


F.A.P. RTE.	SECTION	COUNTY	TOTAL SHEETS	SHEET NO.
326	(SCS,13C,108,109)R	KENDALL	931	871
STA. 23+620.000		TO STA. 23+640.000		
FED. ROAD DIST. NO.		ILLINOIS FED. AID PROJECT		

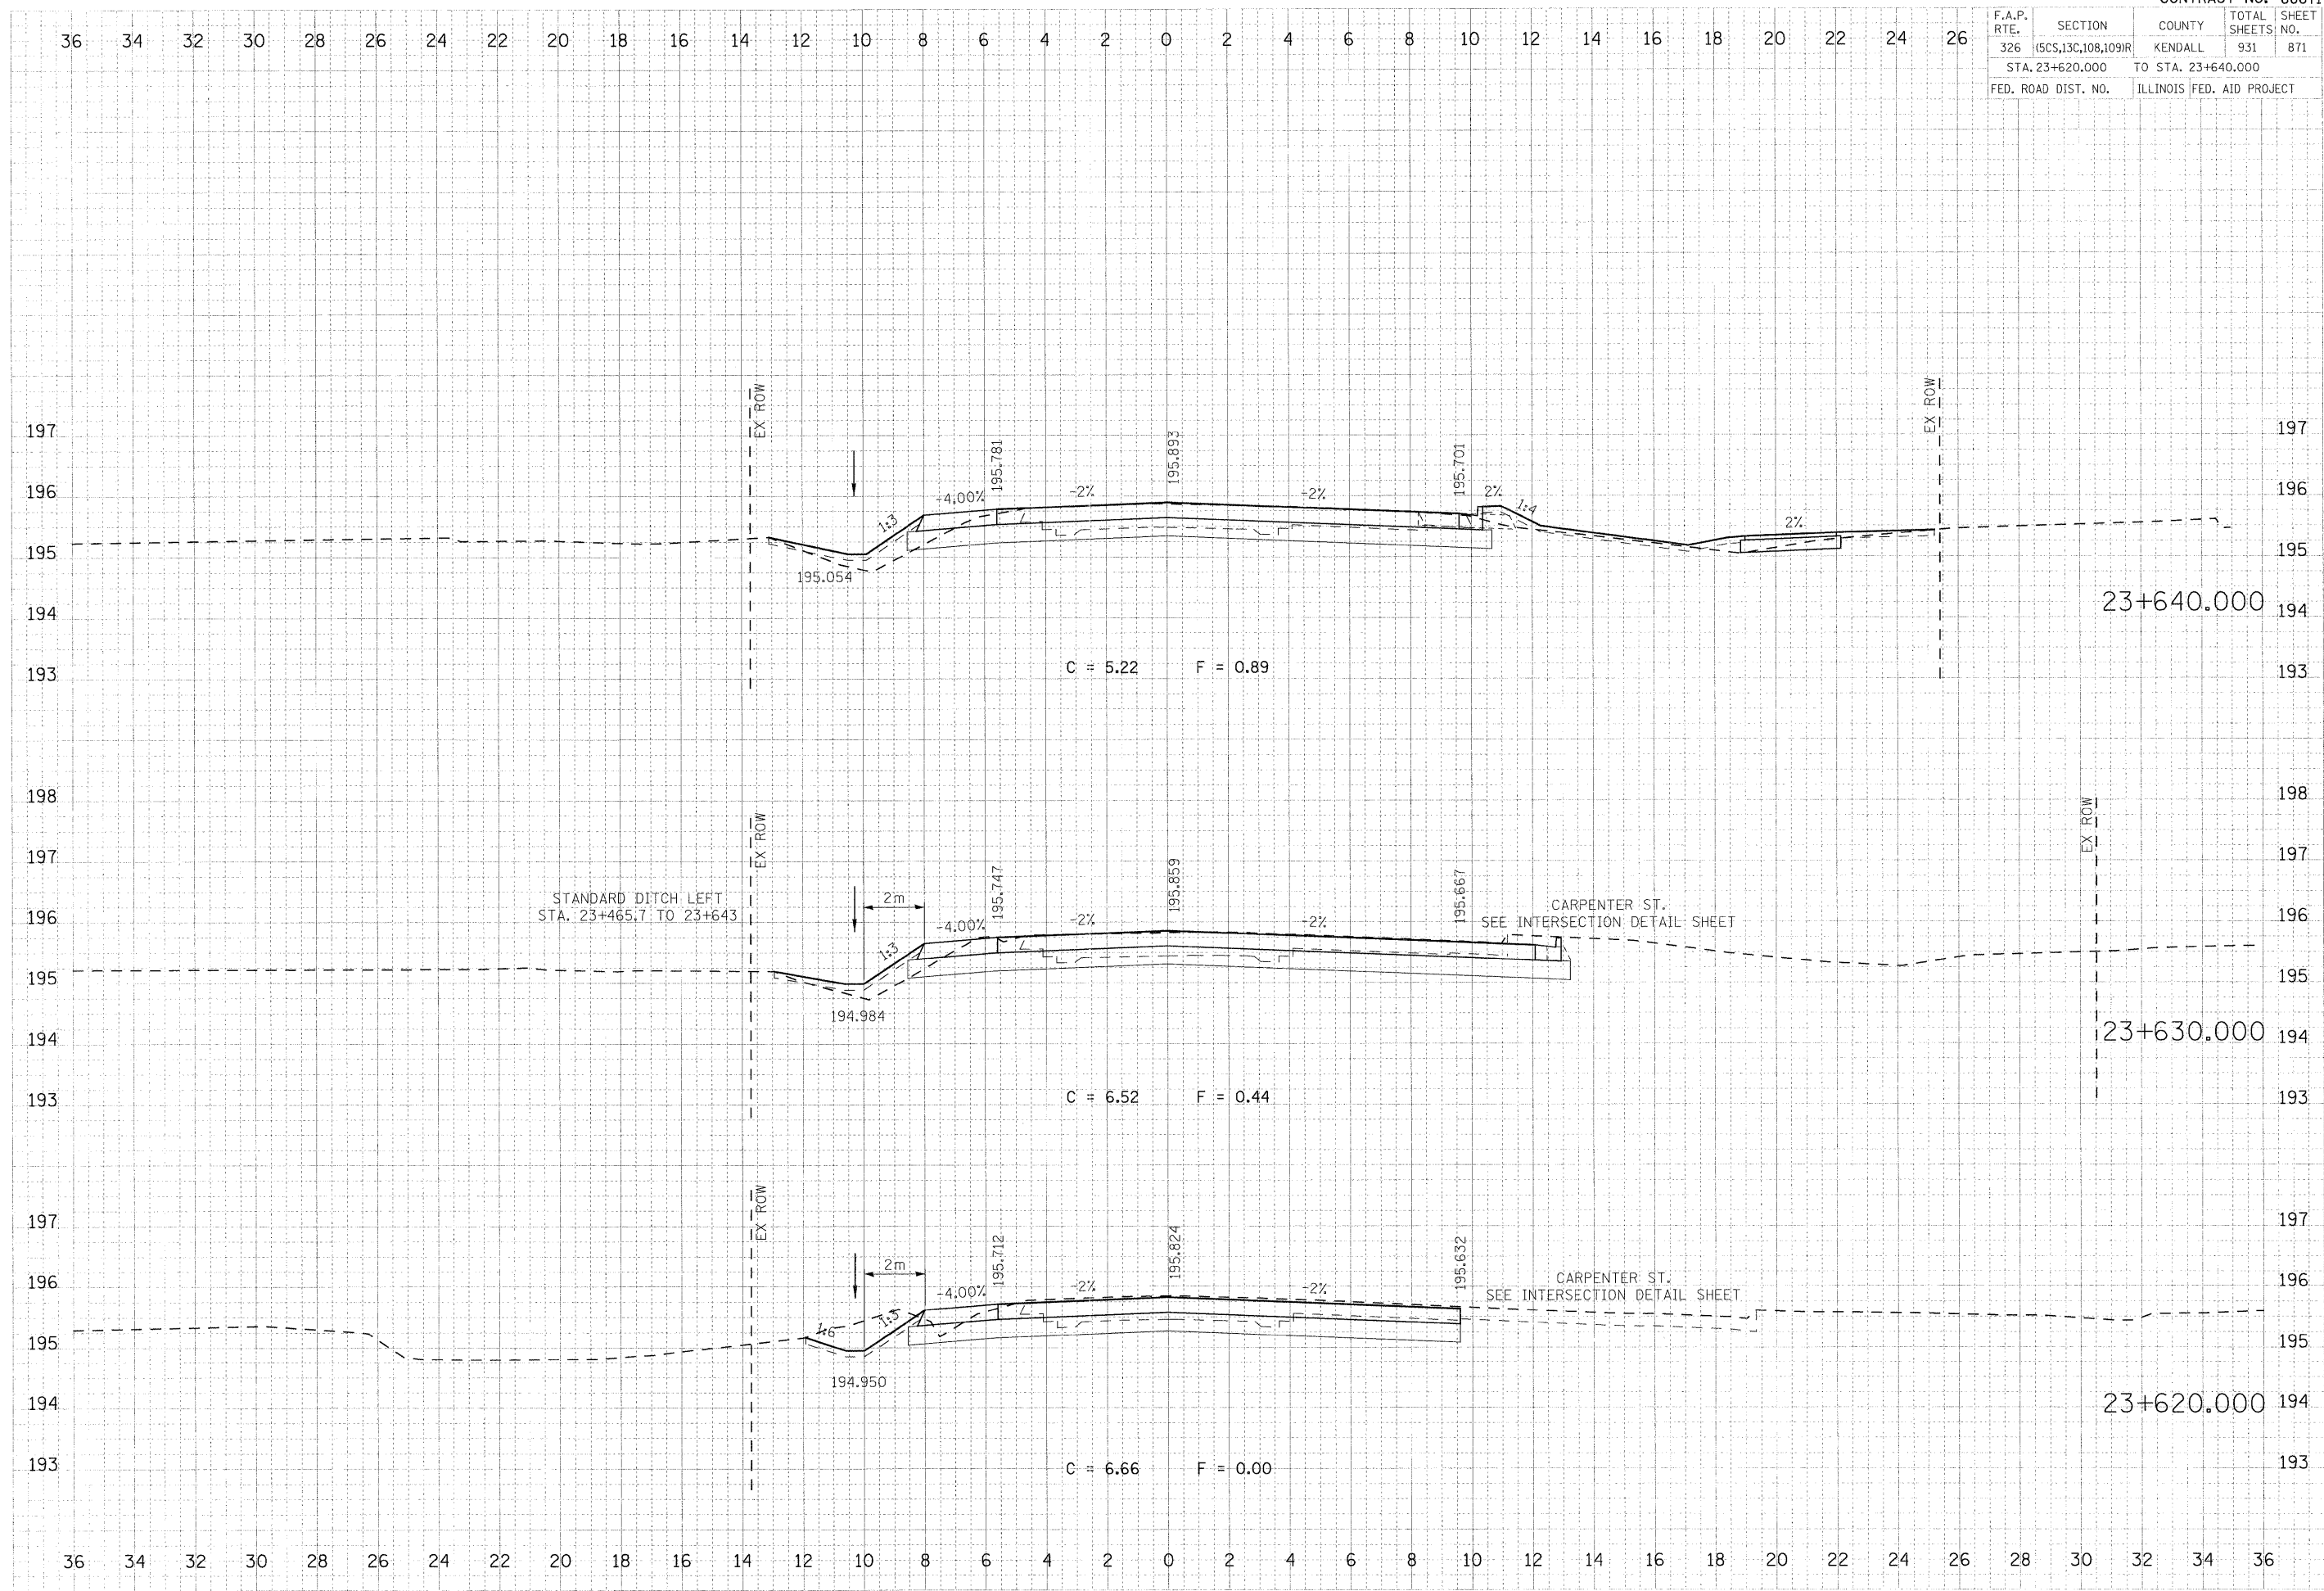



PLOT DATE = 07/26/2011  
 PLOT NAME = 9449703.dwg  
 PLOT SCALE = 0.1000 in MM  
 USER NAME = USERDESCR