

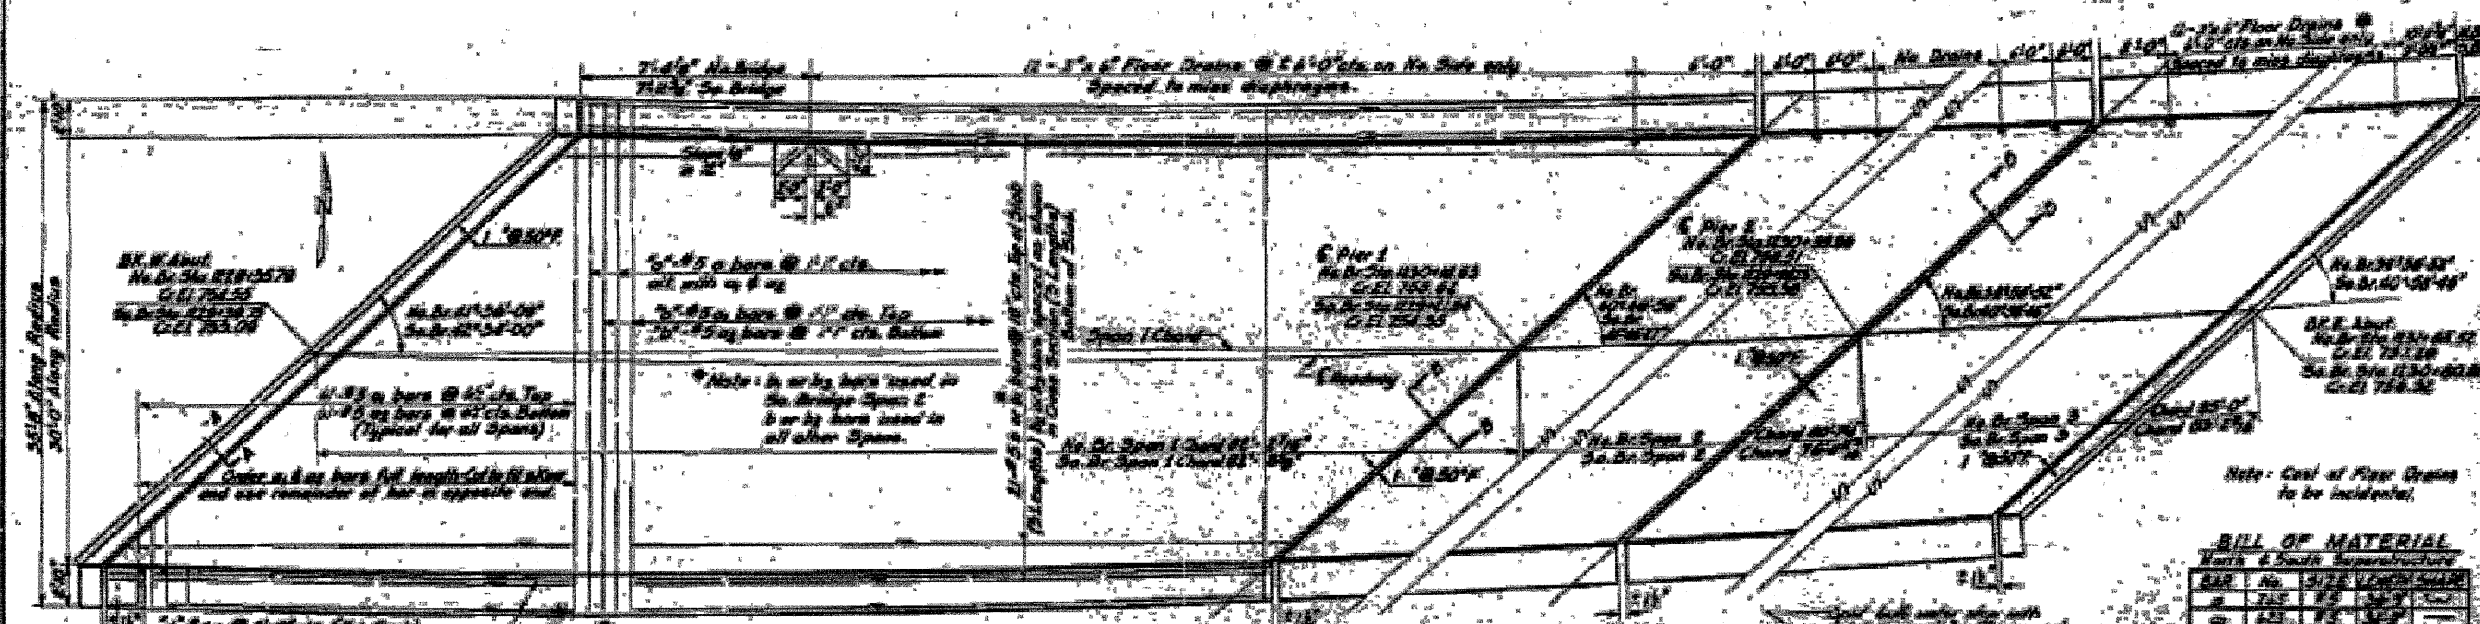
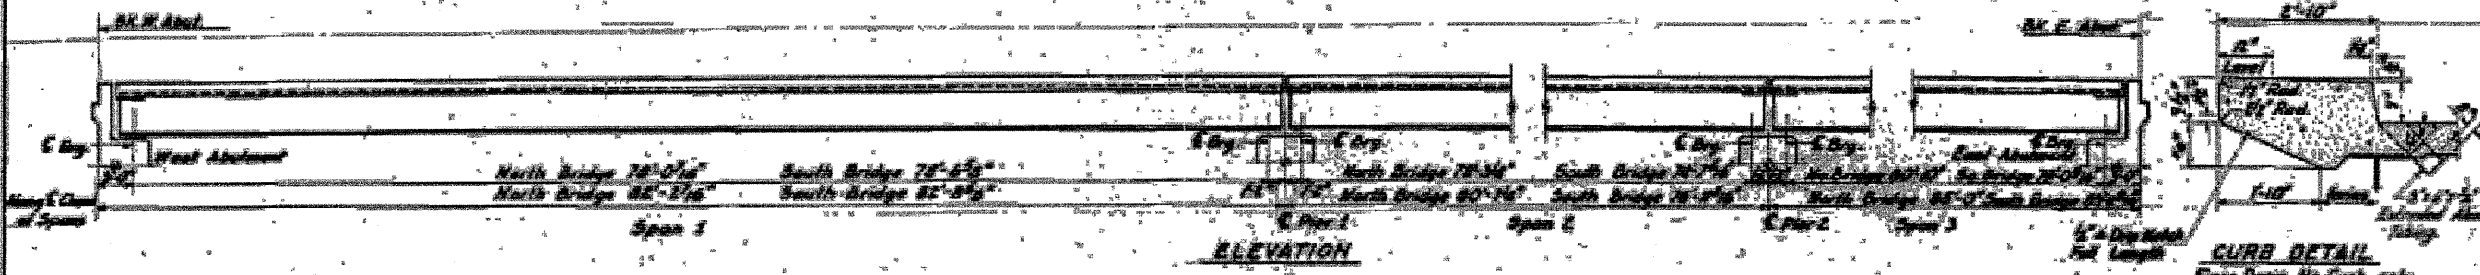


STATE OF ILLINOIS  
DEPARTMENT OF PUBLIC WORKS & BUILDINGS  
DIVISION OF HIGHWAYS


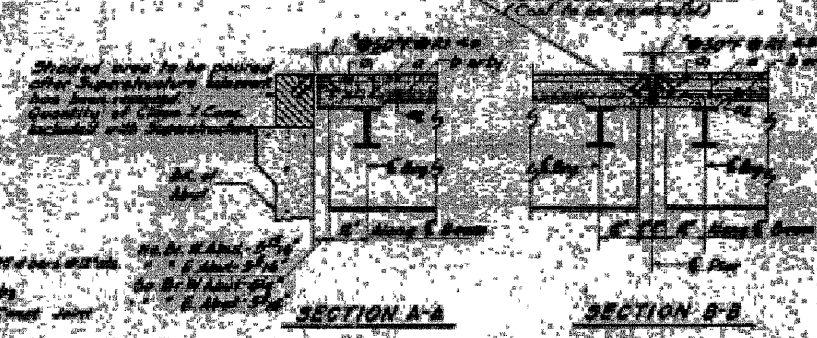


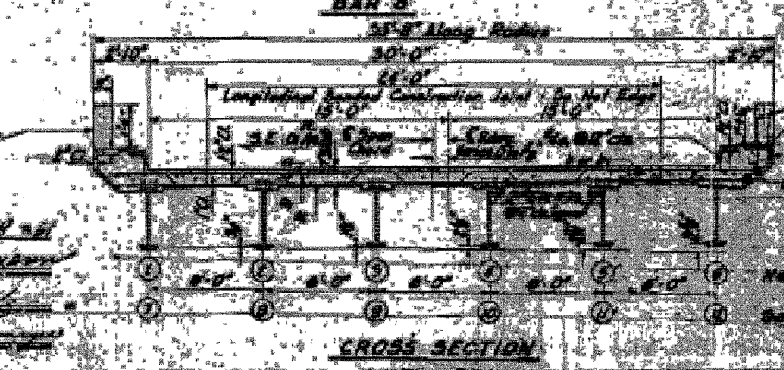

**BILL OF MATERIAL**




**SUPERSTRUCTURE**  
F.A.T. RT. 80 SEC. 063 (7)  
BUREAU COUNTY  
STA. 1230+01.8

FOR INFORMATION ONLY

FILE NAME =	USER NAME = braboypc	DESIGNED -	REVISED -	<b>STATE OF ILLINOIS DEPARTMENT OF TRANSPORTATION</b>	<b>EXISTING BRIDGE PLANS</b>	SCALE: _____ SHEET NO. ____ OF ____ SHEETS STA. _____ TO STA. _____	F.A. RTE.	SECTION	COUNTY	TOTAL SHEETS	SHEET NO.
ca:\pw\work\pilot\braboypc\d0212731\036686-shr-cover.dgn	PLOT SCALE = 50,000 / 1 in.	DRAWN -	REVISED -				80	1106-5MBR-1VBR106-6JRS-3&1	BUREAU	249	161
PLOT DATE = 9/18/2011	DATE -	CHECKED -	REVISED -				CONTRACT NO. 66686				
		DATE -	REVISED -				ILLINOIS FED. AID PROJECT				