



DATE	
BY	
FINAL SURVEY	
SURVEYED	
PLOTTED	
NOTE BOOK	
AREAS CHECKED	
NO.	

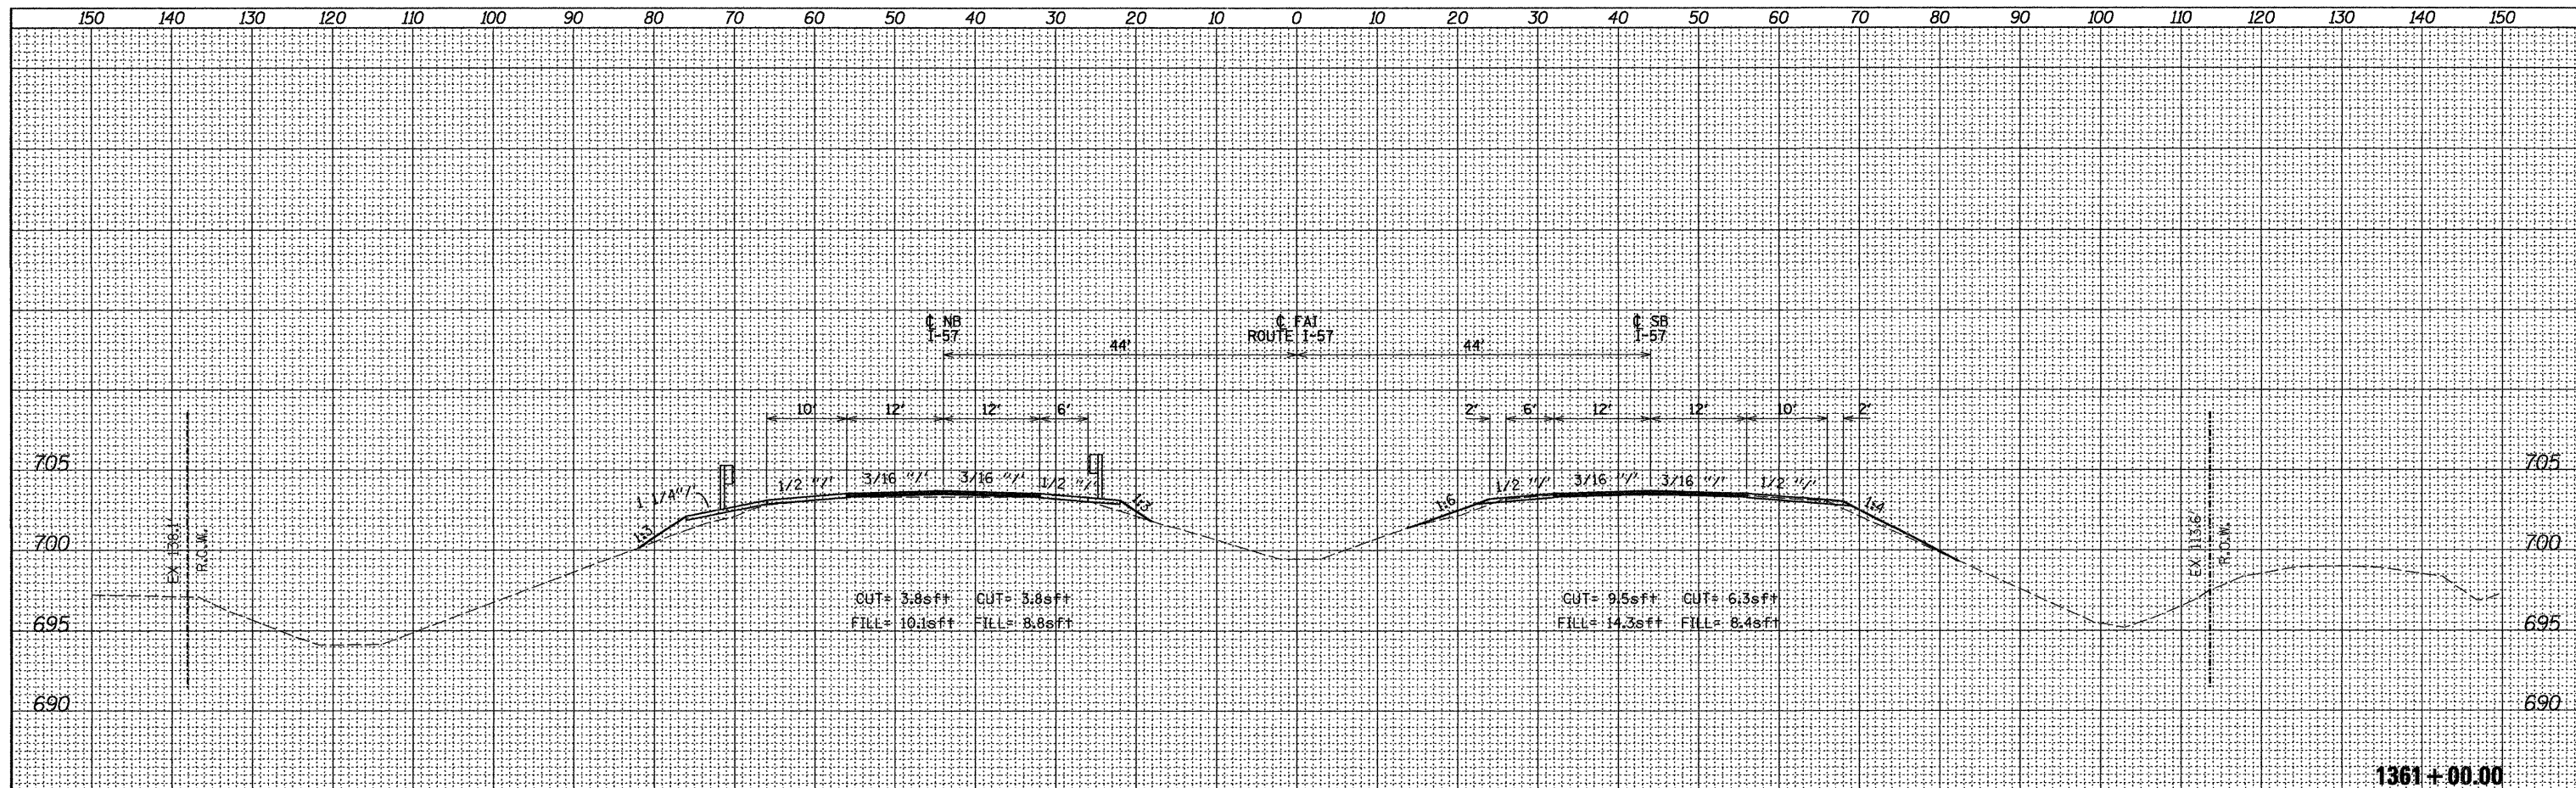

DATE	
BY	
ORIGINAL SURVEY	
SURVEYED	
PLOTTED	
NOTE BOOK	
AREAS CHECKED	
NO.	

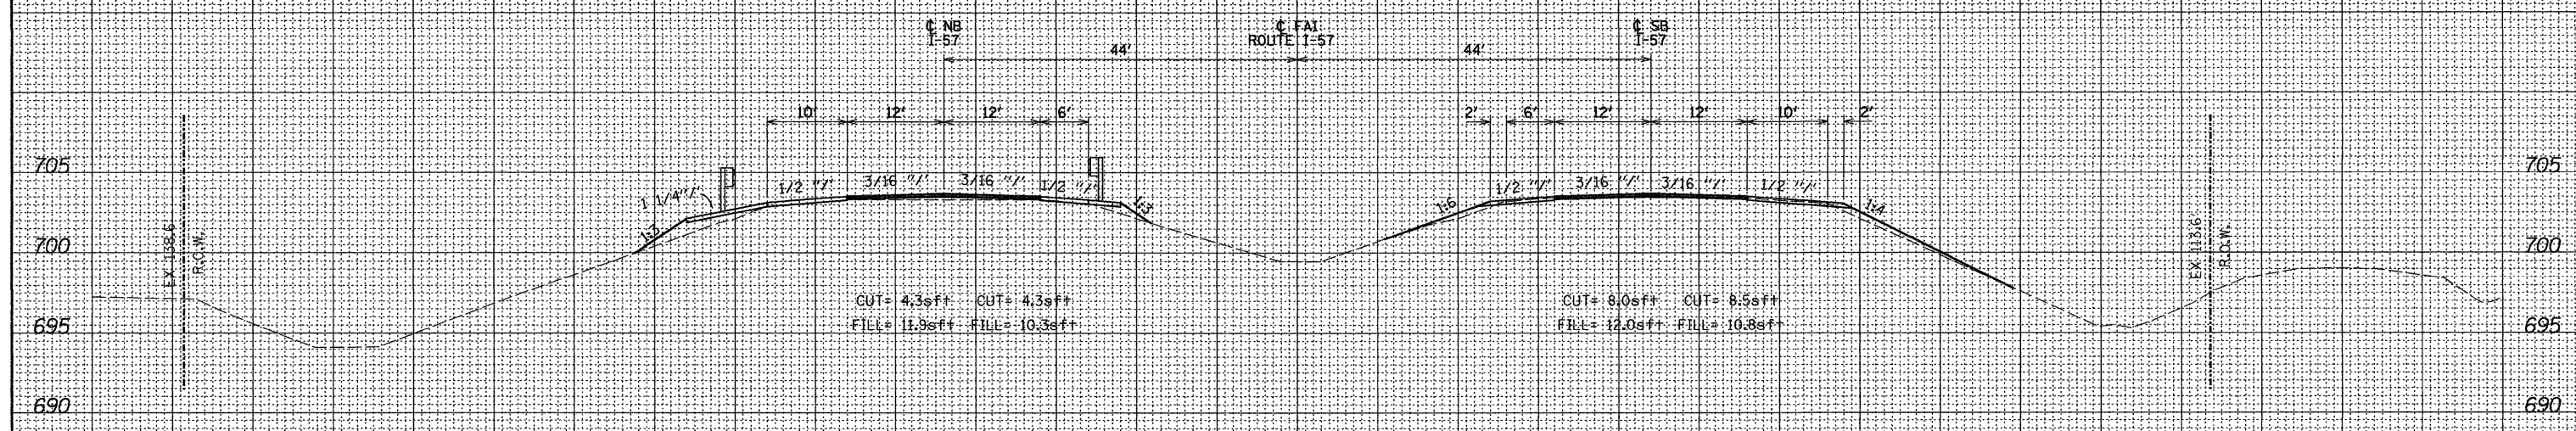

benesch 1360+93.15
 engineers, architects, planners
 Allen Benesch & Company
 205 North Michigan Avenue, Suite 2400
 Chicago, Illinois 60601
 312.686.6480
 146 No. 3838.08