




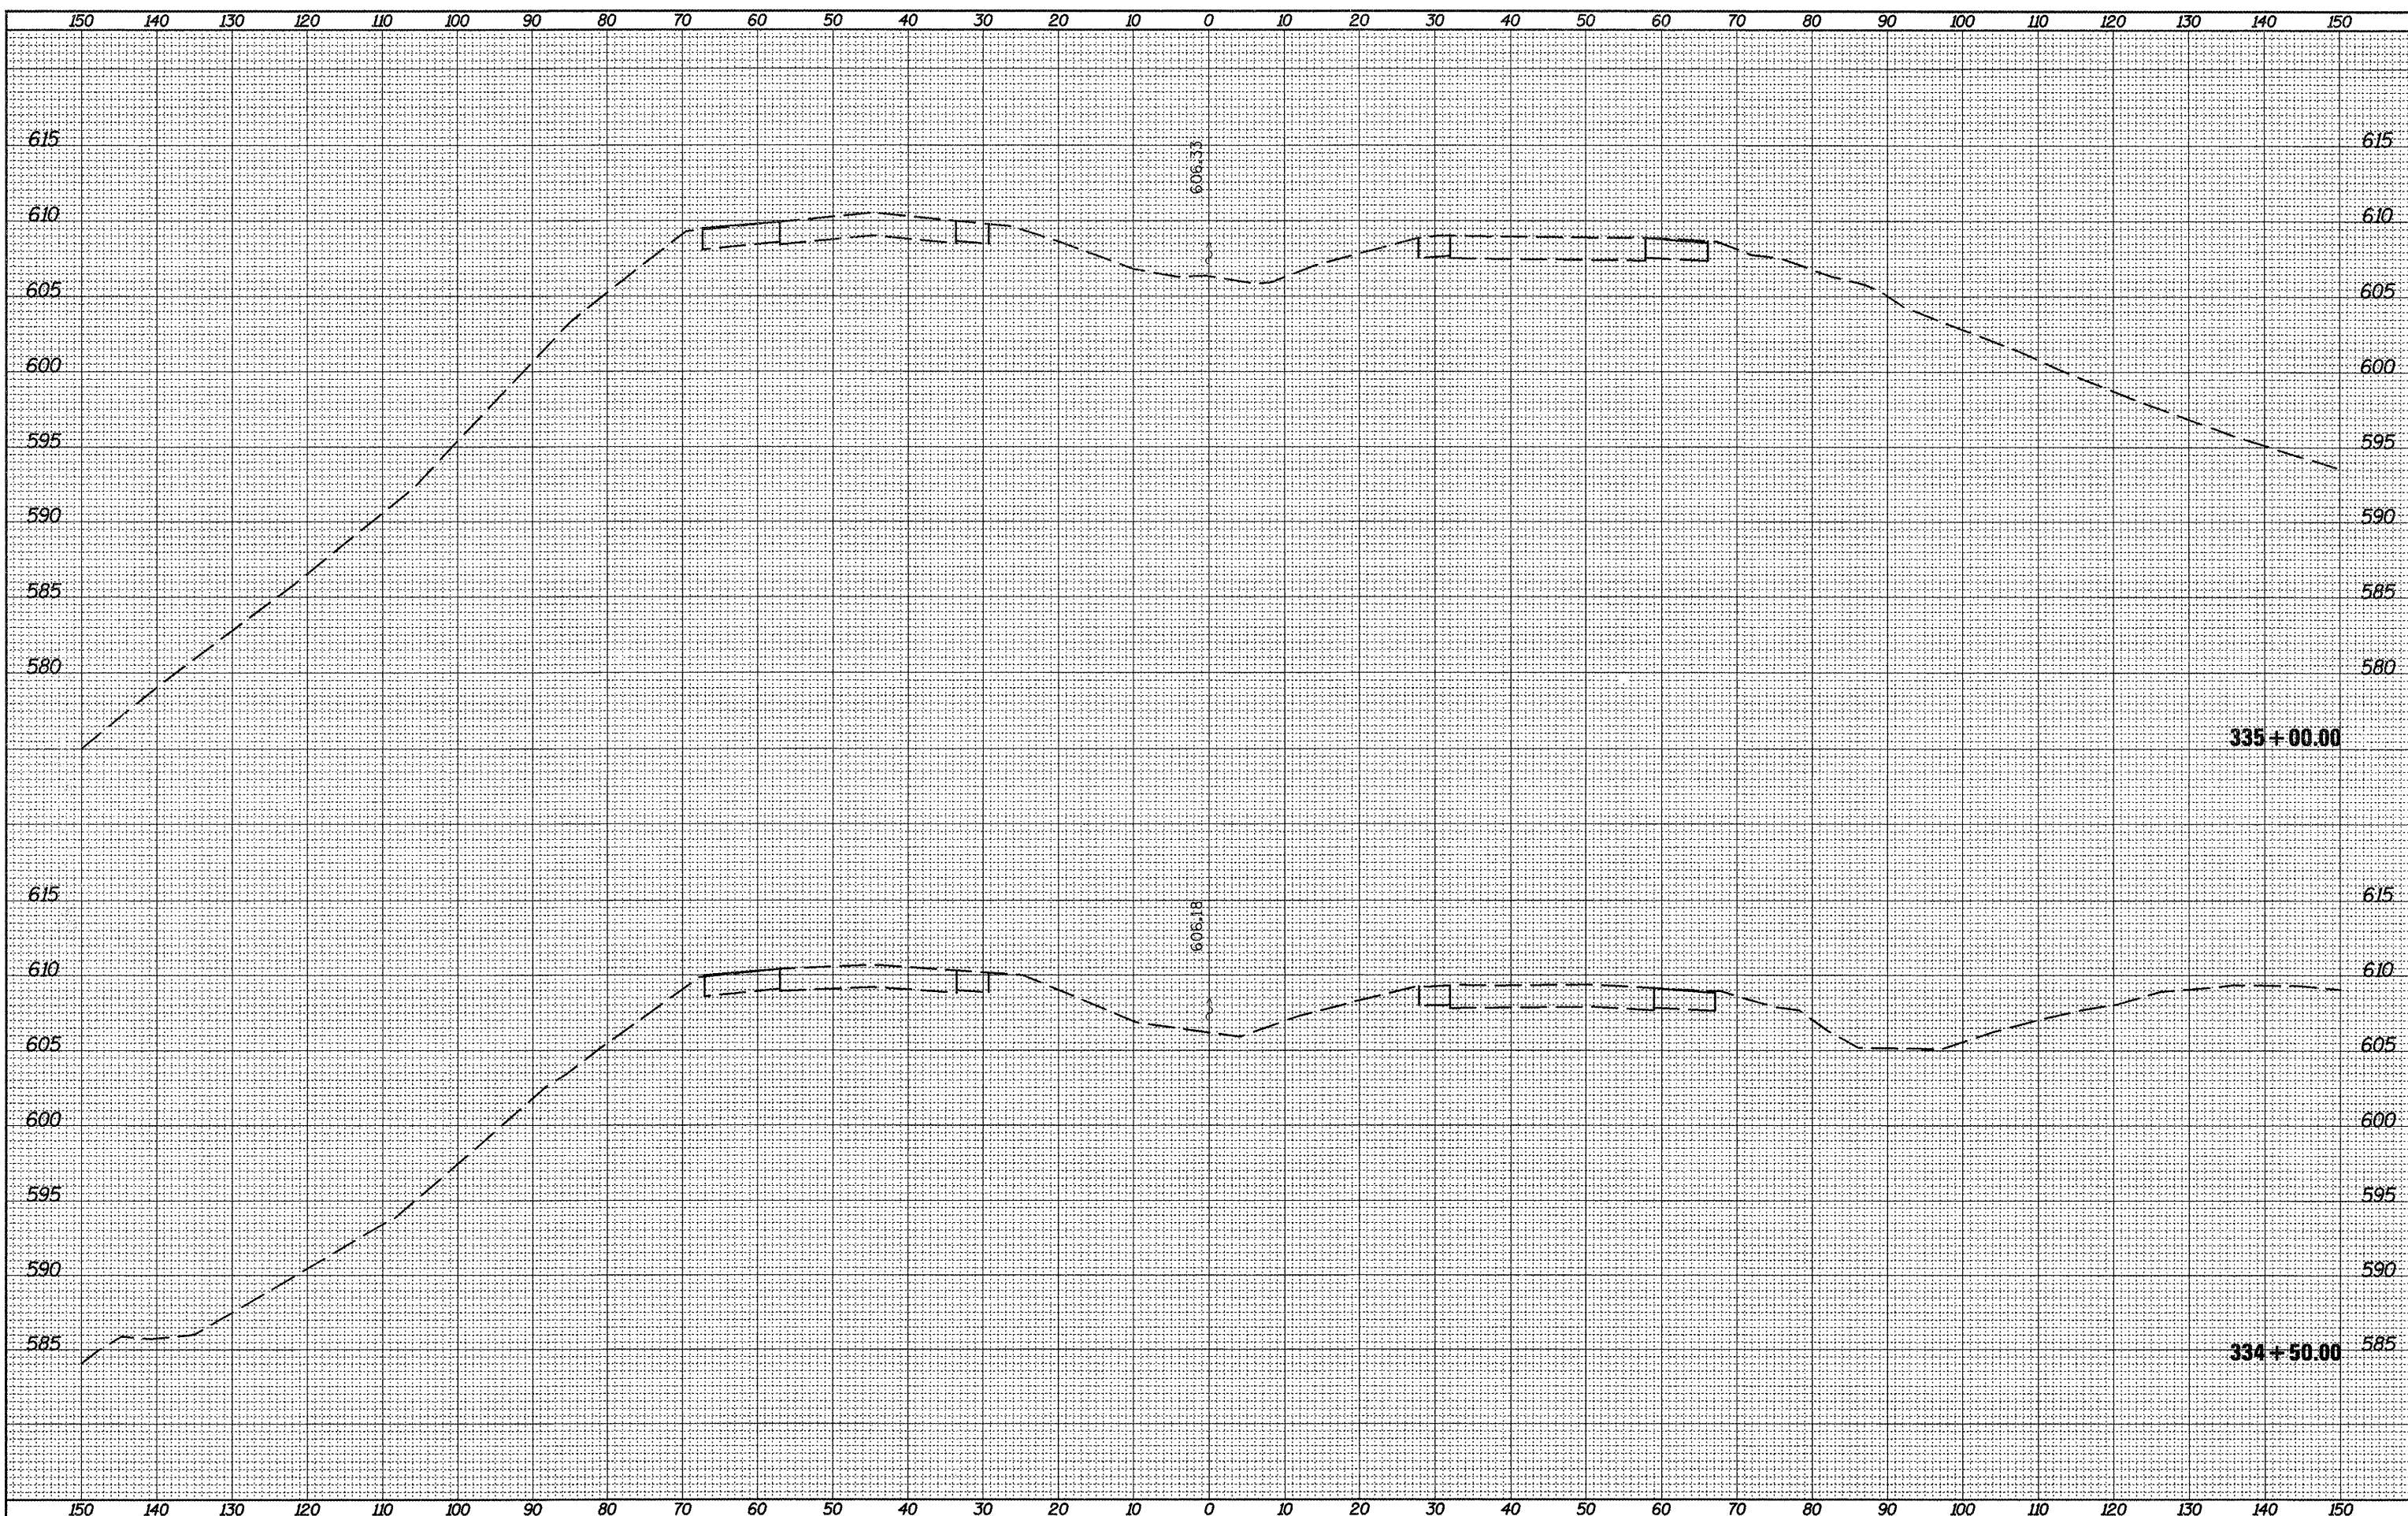

FILE NAME = D468874--topo.dgn	USER NAME = johnsontv	DESIGNED -	REVISED -	STATE OF ILLINOIS DEPARTMENT OF TRANSPORTATION	PROPOSED CROSS-OVER CROSS SECTIONS			F.A.T. RTE. 74	SECTION 72[GVB]BYJ	COUNTY PEORIA	TOTAL SHEETS 133	SHEET NO. 92
	PLOT SCALE = 20.0/913 ' / in	DRAWN -	REVISED -		SCALE:	SHEET NO. 1 OF 21 SHEETS	STA. 334+50.00	TO STA. 335+00.00	CONTRACT NO. 68874			
	PLOT DATE = 8/25/2011	CHECKED -	REVISED -		ILLINOIS FED. AID PROJECT							
		DATE -	REVISED -									