


FINAL SURVEY	SURVEYED	BY	DATE
NOTE BOOK	PLOTTED		
NO.	TEMPLATE		
	AREAS CHECKED		

ORIGINAL SURVEY	SURVEYED	BY	DATE
NOTE BOOK	PLOTTED		
NO.	TEMPLATE		
	AREAS CHECKED		

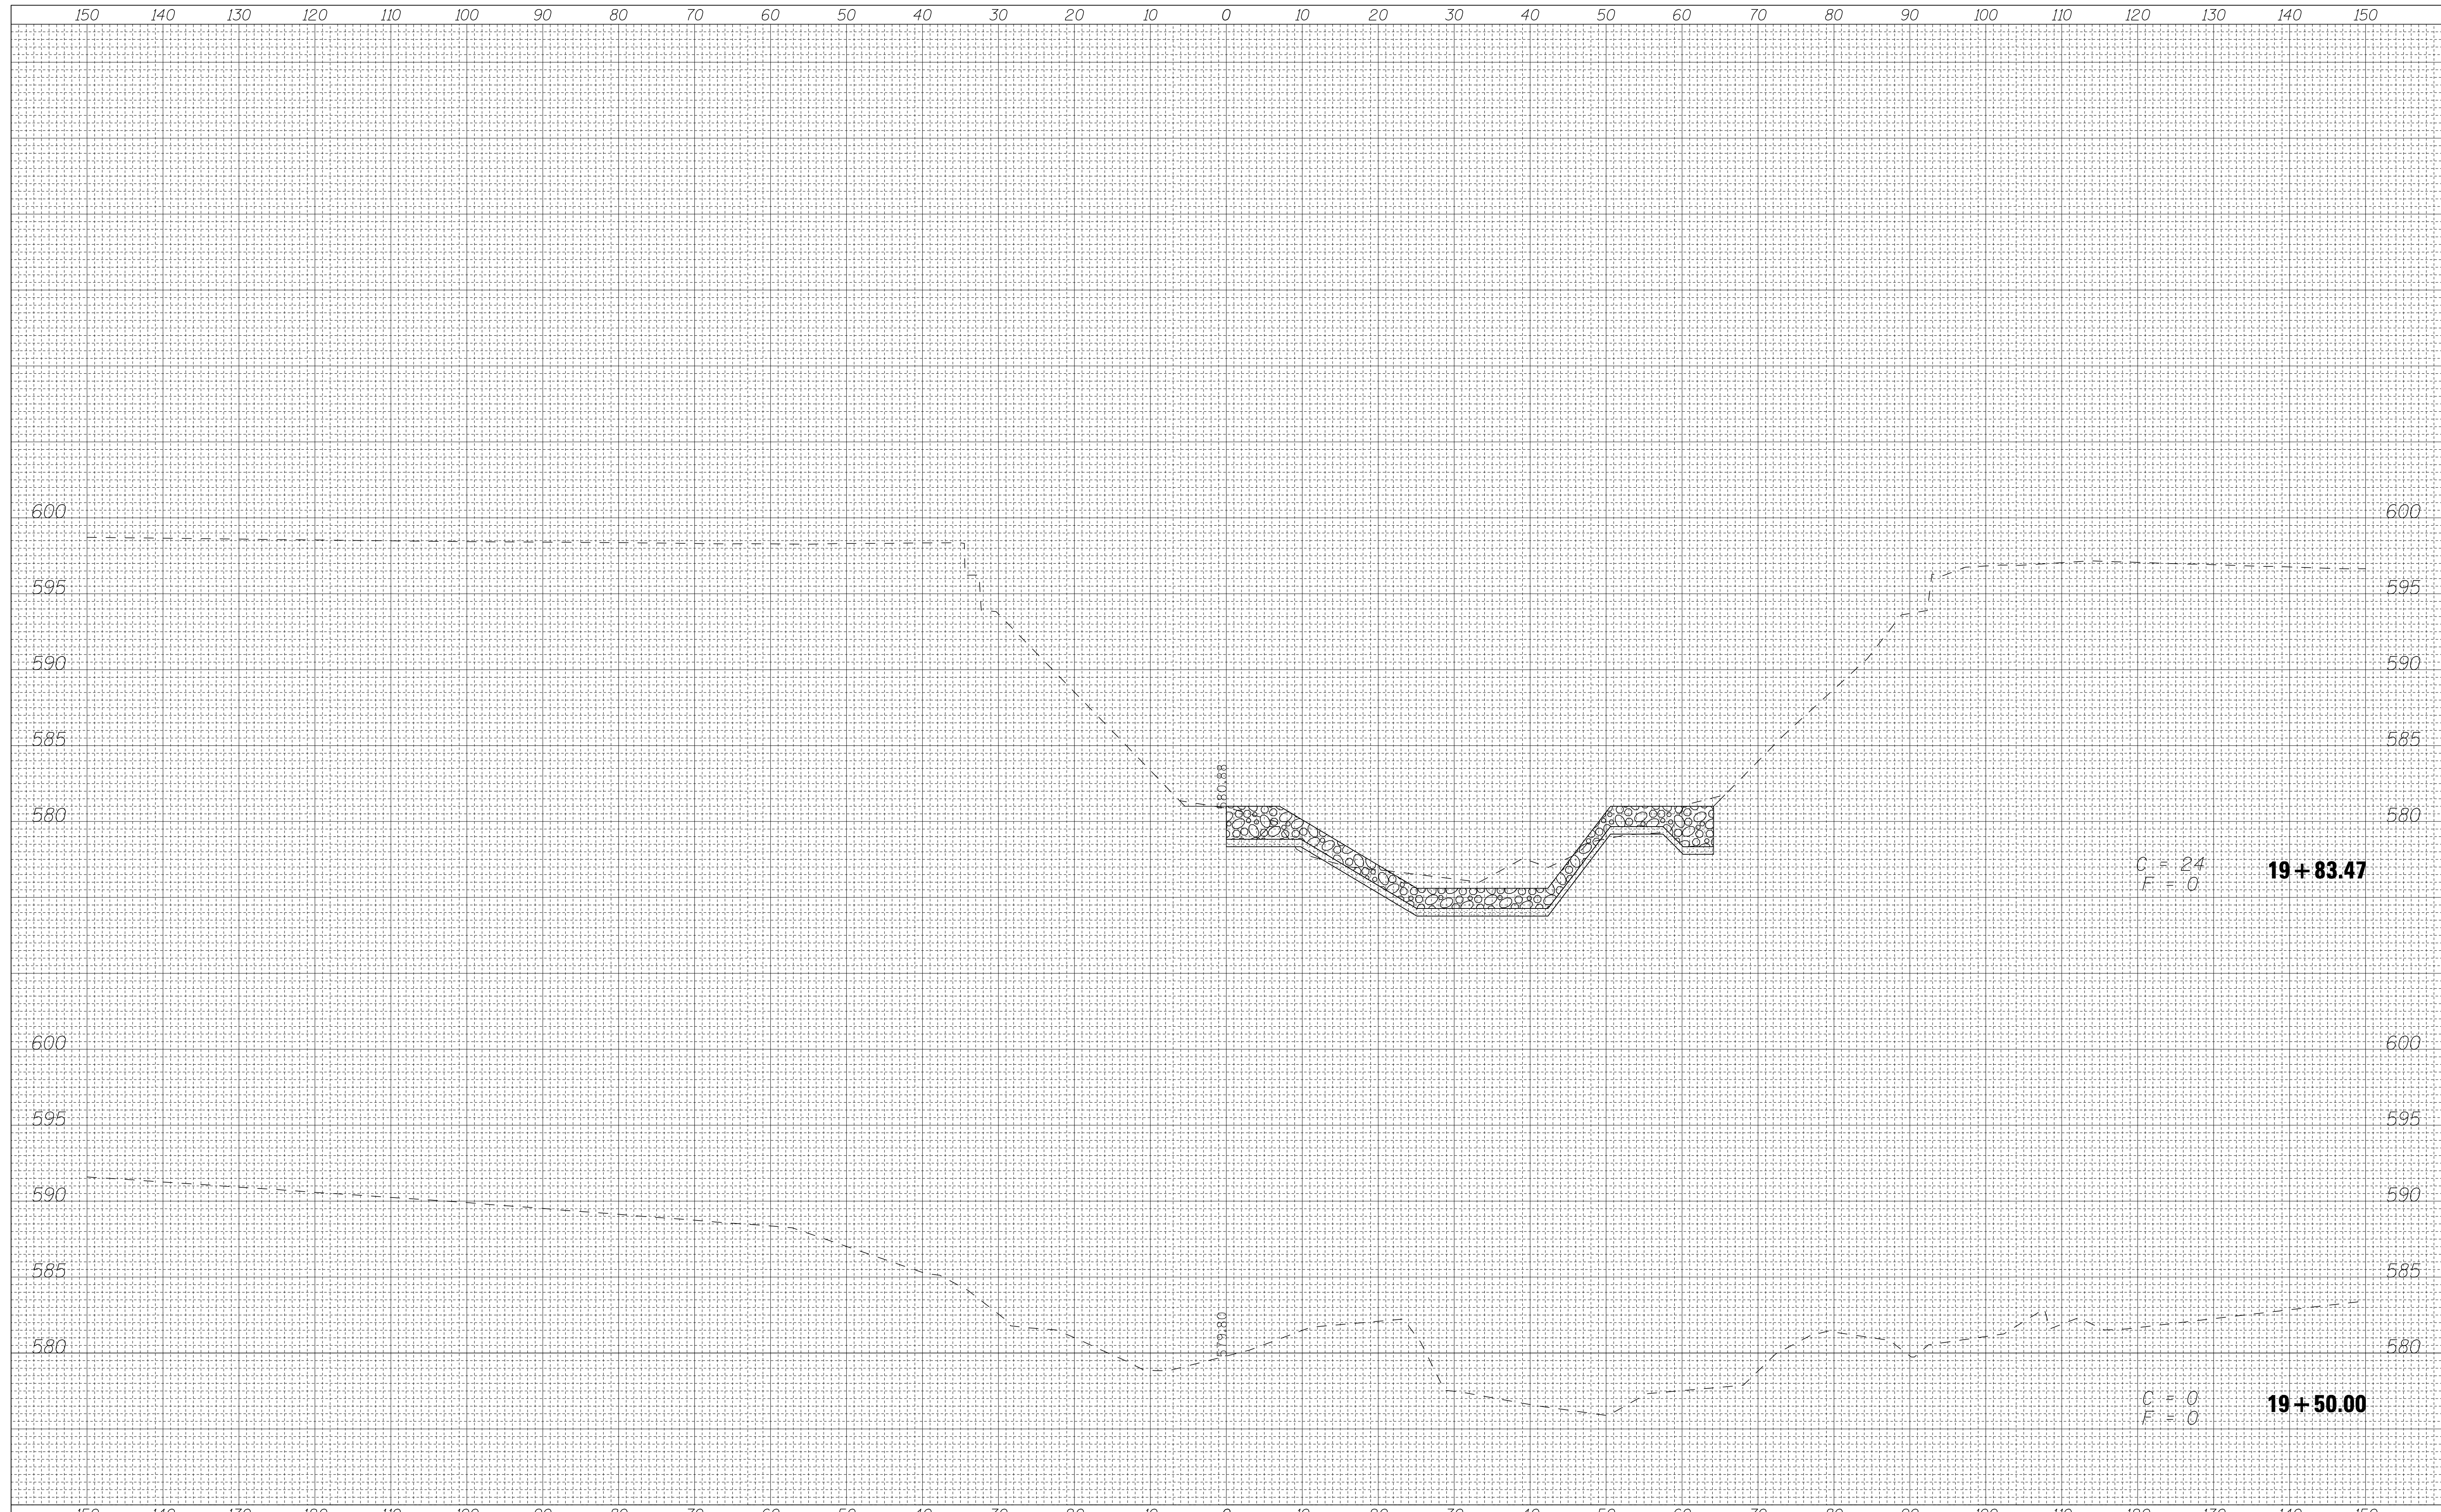

C = 24
F = 0
19 + 83.47

C = 0
F = 0
19 + 50.00

FILE NAME =	USER NAME = \$USER\$	DESIGNED -	REVISED -	STATE OF ILLINOIS DEPARTMENT OF TRANSPORTATION	CHANNEL CROSS SECTIONS SALT FORK CREEK		F.A.P. RTE.	SECTION	COUNTY	TOTAL SHEETS	SHEET NO.
\$FILEL\$		DRAWN -	REVISED -				323	150BR-1	EDGAR	48	47
		CHECKED -	REVISED -		CONTRACT NO. 70609						
		DATE -	REVISED -		SCALE:	SHEET NO. 1 OF 2 SHEETS	STA. 19+50.00 TO STA. 19+83.47	ILLINOIS FED. AID PROJECT			