


FINAL SURVEY	SURVEYED	BY	DATE
NOTE BOOK	PLOTTED		
NO.	TEMPLATE		
	AREAS		
	CHECKED		

ORIGINAL SURVEY	SURVEYED	BY	DATE
NOTE BOOK	PLOTTED		
NO.	TEMPLATE		
	AREAS		
	CHECKED		

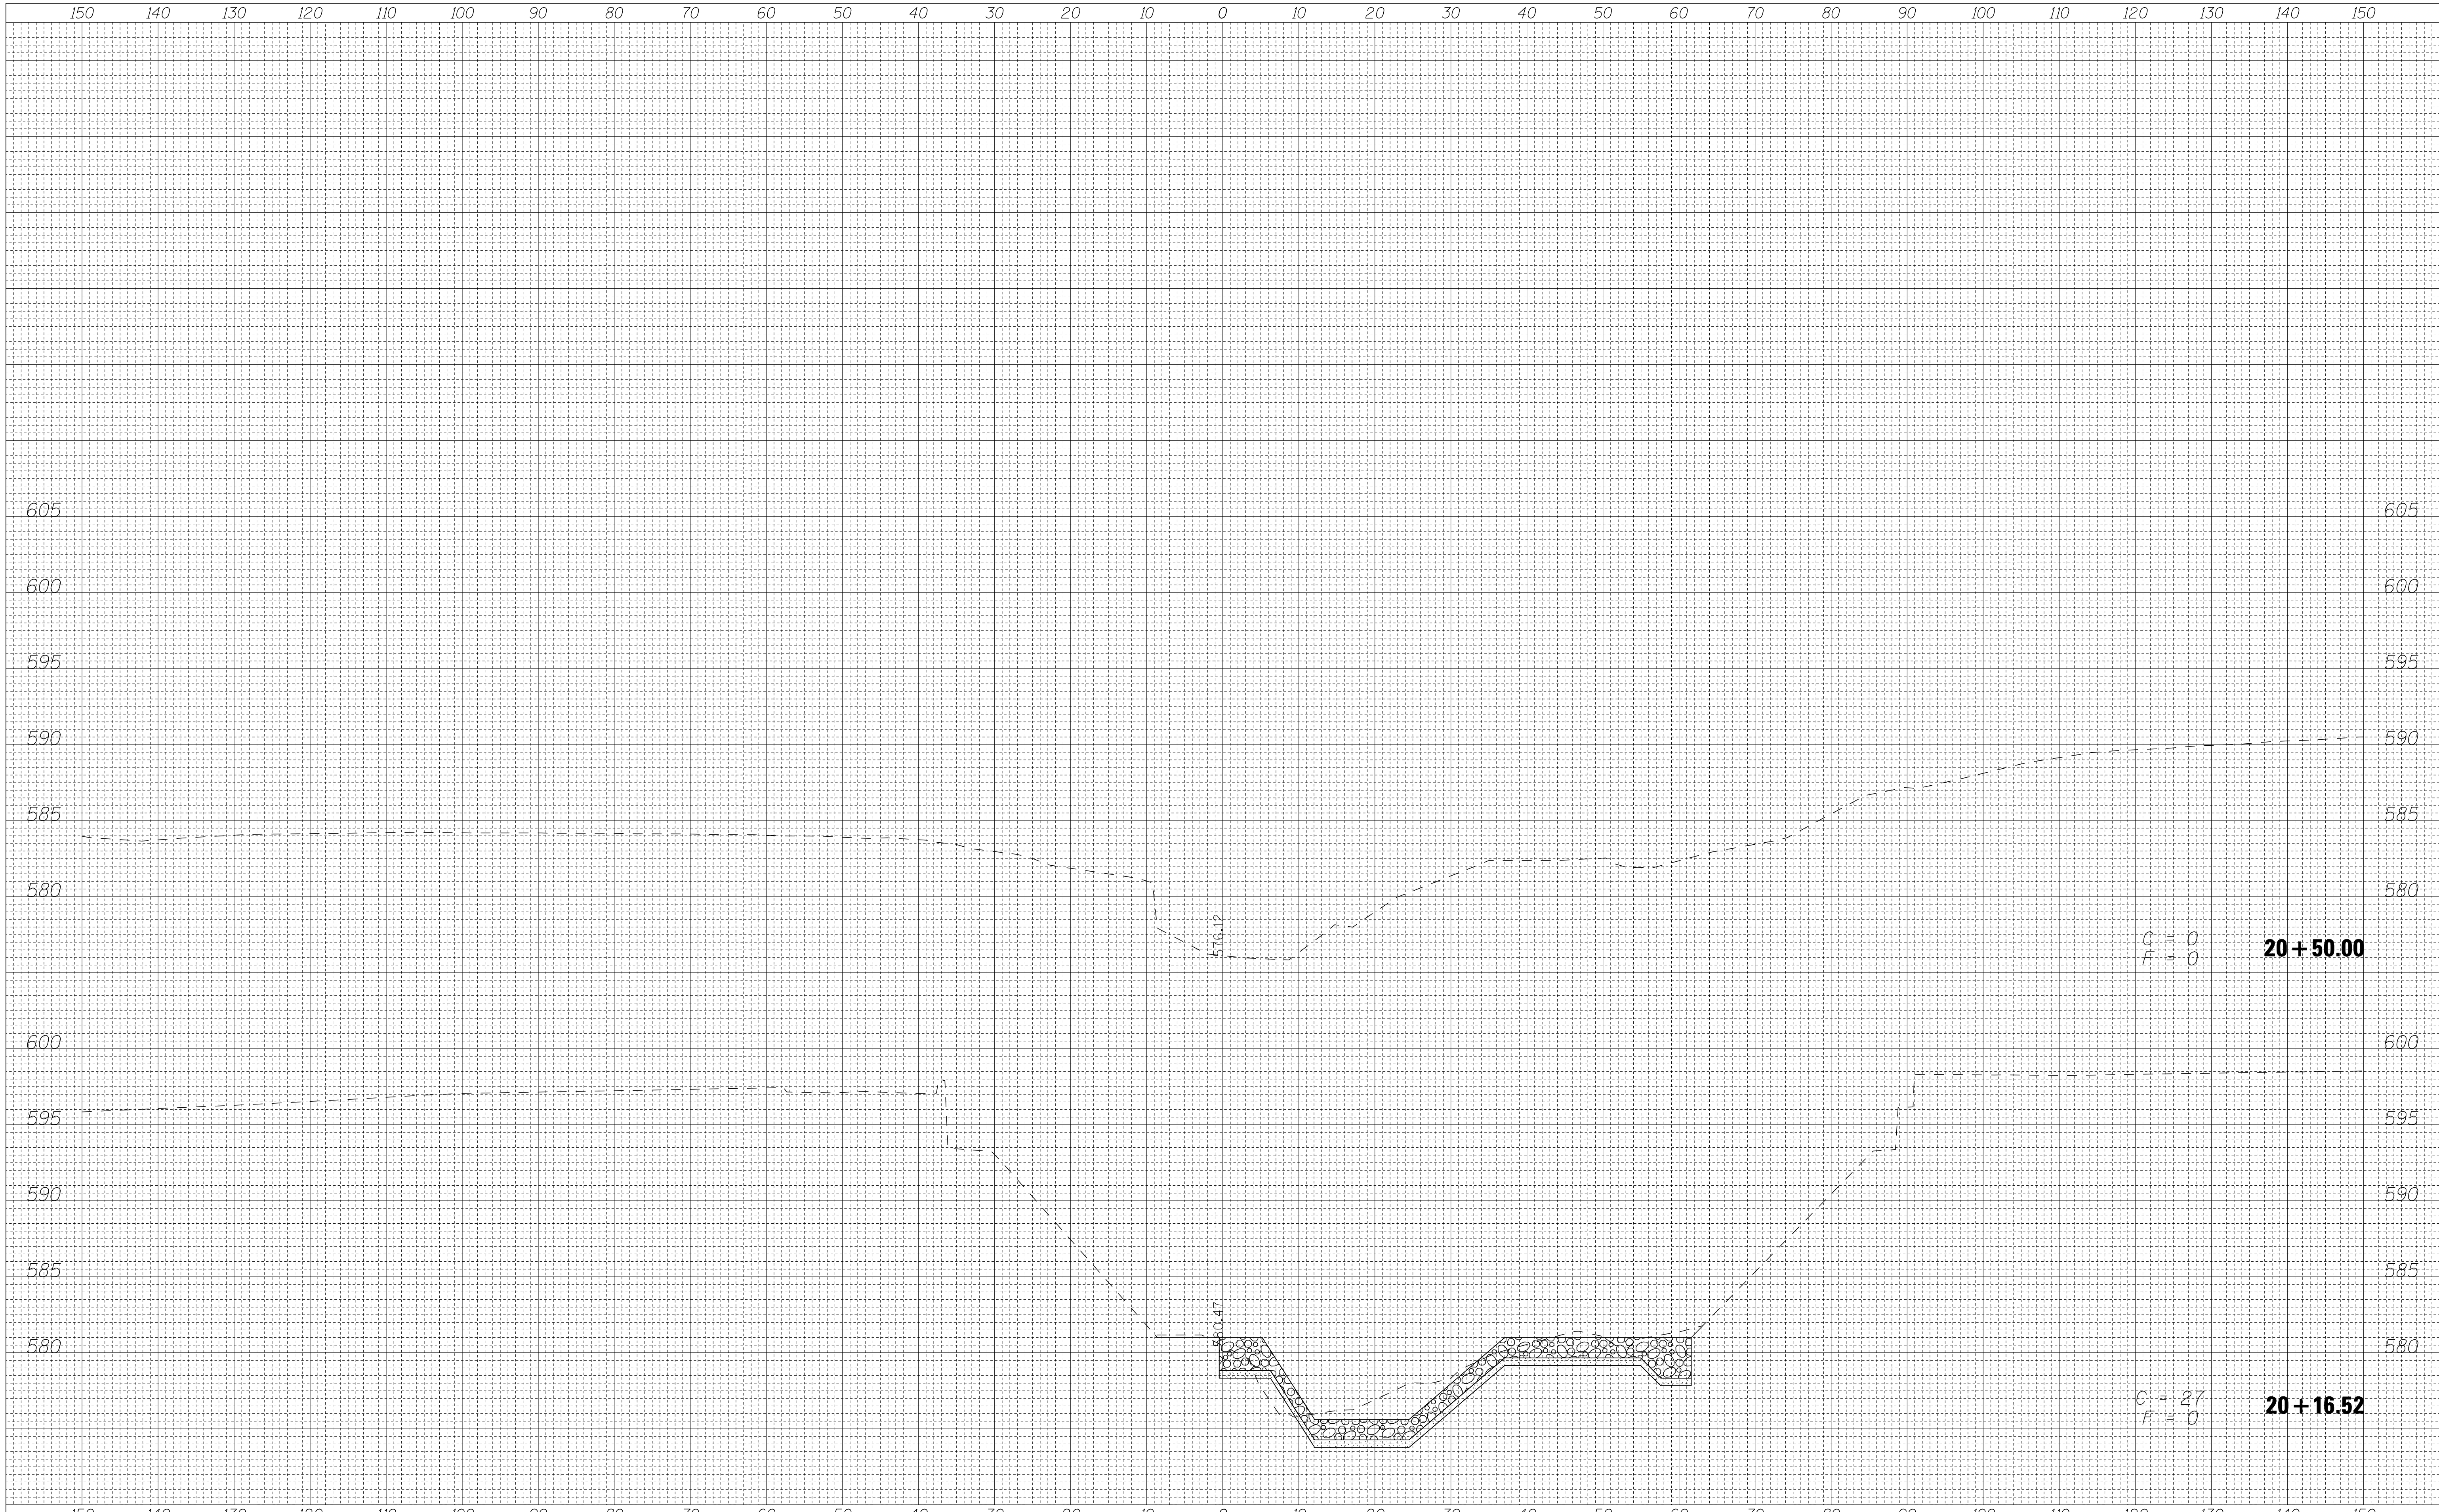

C = 0
F = 0
20 + 50.00

C = 27
F = 0
20 + 16.52

FILE NAME =	USER NAME = \$USER\$	DESIGNED -	REVISIED -	<p align="center">STATE OF ILLINOIS DEPARTMENT OF TRANSPORTATION</p> <p align="center">CHANNEL CROSS SECTIONS SALT FORK CREEK</p>	F.A.P. RTE.	SECTION	COUNTY	TOTAL SHEETS	SHEET NO.
\$FILEL\$		DRAWN -	REVISIED -		323	150BR-1	EDGAR	48	48
		CHECKED -	REVISIED -		CONTRACT NO. 70609				
		DATE -	REVISIED -		ILLINOIS FED. AID PROJECT				
				SCALE:	SHEET NO. 2 OF 2 SHEETS	STA. 20+16.52	TO STA. 20+50.00		