


FOR INFORMATION ONLY

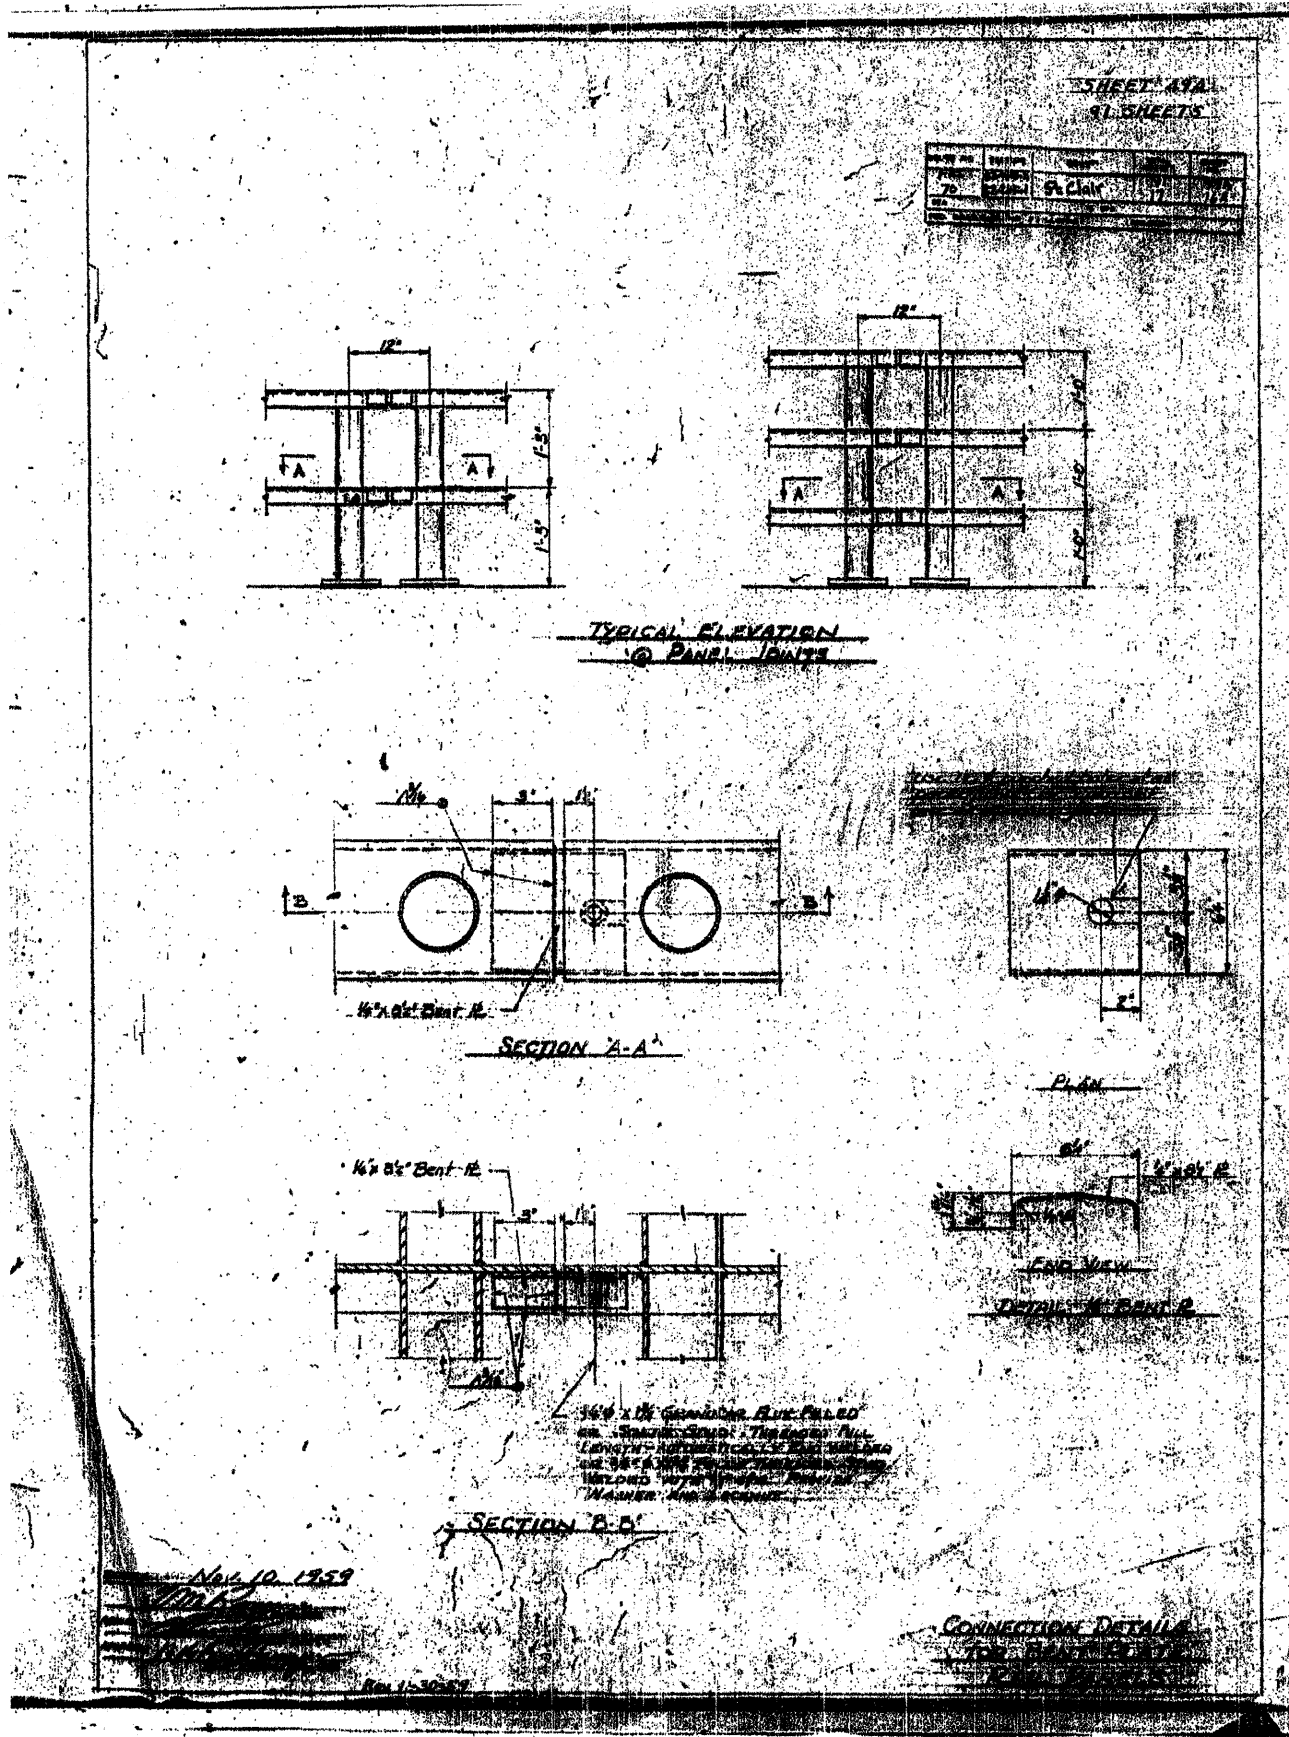


NO.	DATE	BY	CHKD.	APP.
1	11/10/59	PP	AB	

FILE NAME = DBT-082-0099-ah-p1-17.dgn	USER NAME = pateip2	DESIGNED	REVISIONS	STATE OF ILLINOIS DEPARTMENT OF TRANSPORTATION	EXISTING BRIDGE PLAN - ST. CLAIR AVENUE S.N. 082-0099		F.A. RTE.	SECTION	COUNTY	TOTAL SHEETS	SHEET NO.	
		DRAWN PP	REVISIONS		SCALE: NONE	SHEET NO. 17 OF 20 SHEETS	STA.	TO STA.	82-1-3HB, 82-2N, 82-1-12RS	ST. CLAIR	352	3010
		CHECKED AB	REVISIONS						9166/9180/9213/9214			
		DATE 03/31/2011	REVISIONS									
								CONTRACT NO. 76C51				
								FED. ROAD DIST. NO. ILLINOIS FED. AID PROJECT				