


SCALE: HORIZ: 1"=10'  
VERT: 1"=5'


SECTION	COUNTY	TOTAL SHEETS	SHEET NO.
04-00019-00-PV	MADISON	38	37

CONTRACT NO. 97476

226+25

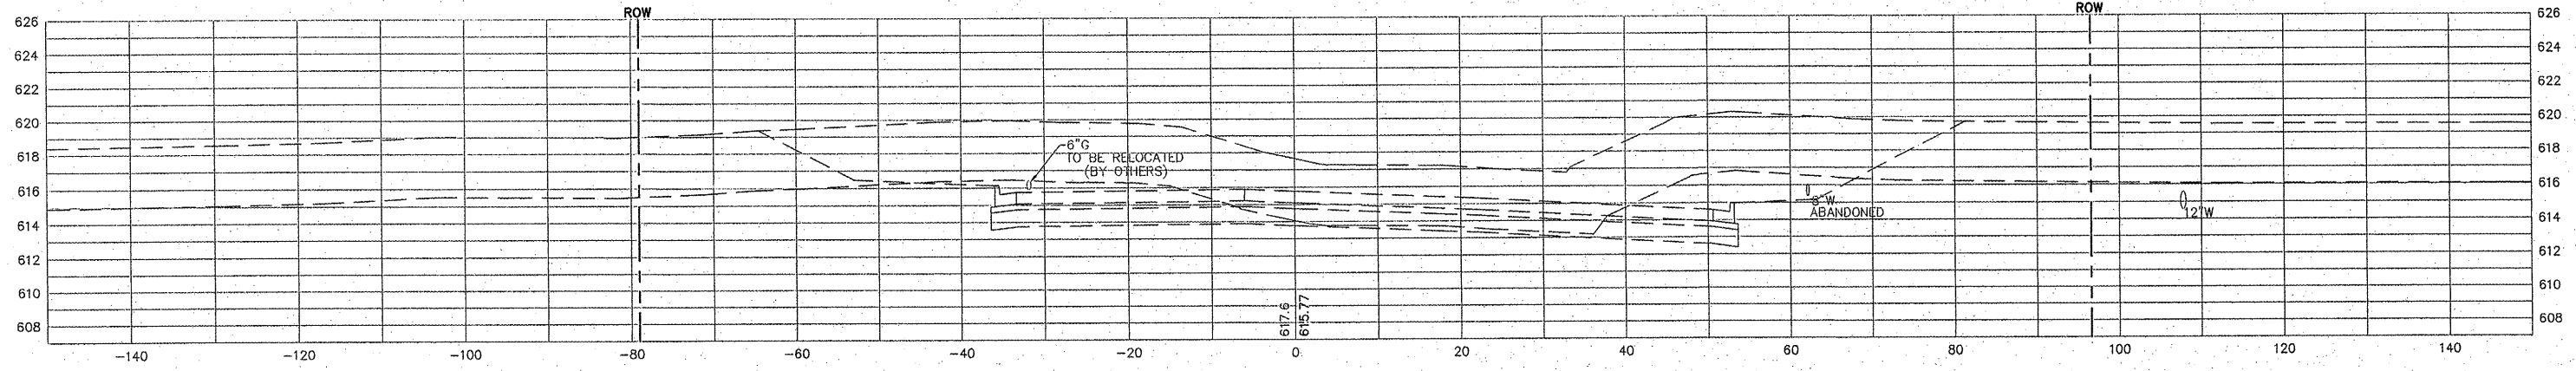

226+00

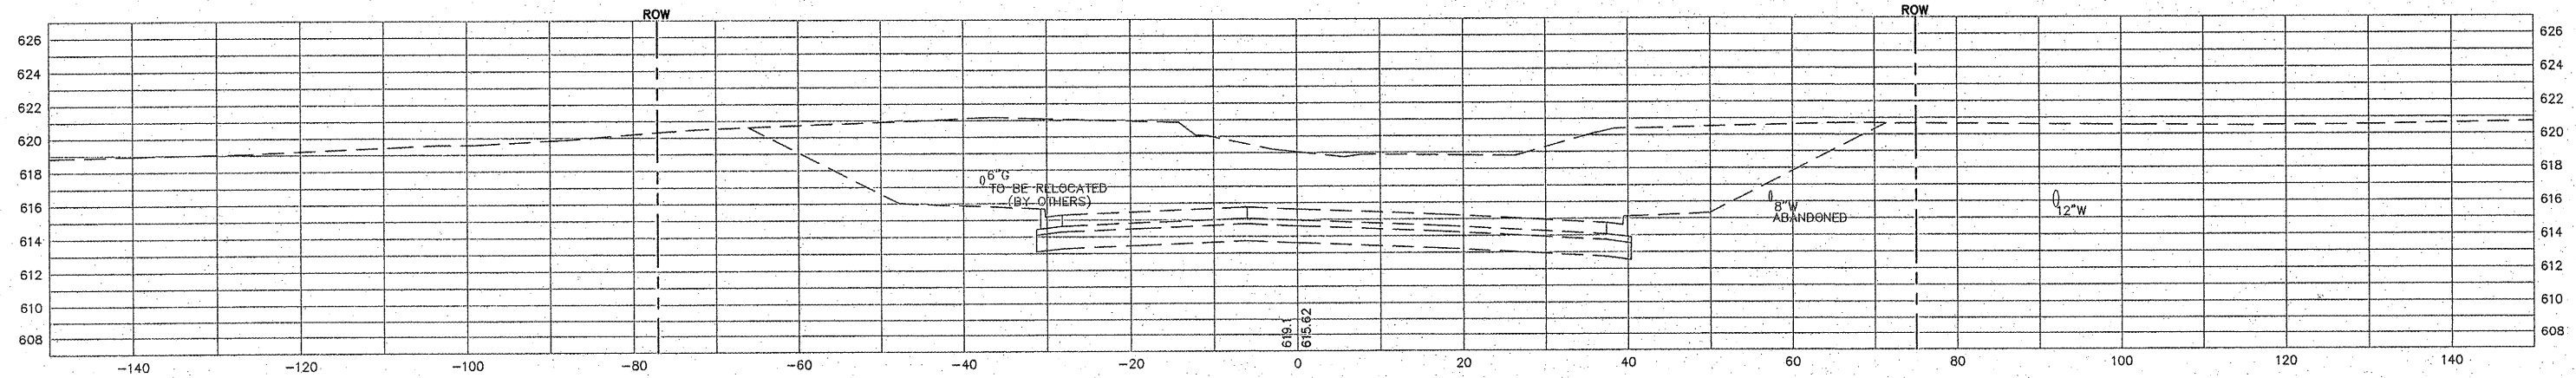

225+50

