


ORIGINAL SURVEY	SURVEYED	BY	DATE
NOTE BOOK	PLOTTED		
	TEMPLATE		
	AREAS		
	AREAS CHECKED		

FINAL SURVEY	SURVEYED	BY	DATE
NOTE BOOK	PLOTTED		
	TEMPLATE		
	AREAS		
	AREAS CHECKED		

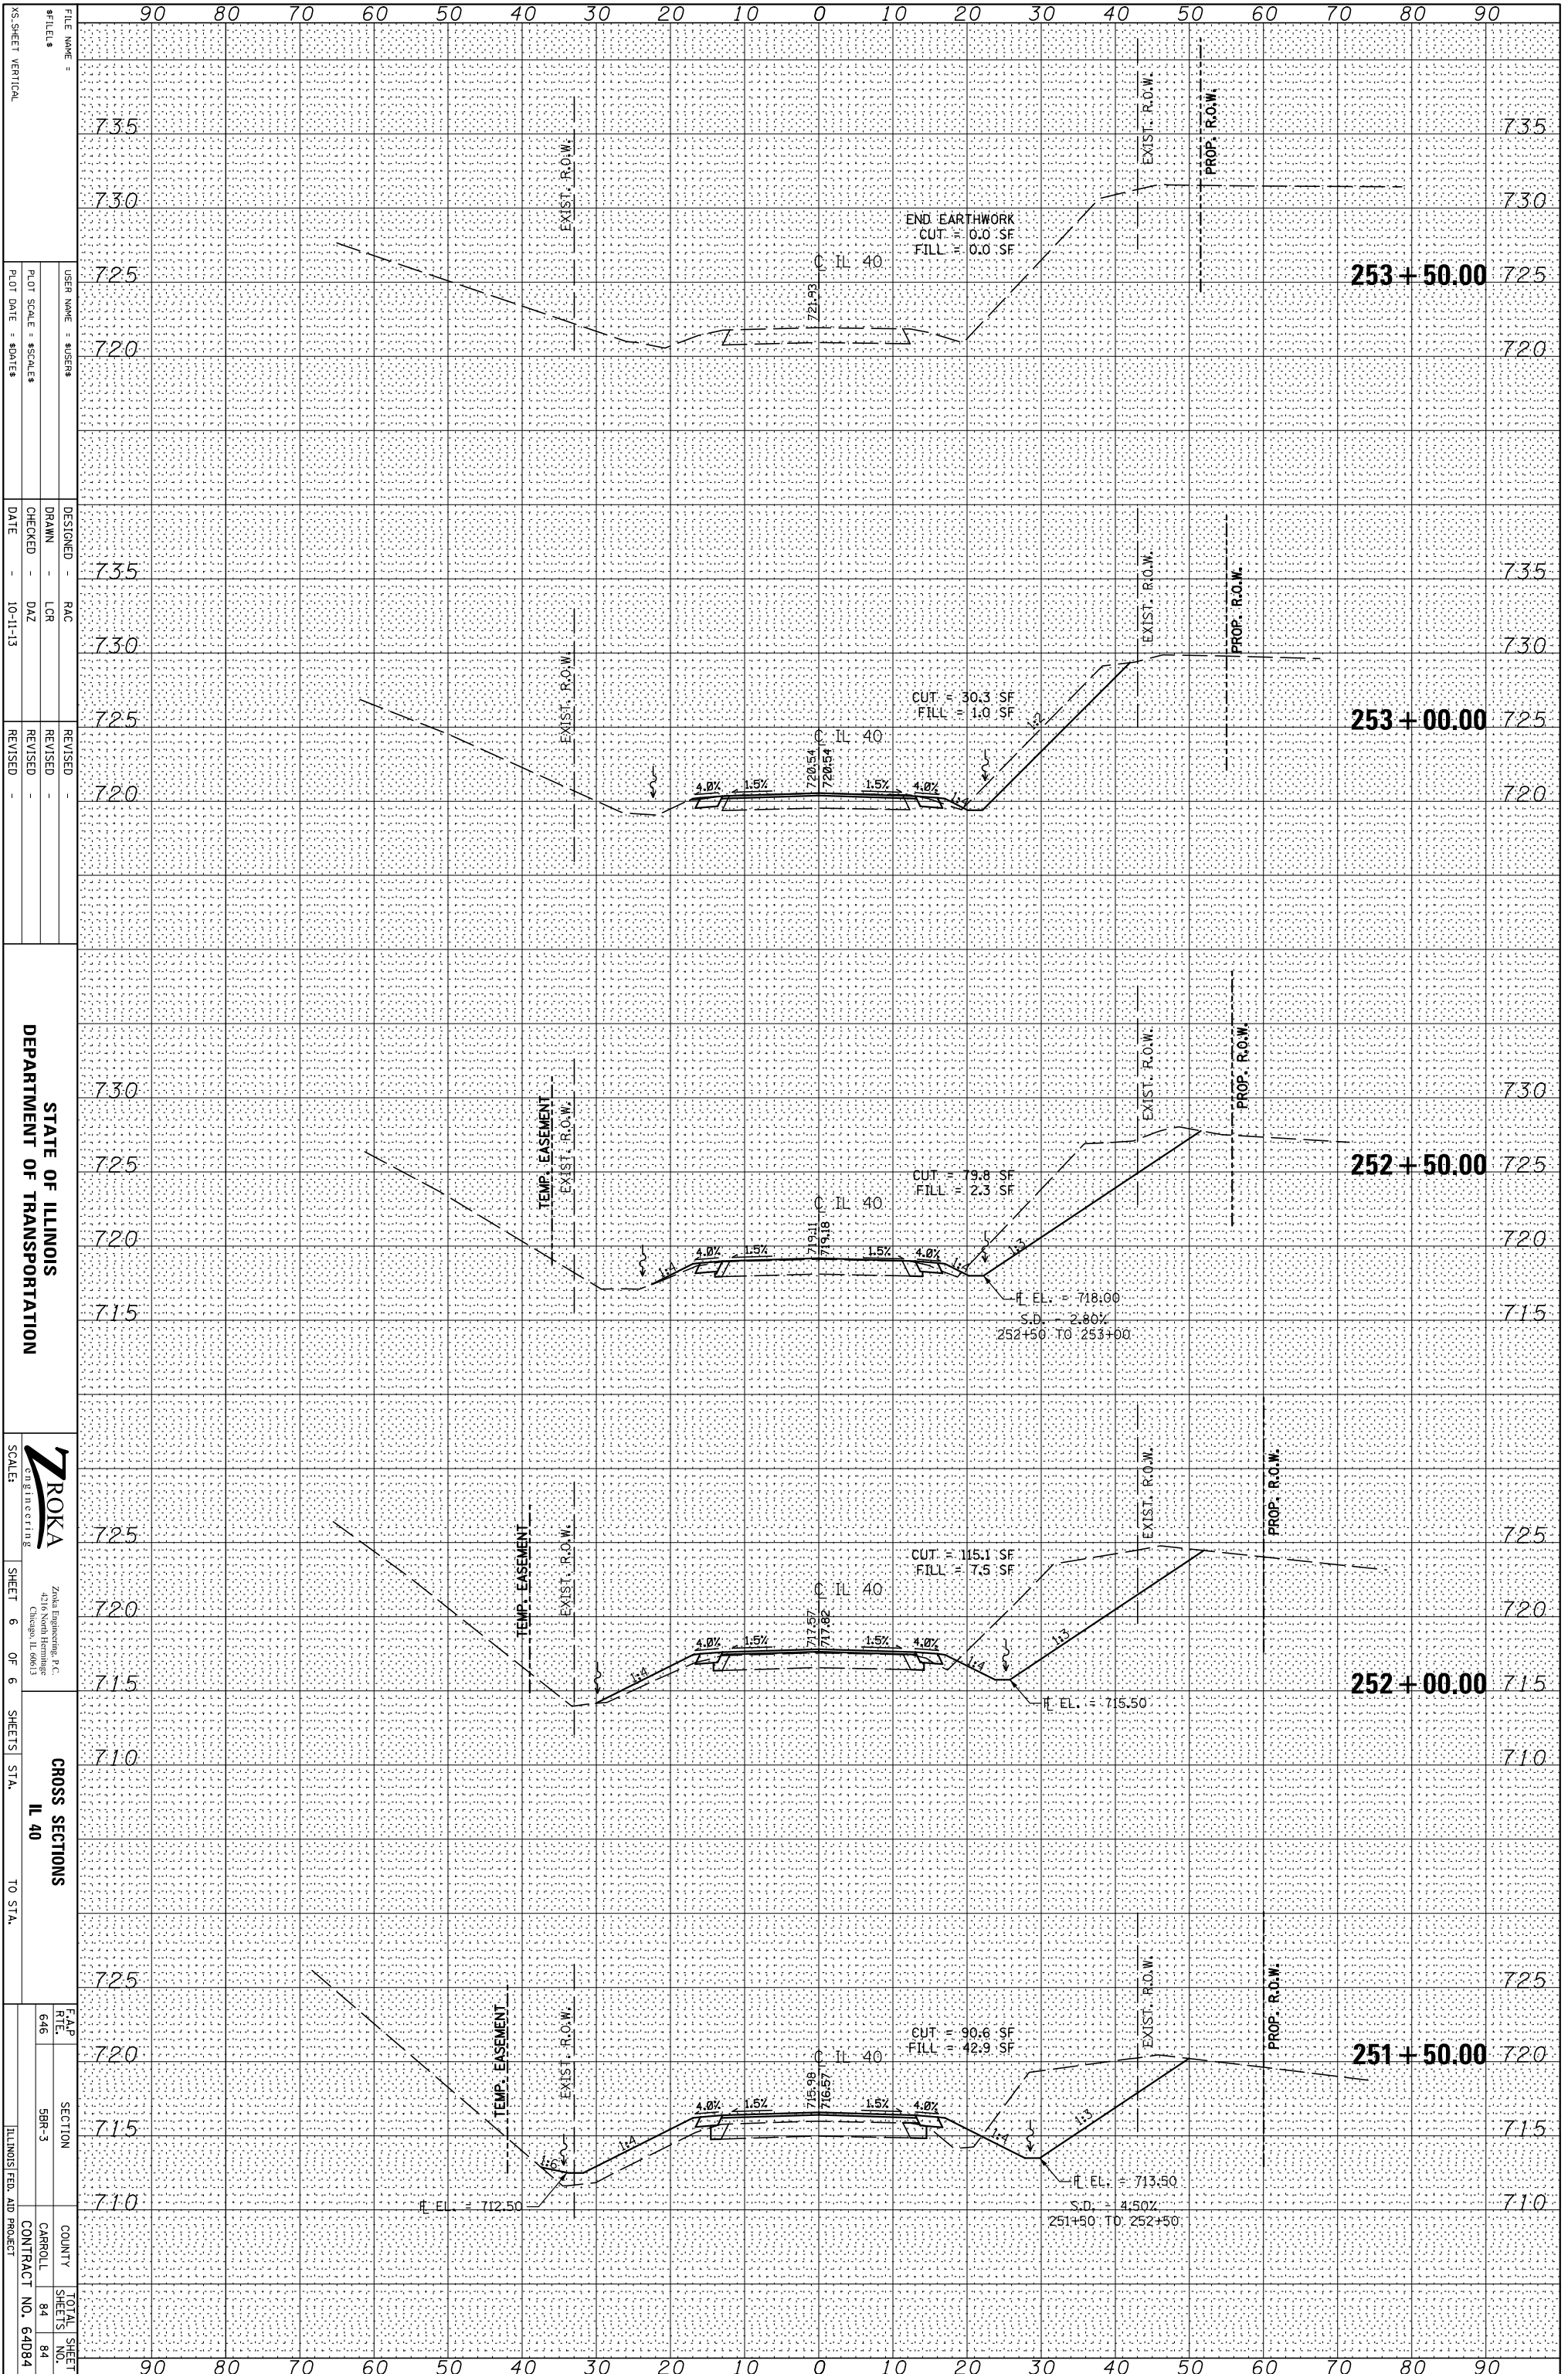

STATE OF ILLINOIS
 DEPARTMENT OF TRANSPORTATION

ZROKA
 CONSULTING
 Zarka Engineering, P.C.
 401 Chicago, IL 60613

CROSS SECTIONS
 IL 40

F.A.P. RTE. 646
 SECTION 5BR-3
 COUNTY CARROLL
 CONTRACT NO. 64D084
 TOTAL SHEETS 84
 SHEETS NO. 84

FILE NAME =
 #TILE#
 USER NAME = \$USER\$
 DESIGNER = RAC
 DRAWN = LCR
 CHECKED = DAZ
 DATE = 10-11-13
 PLOT SCALE = \$SCALE\$
 PLOT DATE = \$DATE\$
 X-SHEET VERTICAL

SCALE:
 SHEET 6 OF 6 SHEETS
 TO STA.